


Central Beach



Looking from kiosk across the beach (low tide).



Approximate existing view

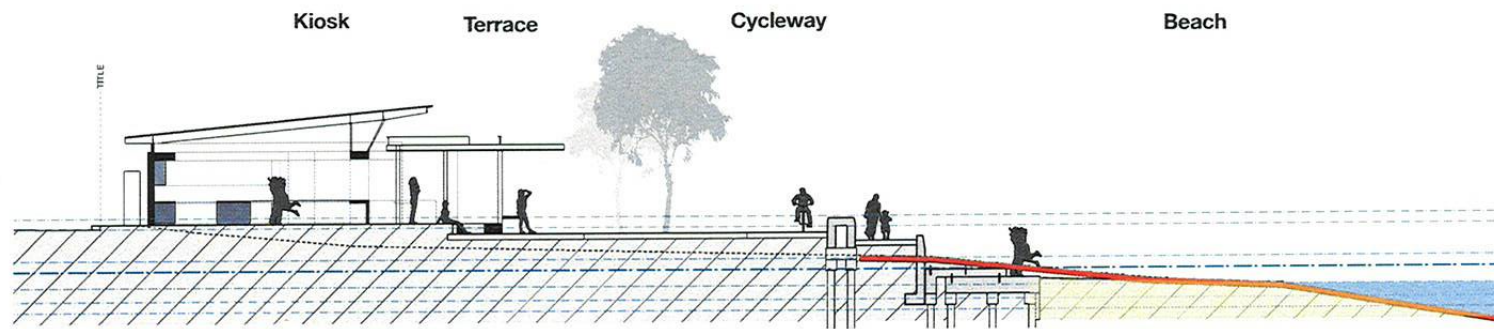



KEY PLAN 1:200



Document Transmittal

Project Name: KIOSK AND ABLUTIONS BUILDING
 Project Address: JACK EVANS BOAT HARBOUR
 Project No: 0904

Page: 1 of 1

Sheet No.	Sheet Title	Size	Revision
001	COVER PAGE	A1	- 1
002	LEGEND SPEC FINISHES	A1	- 1
101	FLOOR PLAN	A1	- 1
102	ROOF PLAN	A1	- 1
103	SET-OUT PLAN 1	A1	- 1
104	SET-OUT PLAN 2	A1	- 1
201	ELEVATION 1	A1	- 1
301	SECTION 1	A1	- 1
302	SECTION 2	A1	- 1
501	DETAIL 1	A1	- 1

Author	1	2	3	4	5	6	7	8	9	10	11	12	13	14	15	16	17	18	19	20

Distribution

Name	Company/Organization	Copies
Georgina Wright	Tweed Shire Council	1/1

A. Approver: C. Curt X. Info: P. Phing H. Records: I. Tender
 D. DWF/DWG: H. Partridge N. Negatives: P. PDF: V. VectorWorks
 F. Fax: P. Post: N. Express Post: C. Courier: E. Email: B. By Hand

REV	DATE	REVISION	BY
1	29/09/10	FOR CO-ORDINATION	ML

REV	DATE	REVISION	BY
1	8/11/10	FOR CO-ORDINATION	ML

Comply with relevant Authorities requirements, the Building Code of Australia and all relevant Australian Standards when executing works described in this drawing.

© Copyright in all documents and drawings prepared by McGregor Westlake and in any works executed from these documents and drawings shall remain the property of McGregor Westlake or on creation vest in McGregor Westlake.


FOR CO-ORDINATION ONLY

- Dimensions in millimetres.
- Confirm all dimensions on site prior to commencing work.
- Use figured dimensions only.
- Do not scale.
- If discrepancy exists notify architect.
- If in doubt ask.


PROJECT: KIOSK AND ABLUTIONS BUILDING
 ADDRESS: JACK EVANS BOAT HARBOUR
 CLIENT: TWEED SHIRE COUNCIL
 DRAWING: COVER PAGE




PROJECT #	0904	DRAWN BY	CC
DATE	SEPT 2010	CHECKED BY	TH-JEBH
PLUT DATE	08.11.2010	DATE	
ORIGINAL SHEET SIZE	A1	SCALE	1:500
DRAWN	ML	CHECKED	PM
		001 1	OF 1

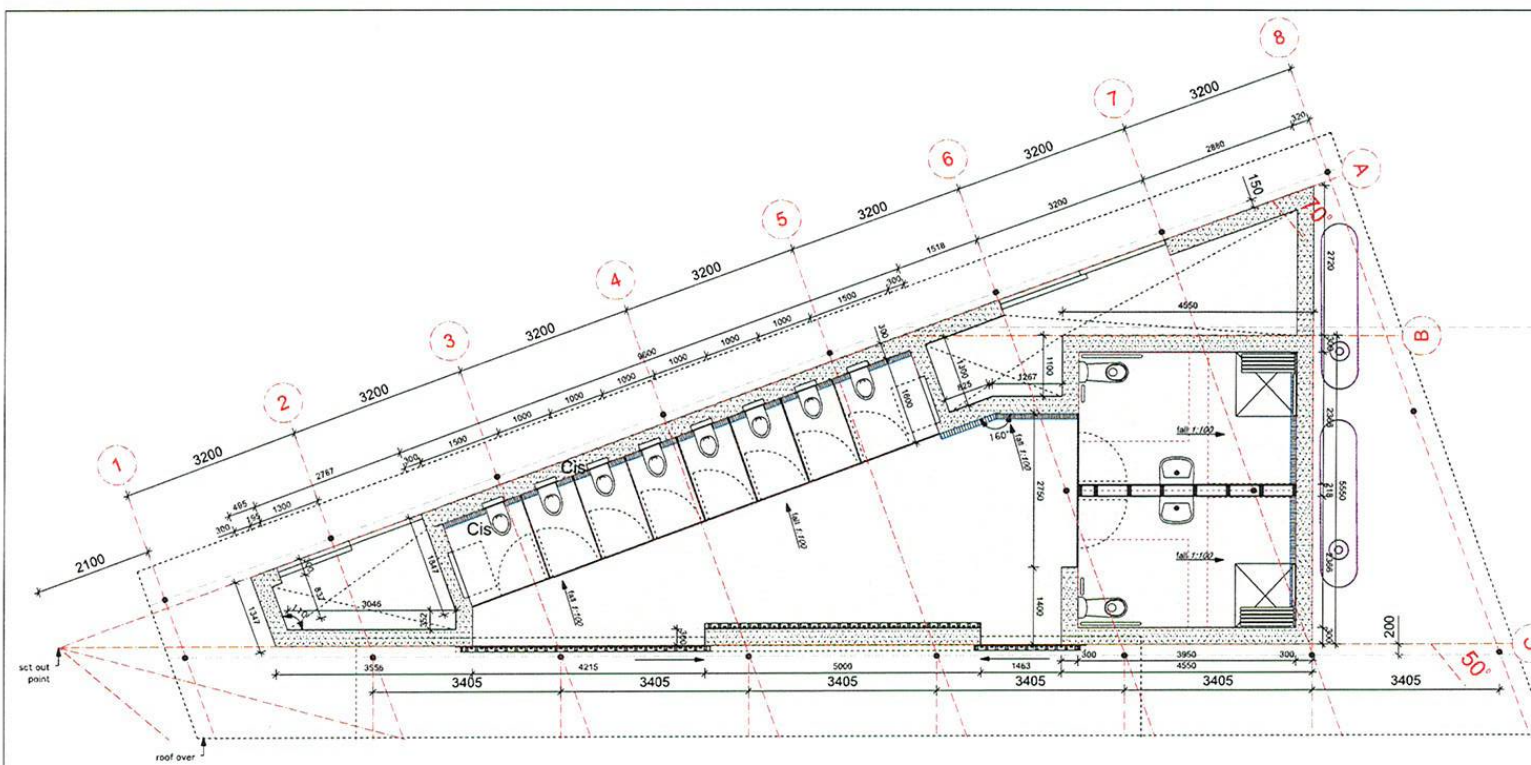

SET OUT PLAN 1:50 ABLUTIONS BLD

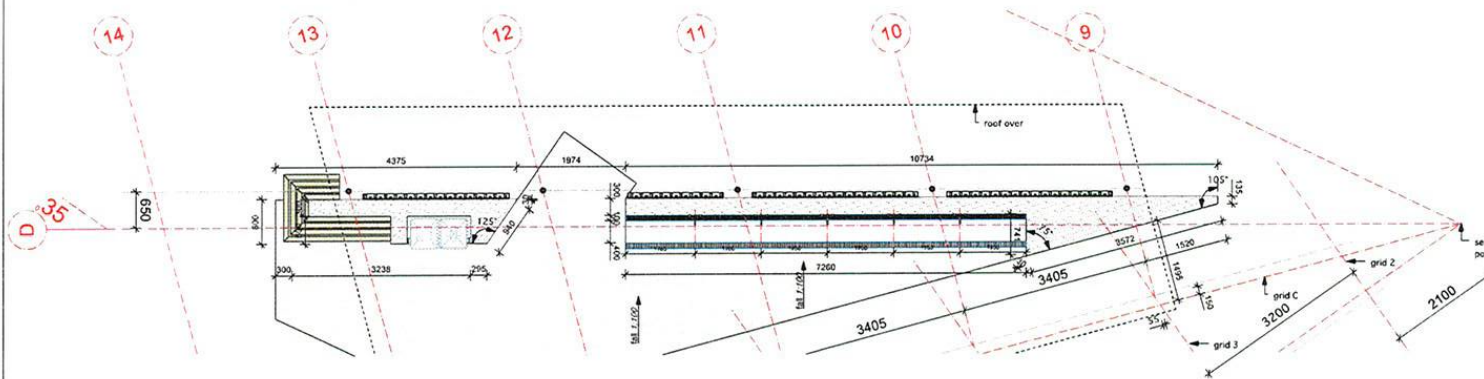


SET OUT PLAN 1:50 HAND WASH + RECYCLING STATION

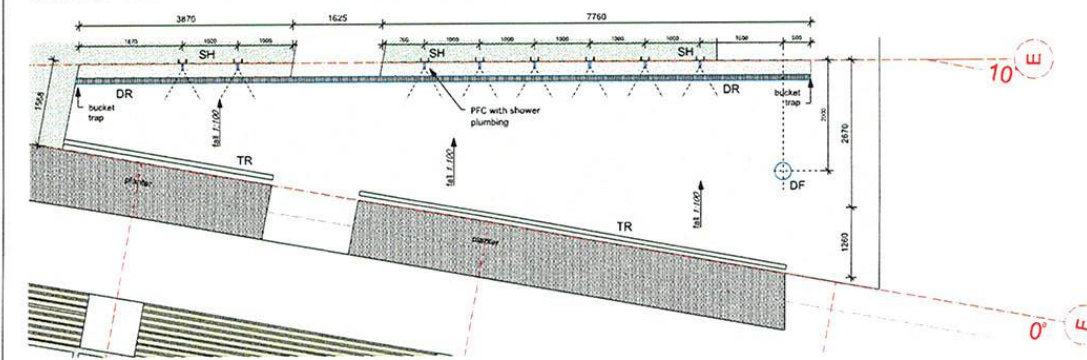


SET OUT PLAN 1:50 SHOWER UNIT




SET OUT POINT 1:50

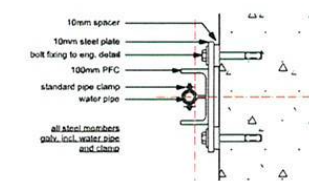


DETAIL 1:5 SHOWER UNIT

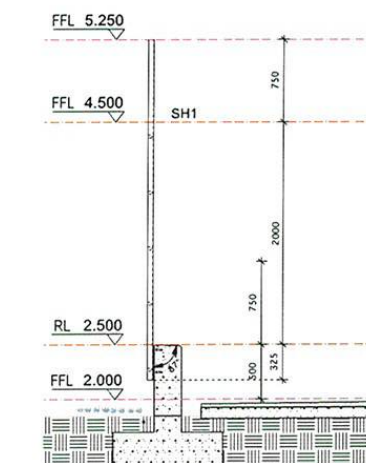

SECTION 1:25 SHOWER UNIT

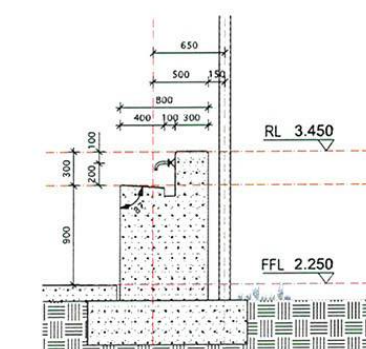

SECTION 1:25 HAND WASH

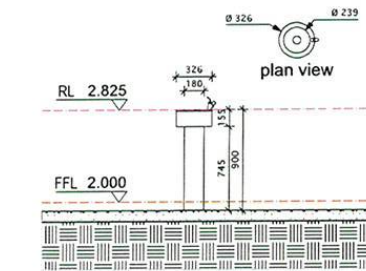

ELEVATION 1:25 WATER DISPENSER

NO.	DATE	REVISIONS	BY
1	29/09/10	FOR CO-ORDINATION	ML

NO.	DATE	REVISIONS	BY
1	01/11/10	FOR CO-ORDINATION	ML

NOTES
 Comply with relevant Authorities requirements, the Building Code of Australia and all relevant Australian Standards when executing works described in this drawing.
 © Copyright in all documents and drawings prepared by McGregor Westlake and in any works executed from those documents and drawings shall remain the property of McGregor Westlake or on creation vest in McGregor Westlake.

FOR CO-ORDINATION ONLY

- Dimensions in millimetres.
- Confirm all dimensions on site prior to commencing work.
- Use figured dimensions only.
- Do not scale.
- If discrepancy exists notify architect.
- If in doubt ask.

PROJECT
 KIOSK AND ABLUTIONS BUILDING
 ADDRESS
 JACK EVANS BOAT HARBOUR
 CLIENT
 TWEED SHIRE COUNCIL
 DRAWING
 SET-OUT PLAN-1



PROJECT #	0904	DWG STATUS	CC
DWG DATE	SEPT 2010	DWG FILE NAME	TH-JEBH
PLUT DATE	08.11.2010	DWG #	
ORIGINAL SHEET SIZE	A1		
SCALE D.P1	VARIABLES		
DRAWN	ML	CHKD	PM