

A	ORIGINAL ISSUE	J.M.M.	10.10.17
ISSUE	AMENDMENT DETAILS	DRAWN	CHECK

SCALE: A1 SHEET 1:50, A3 SHEET 1:100

USE FIGURED DIMENSIONS ONLY. DO NOT SCALE.



DESIGN UNIT

COUNCIL OFFICES
TUMBULGUM ROAD,
MURWILLUMBAH NSW 2484.

PHONE 02 66702400
FAX 02 66727513
WEBSITE www.tweed.nsw.gov.au

DESIGNED				
DRAWN	J.M.M.	10.10.17	COORDS ADOPTED	
CHECKED			EASTING	
HORIZONTAL DATUM			NORTHING	
VERTICAL DATUM			R.L.	

PROJECT:	NULLUM HOUSE	PROJECT NUMBER:	
PLAN TITLE:	EXISTING FLOOR PLAN	DRAWING NUMBER	SKETCH 1
		ISSUE	A

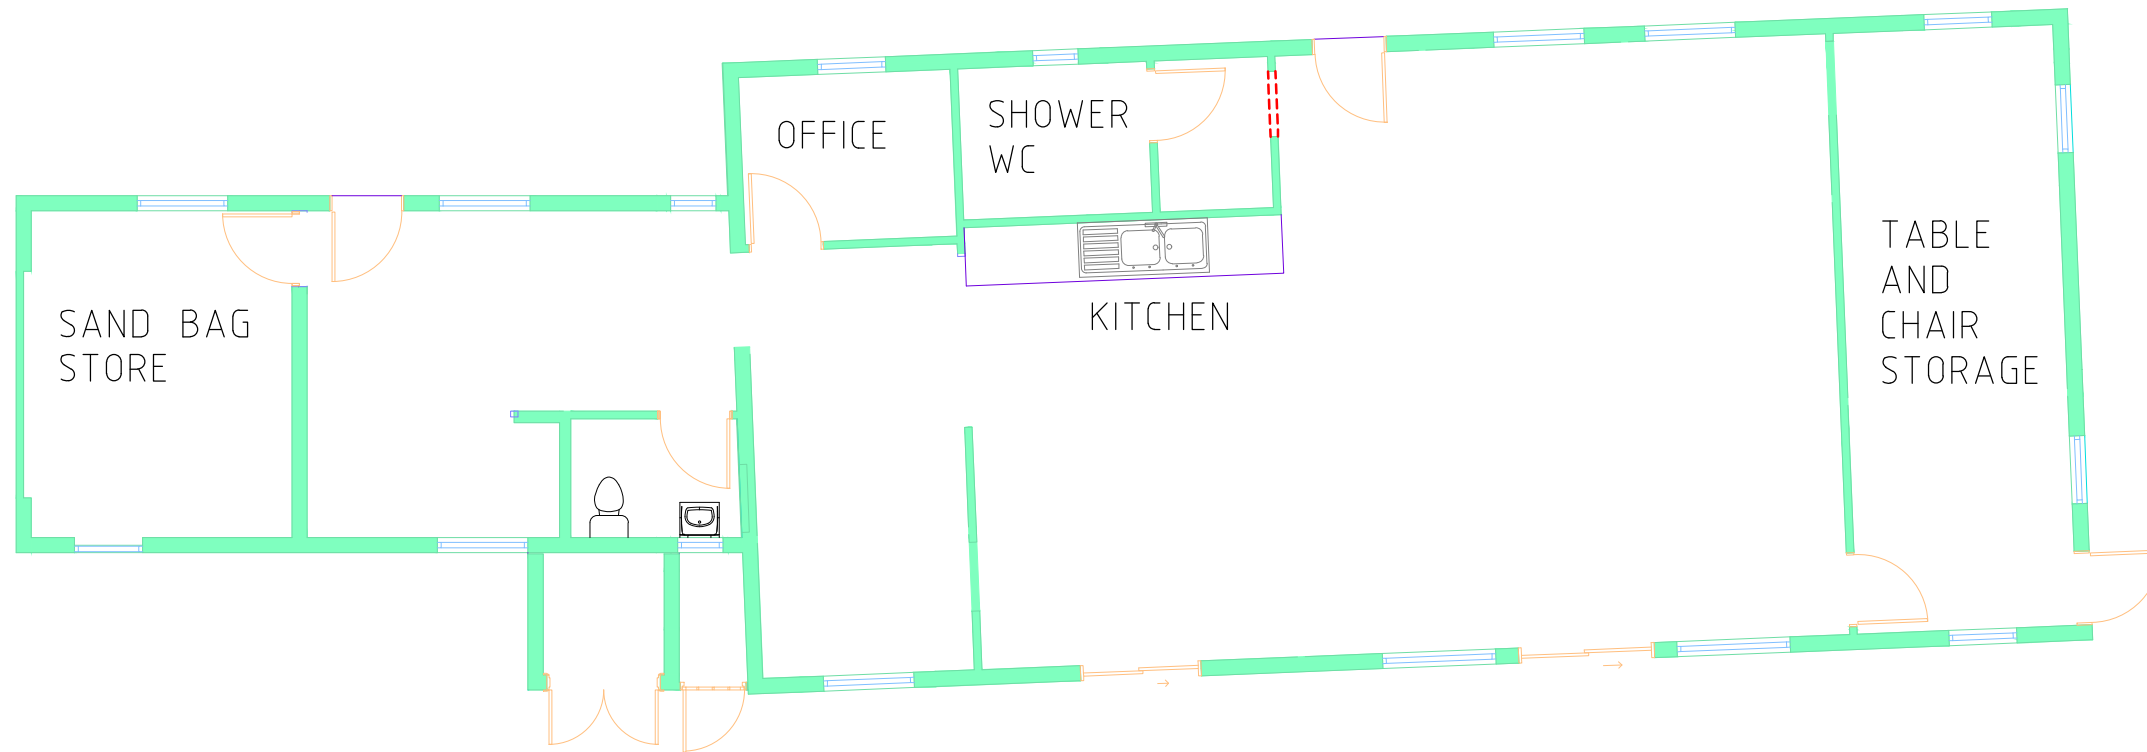 

ISSUE	AMENDMENT DETAILS	DRAWN	CHECK	DATE	# USE FIGURED DIMENSIONS ONLY. DO NOT SCALE.
A	ORIGINAL ISSUE	J.M.M.		10.10.17	

SCALE: A1 SHEET 1:50, A3 SHEET 1:100

0 0.5 1 2 3 4 5 m

DESIGN UNIT

COUNCIL OFFICES
TUMBULGUM ROAD,
MURWILLUMBAH NSW 2484.

PHONE 02 66702400
FAX 02 66727513
WEBSITE www.tweed.nsw.gov.au

DESIGNED	CHECKED	HORIZONTAL DATUM	VERTICAL DATUM	COORDS ADOPTED	EASTING	NORTHING	R.L.
J.M.M.				10.10.17			

PROJECT: **NULLUM HOUSE**

PLAN TITLE: **PROPOSED FLOOR PLAN**

DRAWING NUMBER	ISSUE
SKETCH 2	A