


TREATMENT B: ROCK REVETMENT (TYPICAL)
SCALE 1:10 (A3)

N/A

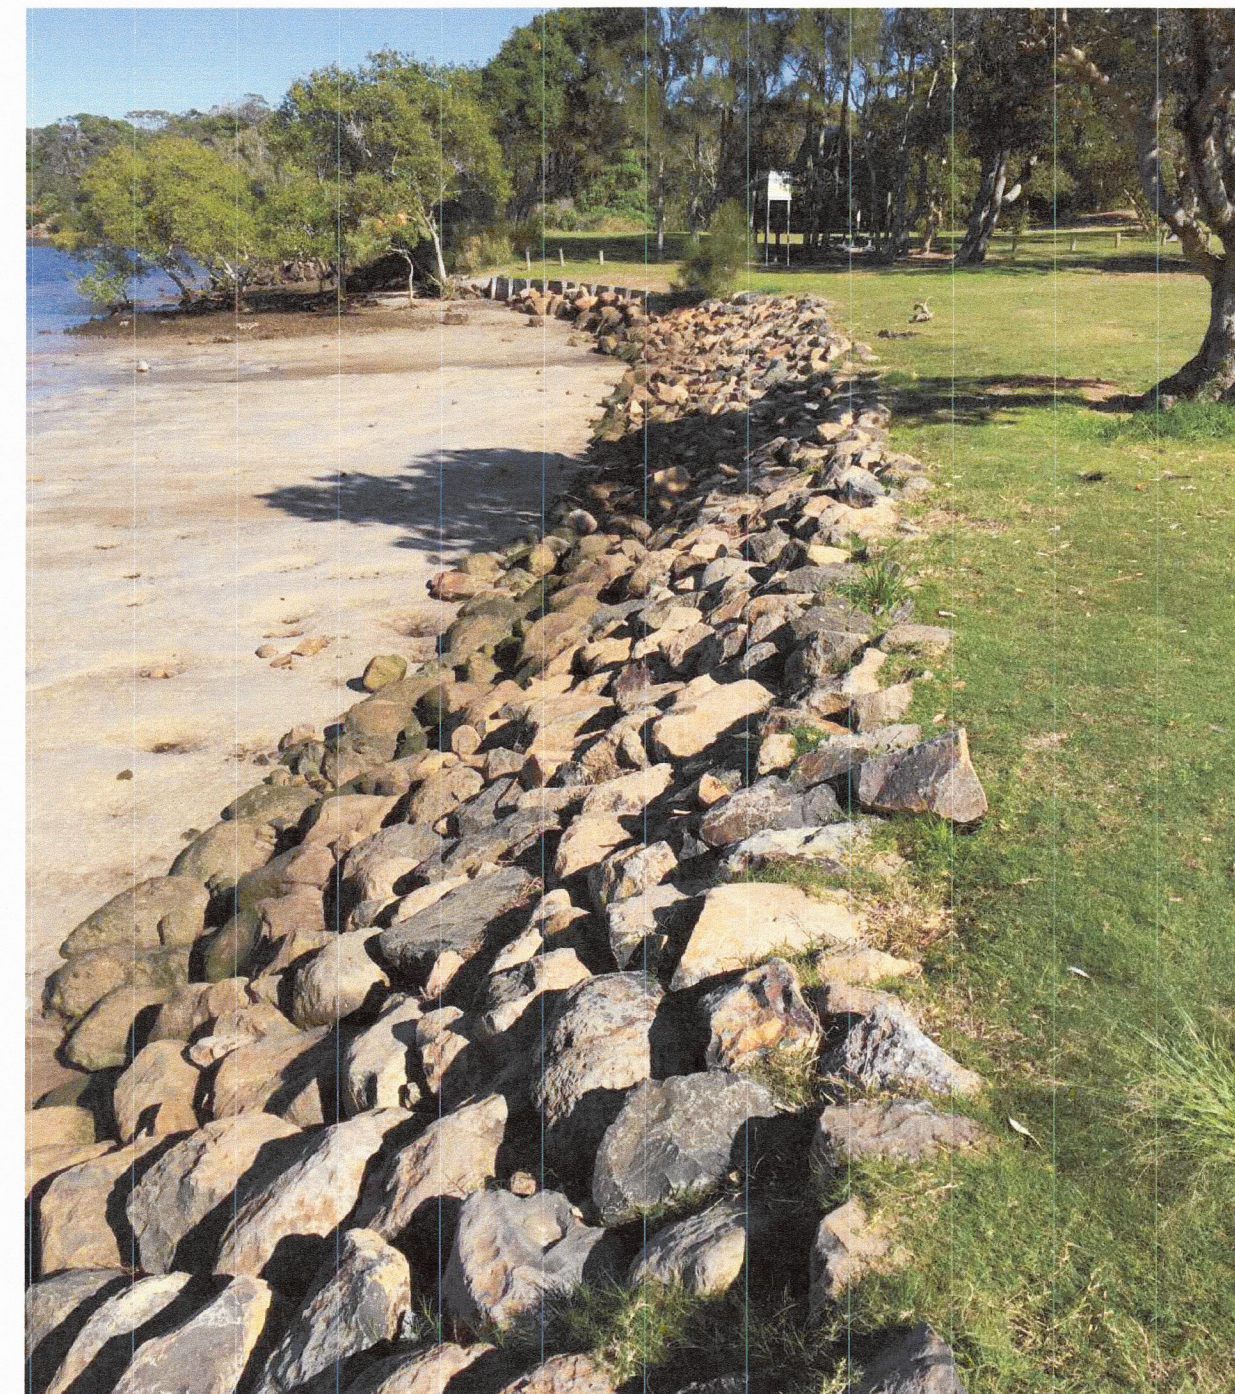


SITE PHOTO: FORESHORE RESERVE, CUDGEN
SCALE: NTS (A3)

N/A



ROCK REVETMENT (FIG.7)
SOURCE: ENVIRONMENTALLY FRIENDLY SEAWALLS
OFFICE OF ENVIRONMENT AND HERITAGE (2012)

N/A

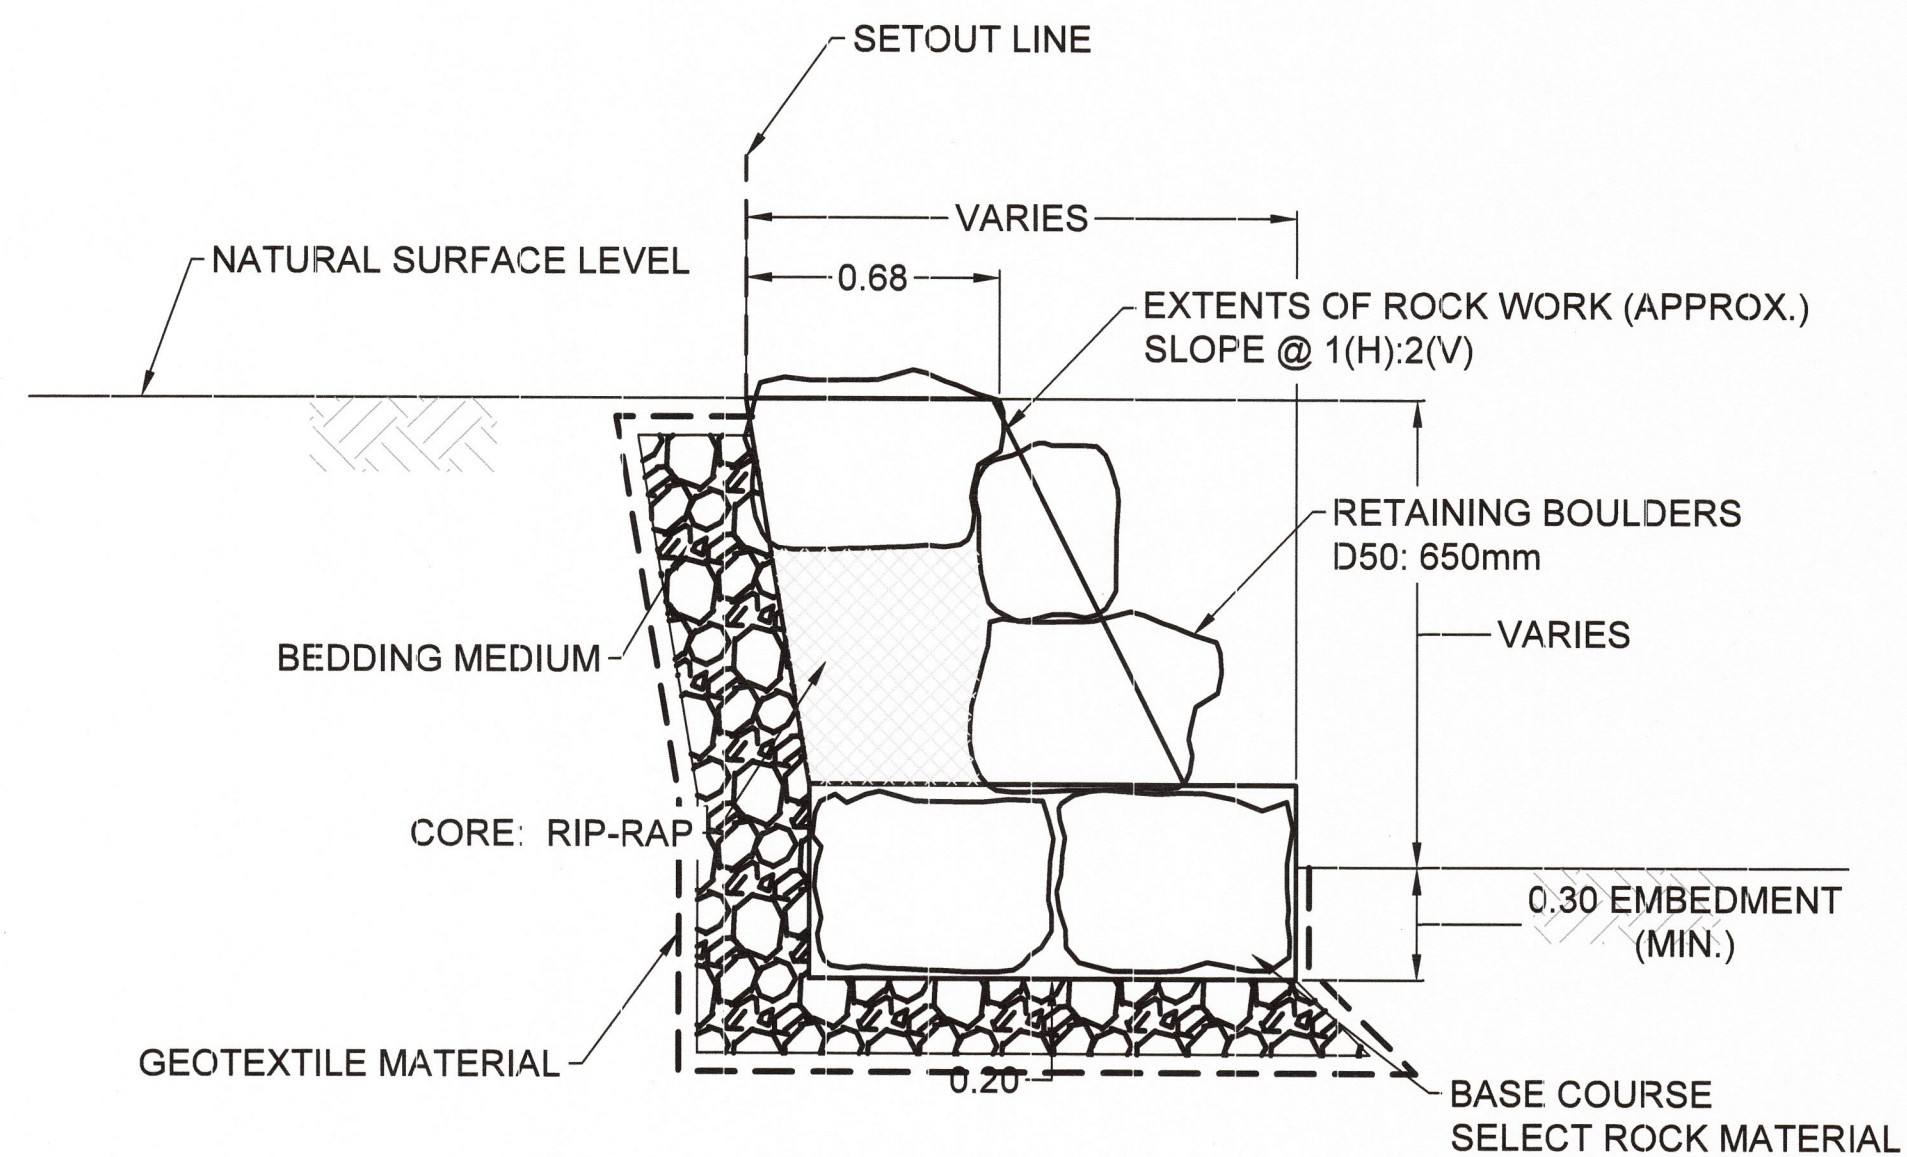

TREATMENT C: BOULDER RETAINING WALL (TYPICAL)
SCALE 1:10 (A3)

N/A



SITE PHOTO: FAULKS PARK, KINGSCLIFF
SCALE: NTS (A3)

N/A



BOULDER RETAINING WALL (FIG. 22)
SOURCE: ENVIRONMENTALLY FRIENDLY SEAWALLS
OFFICE OF ENVIRONMENT AND HERITAGE (2012)

N/A

PRELIMINARY
NOT FOR CONSTRUCTION

SCALE: A1 SHEET 1:25, A3 SHEET 1:50



DESIGN UNIT

COUNCIL OFFICES
TUMBULGUM ROAD,
MURWILLUMBAH NSW 2484.

PHONE 02 66702400
FAX 02 66727513
WEBSITE www.tweed.nsw.gov.au



DESIGNED	MLL	01.11.18	DATE	??,??,15.
DRAWN	MLL	01.11.18	COORDS ADOPTED	PM ?????
CHECKED	JL	01.11.18	EASTING	55??????
HORIZONTAL DATUM	MGA		NORTHING	687??????
VERTICAL DATUM	AHD		R.L.	????

PROJECT: **FORESHORE RESERVE
WYUNA ROAD, TWEED HEADS WEST
TERRANORA CREEK**

PLAN TITLE: **TREATMENT EXAMPLES**

PROJECT NUMBER: **WYU-01**

DRAWING NUMBER: **WYU01-03**
ISSUE: **A**



PHOTO 1
SCALE: NTS (A3)



*CURRENTLY APPROVED JETTY.
PHOTO 2
SCALE: NTS (A3)



PHOTO 3
SCALE: NTS (A3)



PHOTO 4
SCALE: NTS (A3)



PHOTO 5
SCALE: NTS (A3)



PHOTO 6
SCALE: NTS (A3)



PHOTO 7
SCALE: NTS (A3)



PHOTO 8
SCALE: NTS (A3)



↑
* No. 20 W/ JUMP SCALE: NTS (A3)
- ONLY WALL DESIGN ACCEPTABLE TO RESIDENTS FUNDING PROPOSAL



PHOTO 10
SCALE: NTS (A3)



PHOTO 11
SCALE: NTS (A3)



PHOTO 12
SCALE: NTS (A3)

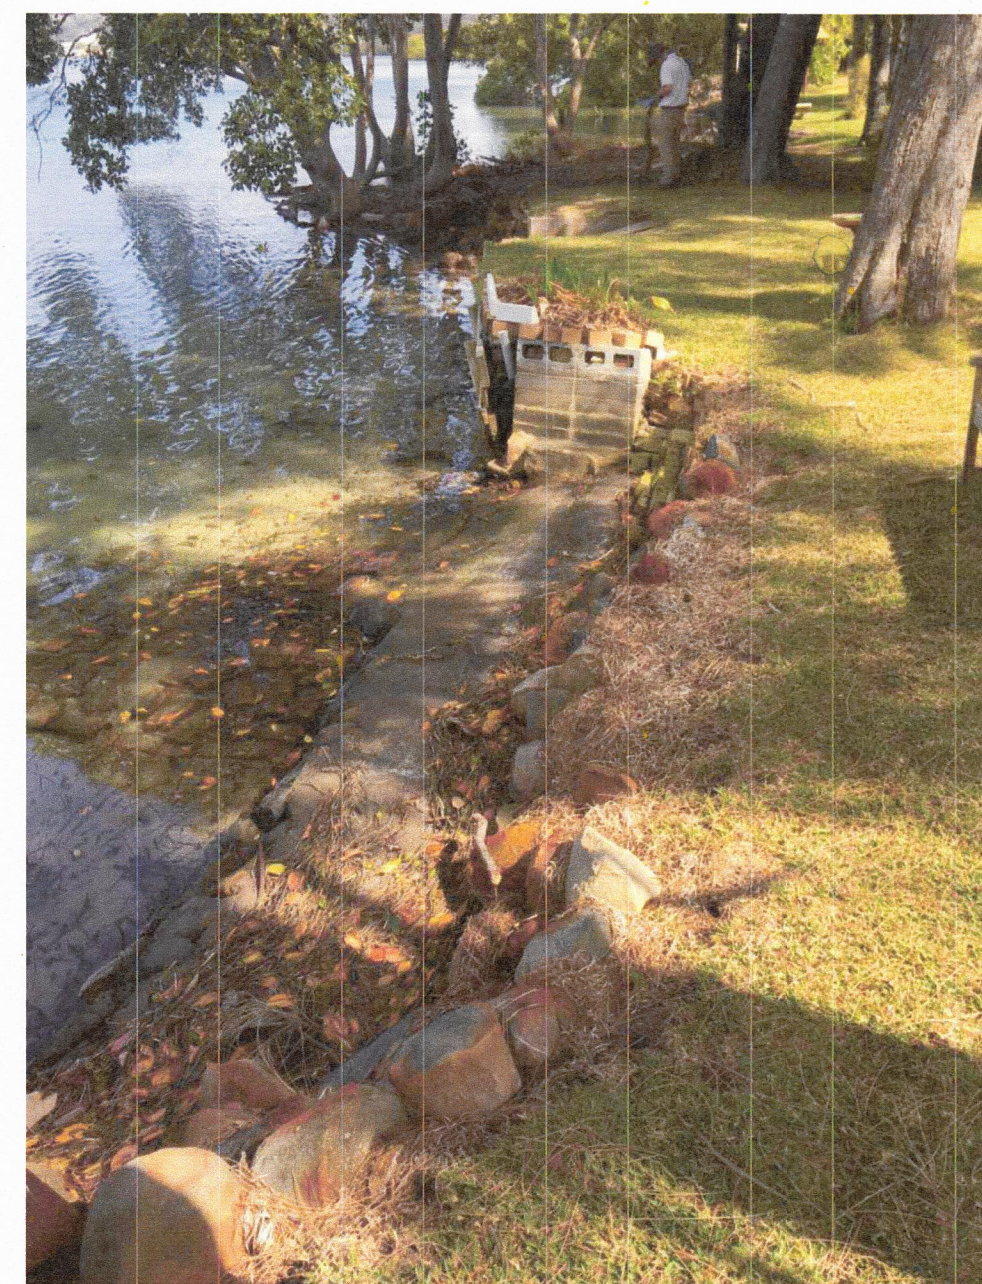


PHOTO 13
SCALE: NTS (A3)



PHOTO 15
SCALE: NTS (A3)



PHOTO 16
SCALE: NTS (A3)



PHOTO 14
SCALE: NTS (A3)

PRELIMINARY
NOT FOR CONSTRUCTION

A	ORIGINAL ISSUE	MLL	JL	01.11.18
ISSUE	AMENDMENT DETAILS	DRAWN	CHECK	DATE

SCALE: A1 SHEET 1:25, A3 SHEET 1:50
0 0.5 1 1.5 2 2.5m

USE FIGURED DIMENSIONS ONLY. DO NOT SCALE.

DESIGN UNIT

COUNCIL OFFICES
TUMBULGUM ROAD,
MURWILLUMBAH NSW 2484.

PHONE 02 66702400
FAX 02 66727613
WEBSITE www.tweed.nsw.gov.au



DESIGNED	MLL	01.11.18	DATE	???.???.18.
DRAWN	MLL	01.11.18	COORDS ADOPTED	PM ??????
CHECKED	JL	01.11.18	EASTING	687???????
HORIZONTAL DATUM	MGA		NORTHING	687???????
VERTICAL DATUM	AHD		R.L.	?????

PROJECT: **FORESHORE RESERVE
WYUNA ROAD, TWEED HEADS WEST
TERRANORA CREEK**


PLAN TITLE: **SITE PHOTOGRAPHY**

PROJECT NUMBER:
WYU-01

DRAWING NUMBER
WYU01-04

ISSUE
A

ACAD FILE No: \\tweed1\dfs\userdata\mleel\Desktop\Wyuna for community presentation.dwg

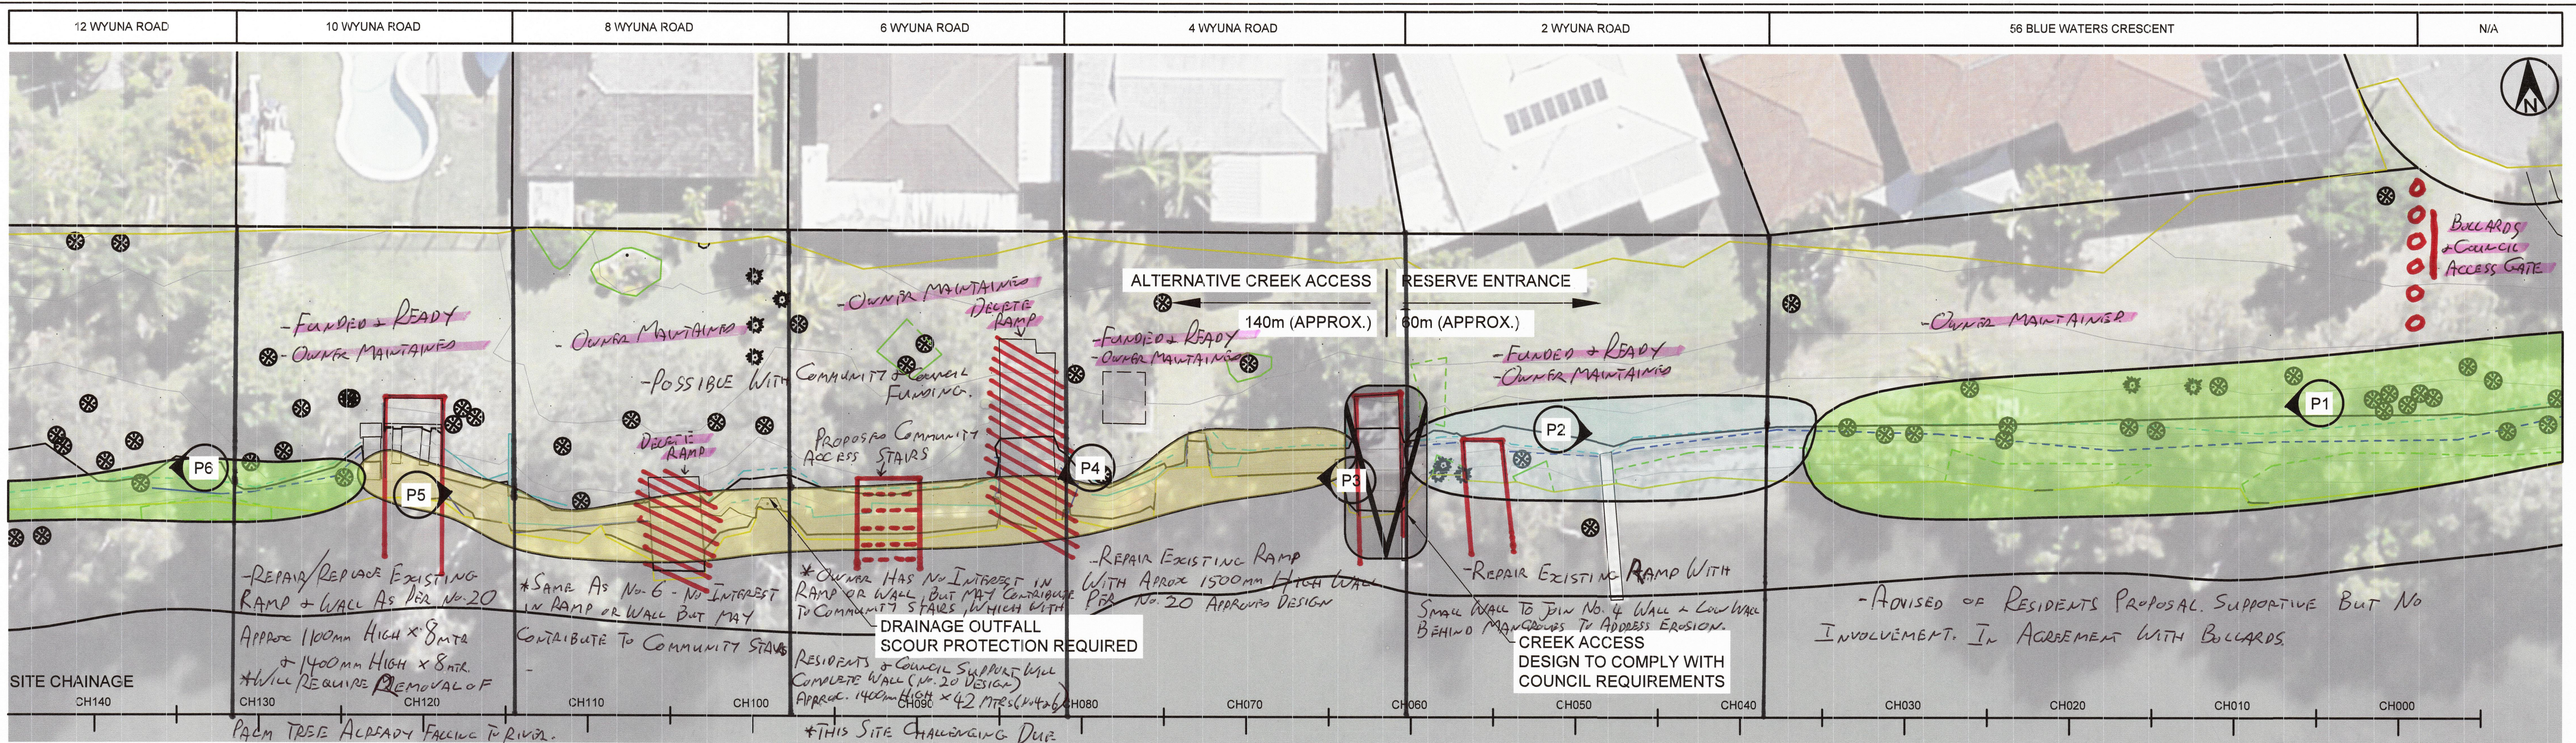


SITE PLAN (CH000 - CH140)
SCALE 1:100 (A3)

TREATMENT EXAMPLE: REFER DWG:01-03

SITE PHOTOGRAPHY: REFER DWG:01-04

- NO FORESHORE TREATMENT, PROTECT EXISTING VEGETATION
- TREATMENT A: PROTECT EXISTING MANGROVES, PLANTING TO ENHANCE BANK STABILITY - **ALLOW NATURAL GROWTH*
- TREATMENT B: ROCK REVETMENT
- TREATMENT C: BOULDER RETAINING WALL

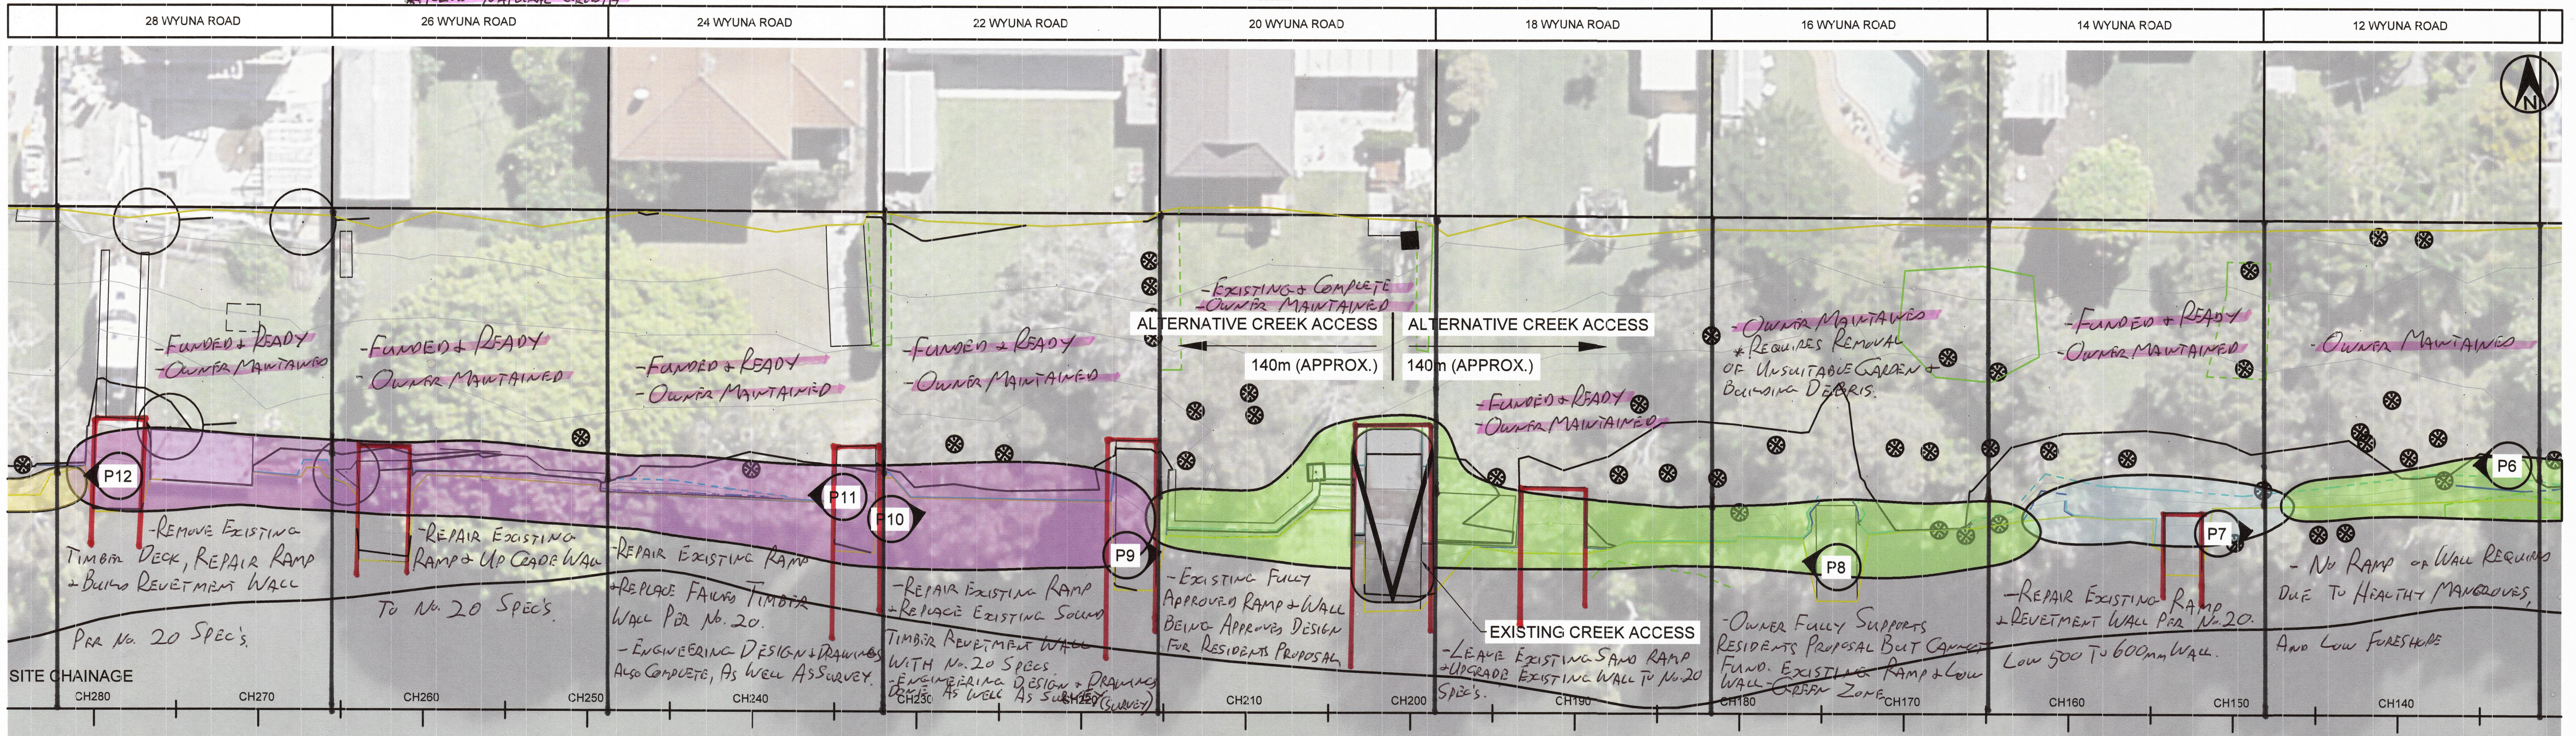

SITE PLAN (CH140 - CH280)
SCALE 1:100 (A3)

TREATMENT EXAMPLE: REFER DWG:01-03

SITE PHOTOGRAPHY: REFER DWG:01-04

- NO FORESHORE TREATMENT, PROTECT EXISTING VEGETATION
- TREATMENT A: PROTECT EXISTING MANGROVES, PLANTING TO ENHANCE BANK STABILITY - **ALLOW NATURAL GROWTH*
- TREATMENT B: ROCK REVETMENT
- TREATMENT C: BOULDER RETAINING WALL

PRELIMINARY
NOT FOR CONSTRUCTION



DESIGN UNIT
COUNCIL OFFICES
TUMBULGUM ROAD,
MURWILLUMBAH NSW 2484.
PHONE 02 66702400
FAX 02 66727513
WEBSITE www.tweed.nsw.gov.au



DESIGNED	MLL	01.11.18	DATE	???.???.18.
DRAWN	MLL	01.11.18	COORDS ADOPTED	PM ?????
CHECKED	JL	01.11.18	EASTING	55???????
HORIZONTAL DATUM	MGA		NORTHING	687???????
VERTICAL DATUM	AHD		R.L.	?????

PROJECT: **FORESHORE RESERVE
WYUNA ROAD, TWEED HEADS WEST
TERRANORA CREEK**

PROJECT NUMBER:
WYU-01


A	ORIGINAL ISSUE	MLL	JL	01.11.18
ISSUE	AMENDMENT DETAILS	DRAWN	CHECK	DATE

USE FIGURED DIMENSIONS ONLY. DO NOT SCALE.

PLAN TITLE:
**SITE LAYOUT
SHEET 1 OF 2**

DRAWING NUMBER	ISSUE
WYU01-01	A


ACAD FILE No: \\tweed\1dfs\userdata\mllee\Desktop\Wyuna for community presentation.dwg

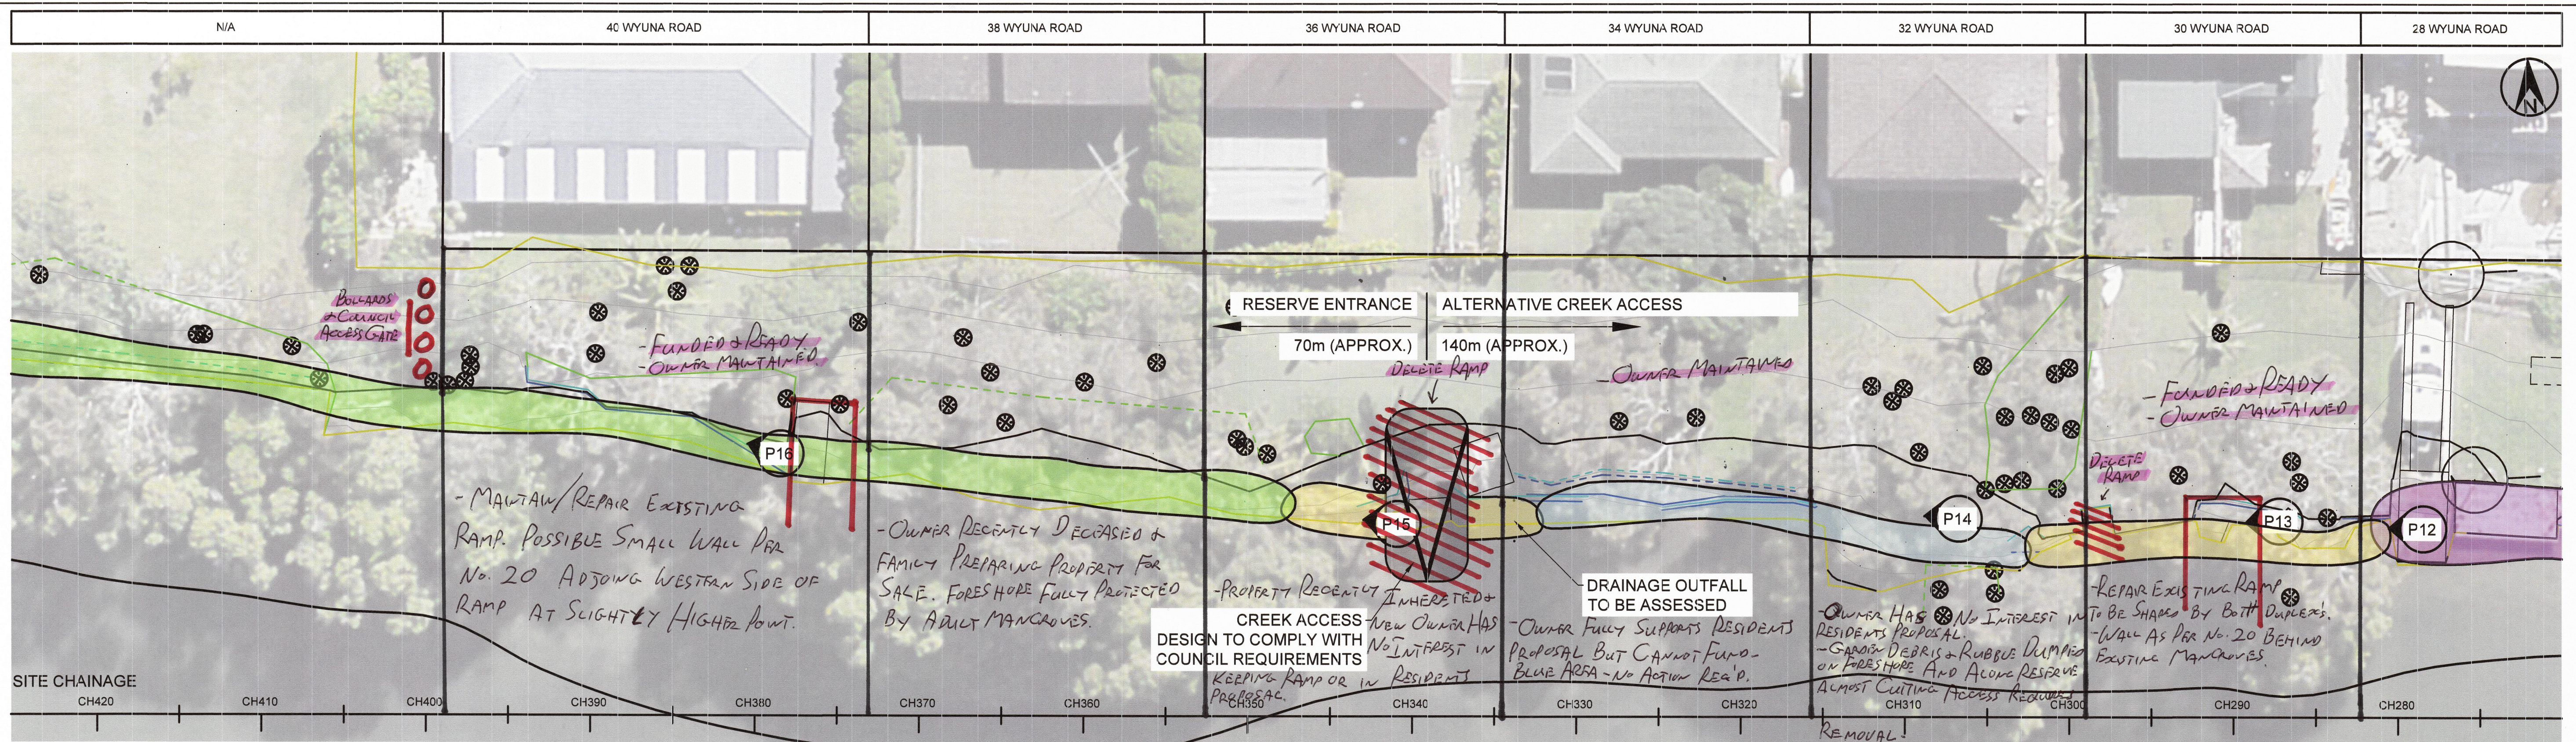

SITE PLAN (CH280 - CH420)
SCALE 1:100 (A3)

TREATMENT EXAMPLE: REFER DWG:01-03

SITE PHOTOGRAPHY: REFER DWG:01-04

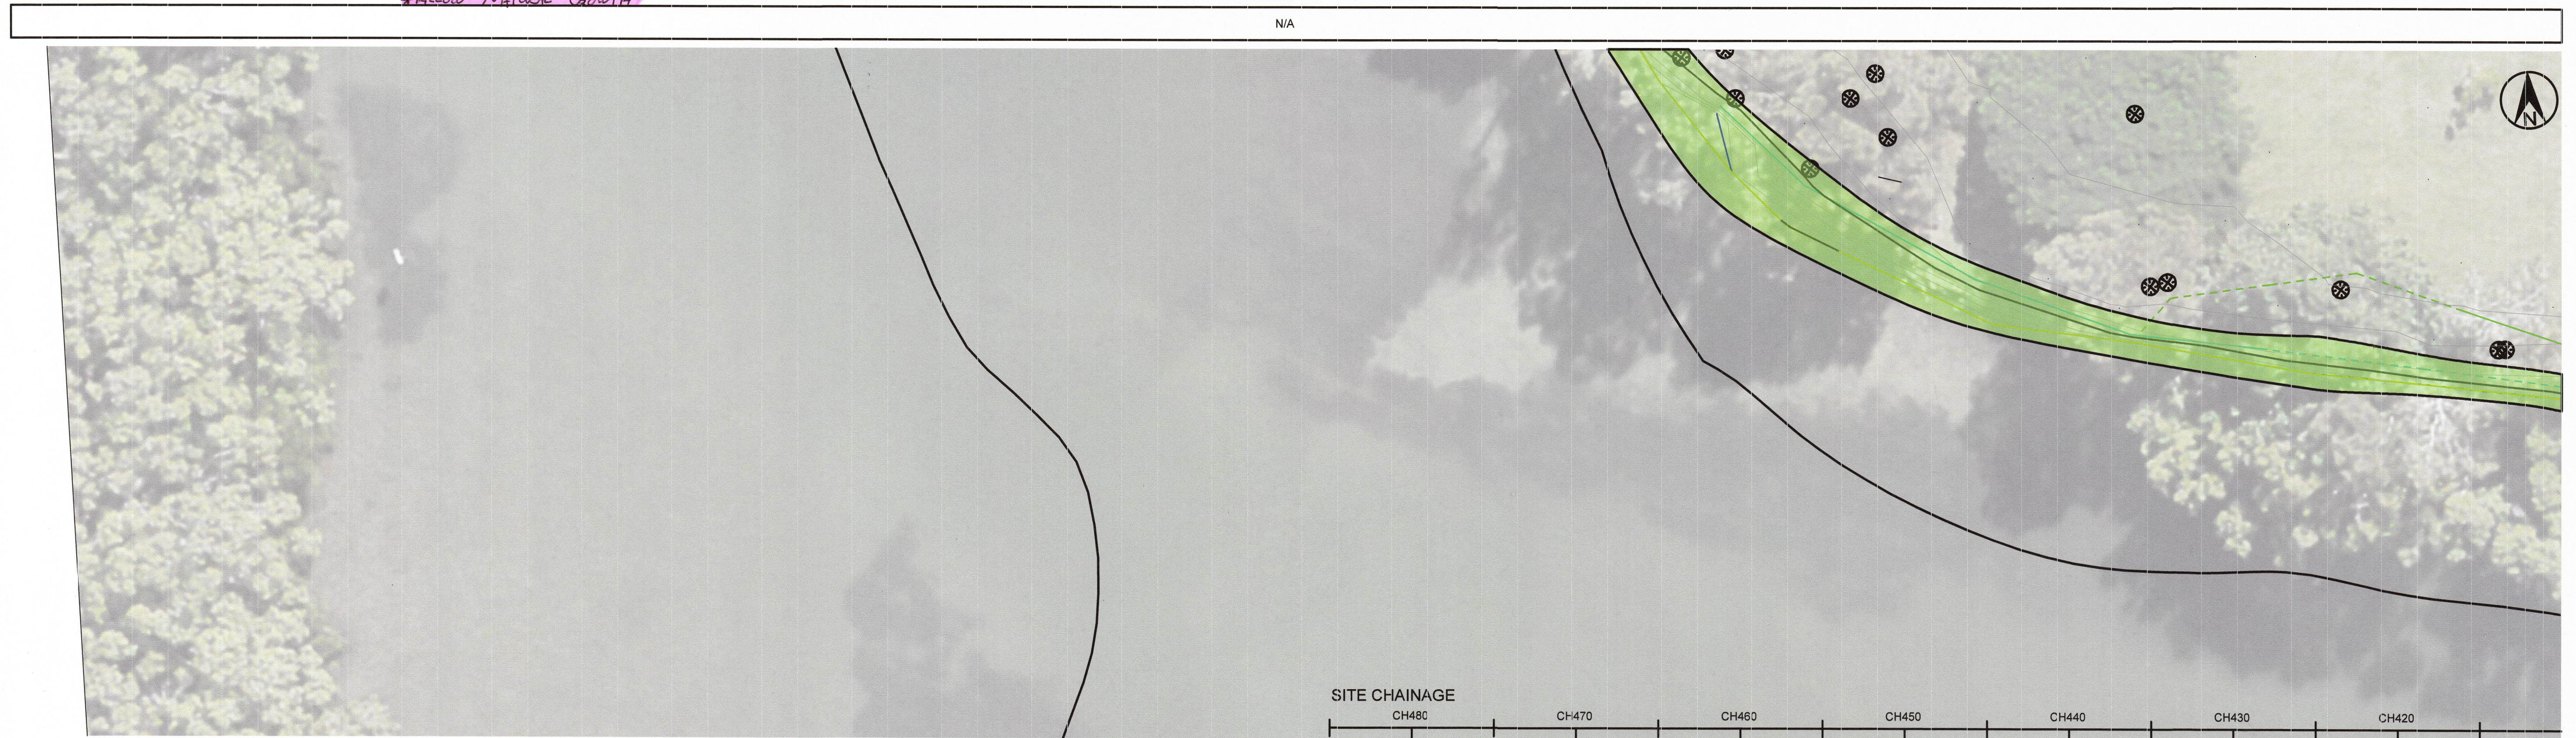


SITE PLAN (CH420 - CH480)
SCALE 1:100 (A3)

TREATMENT EXAMPLE: REFER DWG:01-03

SITE PHOTOGRAPHY: REFER DWG:01-04

PRELIMINARY
NOT FOR CONSTRUCTION

ISSUE	AMENDMENT DETAILS	DRAWN	CHECK	DATE
A	ORIGINAL ISSUE	MLL	JL	01.11.18

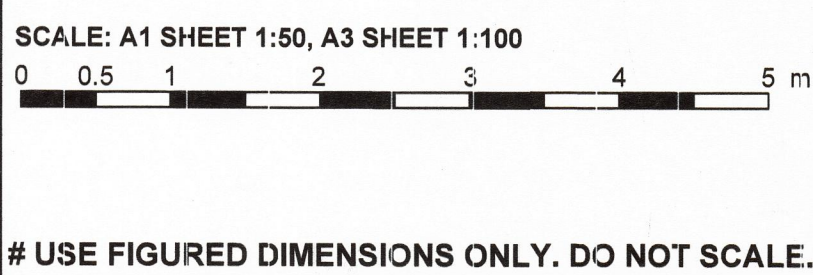

DESIGN UNIT

COUNCIL OFFICES
TUMBULGUM ROAD,
MURWILLUMBAH NSW 2484.

PHONE 02 66702400
FAX 02 66727513
WEBSITE www.tweed.nsw.gov.au

DESIGN ENGINEER	DATE	???.???.15.
DESIGNED	MLL	01.11.18
DRAWN	MLL	01.11.18
CHECKED	JL	01.11.18
HORIZONTAL DATUM	MGA	NORTHING
VERTICAL DATUM	AHD	R.L.

PROJECT: **FORESHORE RESERVE
WYUNA ROAD, TWEED HEADS WEST
TERRANORA CREEK**

PLAN TITLE: **SITE LAYOUT
SHEET 2 OF 2**

PROJECT NUMBER:	WYU-01
DRAWING NUMBER	WYU01-02
ISSUE	A