


SECTION THRU WATERCOURSE

PLAN


CHECK DAMS FLOW CONTROL

NOT TO SCALE

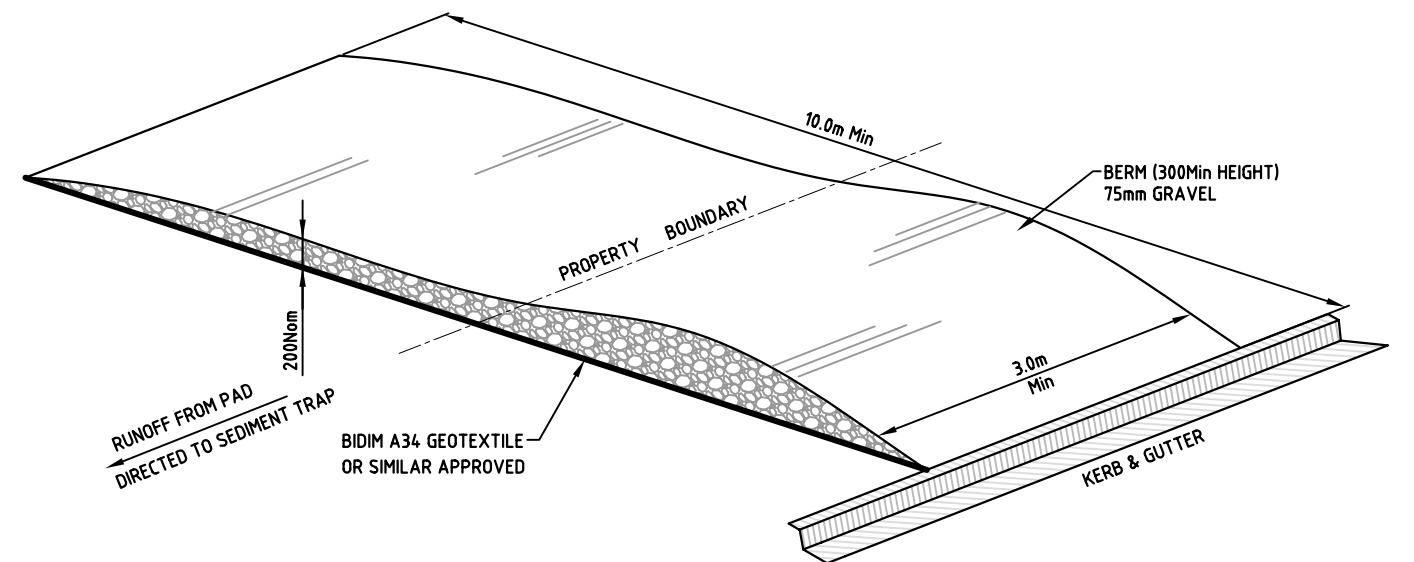

TEMPORARY CONSTRUCTION ACCESS SEDIMENT TRAP TYPE 1

NOT TO SCALE
 NOTE. WHEEL WASH OR SPRAY MAY BE REQUIRED DURING WET WEATHER
 GRAVEL SHALL BE CLEANED/REMOVED WHEN THE EXPOSED HEIGHT
 OF THE GRAVEL IS LESS THAN 30mm

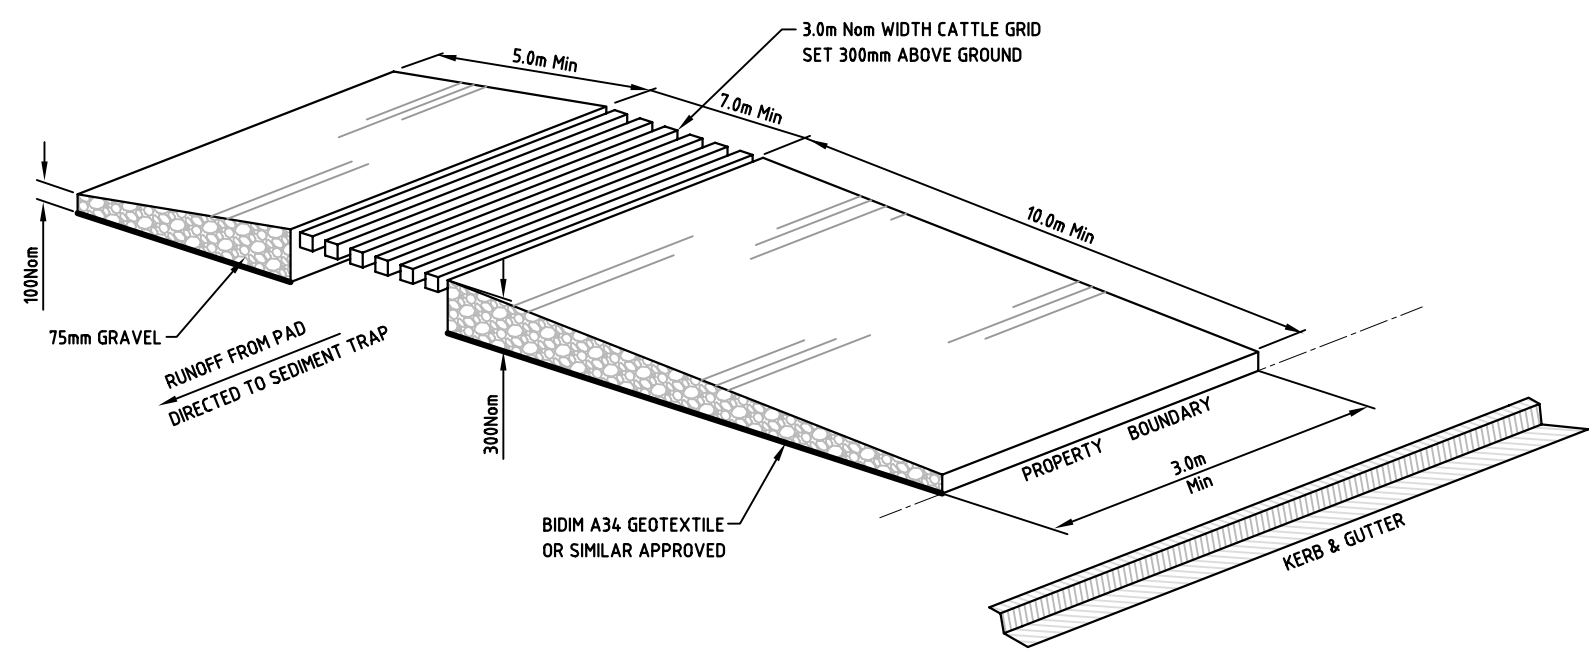

TEMPORARY CONSTRUCTION ACCESS SEDIMENT TRAP TYPE 2

NOT TO SCALE
 NOTE. WHEEL WASH OR SPRAY MAY BE REQUIRED DURING WET WEATHER

EROSION & SILTATION PREVENTION NOTES

- 1 CONSTRUCTION WORKS ARE TO BE MANAGED SUCH THAT AREAS OUTSIDE THE SCOPE OF WORKS REMAIN UNDISTURBED WHERE POSSIBLE
- 2 ALL SILTATION & EROSION CONTROL DEVICES SHALL BE INSTALLED PRIOR TO THE COMMENCEMENT OF ANY EXCAVATION WORKS (THE EXTENT OF THE DEVICES MAY BE VARIED FROM THAT SHOWN ON THE DESIGN PLANS TO SUIT STAGED CONSTRUCTION)
- 3 THE DEVICES SHALL BE MAINTAINED IN PLACE UNTIL ALL WORKS ARE COMPLETED & TURF OR GRASSING HAS BECOME ESTABLISHED
- 4 ALL BATTERS & REINSTATEMENT WORKS ADJACENT NEW CONSTRUCTION WORKS SHALL BE CARRIED OUT AS SOON AS POSSIBLE AFTER COMPLETION
- 5 ALL DISTURBED AREAS & BATTERS SHALL BE TURFED OR GRASSED AS SOON AS PRACTICAL AFTER REINSTATEMENT
- 6 ALL DEVICES SHALL BE INSPECTED REGULARLY AND AFTER ALL SIGNIFICANT STORM EVENTS & CLEANED, REPAIRED OR REPLACED AS REQUIRED
- 7 ADJACENT RUNOFF SHALL BE DIVERTED AWAY FROM CONSTRUCTION ACCESS
- 8 SAFETY ISSUES MUST BE CONSIDERED AT ALL TIMES. INCORPORATE TRAFFIC CONTROL DEVICES WHERE REQUIRED.

0	10	20	30	40	50	100	150	200	250	
B	DRAWINGS ADOPTED FOR ISSUE TO PUBLIC					R.A.E.	5.2004			
A	RE-ISSUED					R.A.E.	4.2004			
ISSUE	AMENDMENT DETAILS					INITIALS	DATE			

TWEED SHIRE COUNCIL DESIGN UNIT

COUNCIL OFFICES
 TUMBULGUM ROAD,
 MURWILLUMBAH,
 NEW SOUTH WALES, 2484

PHONE MURWILLUMBAH 02 66702400
 FAX MURWILLUMBAH 02 66727513
 WEBSITE www.tweed.nsw.gov.au

DESIGN ENGINEER	DATE	6.2003	
DESIGN MANAGER	DATE	6.2003	
DESIGNED	R.A.E.	2.2004	DESIGN NO.
DRAWN	R.A.E.	2.2004	SURVEY NO.
CHECKED	W.B.	2.2004	REDUCTION RATIO
HORIZONTAL DATUM	MGA	COORDS ADOPTED	PM E N
VERTICAL DATUM	AHD		

PROJECT:	EROSION CONTROL STANDARDS
PLAN TITLE:	EROSION & SILTATION PREVENTION DEVICES SHEET 2

DRAWING NUMBER:	S.D.502
SHEET 1 OF 1 SHEETS	ISSUE A B