


SITE PLAN
SCALE 1:2000@A3/1:1000 @A1

no.	date	save	by	no.	date	save	by

note:
verify all dimensions and levels before
commencing work
all structural details to engineers' specifications
all material and workmanship to comply with
relevant codes and systems

bud brannigan architects

5 maitwell street auchinclosser q 4868 p +61 7 3371 8788 f +61 7 3376 4247 e bbrarch@bt.net.au

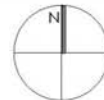

drawing
site plan
project
murwillumbah community centre
project address
nullum street, murwillumbah
client
 Tweed Shire Council

status
preliminary
scale
1:2000@A3
drawn by | df
checked by | bc
dep date | DEC 09

project no.
0701
drawing no.
SD 01
sheet no.
-
1 of 11




0m 3m 6m 9m

ROOF PLAN
SCALE 1:250@A3/1:125@A1

no.	date	desc	by	chk	date	desc	by

notes:
 verify all dimensions and levels before
 commencing work.
 all structural details to engineer's specifications,
 all materials and workmanship to comply with
 relevant codes and systems.

bud brannigan architects

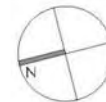

drawing
roof plan
 project
murwillumbah community centre
 project address
 hulum street, murwillumbah
 client
 Tweed shire council

title
 preliminary
 scale
 1:500@A3
 drawn by | AL
 checked by | BC
 design date | DEC 18

project no.
0701

drawing no. | rev no.
SD 04 | -

5 of 11



WESTERN ELEVATION




EASTERN ELEVATION

no.			date			rev			by			date			rev			by			<p>note: scale of dimensions and levels before commencing work all structural details to engineers' specifications all materials and workmanship to comply with relevant codes and systems</p>	<p>bud brannigan architects</p> <p>3 marion street, auchinclocher q 4868 p +61 7 3571 8700 f +61 7 3576 4247 e bbrarch@brn.net.au</p>	<p>drawing elevations 1:500</p> <p>project murwillumbah community centre</p> <p>project address ruillum street, murwillumbah class 1 Tweed Shire Council</p>	<p>status preliminary</p> <p>scale 1:500</p>	<p>project no. 0701</p>	<p>drawing no. SD 05</p>	<p>sheet no. -</p>
1																							<p>drawing no. SD 05</p>	<p>sheet no. -</p>			



WESTERN ELEVATION

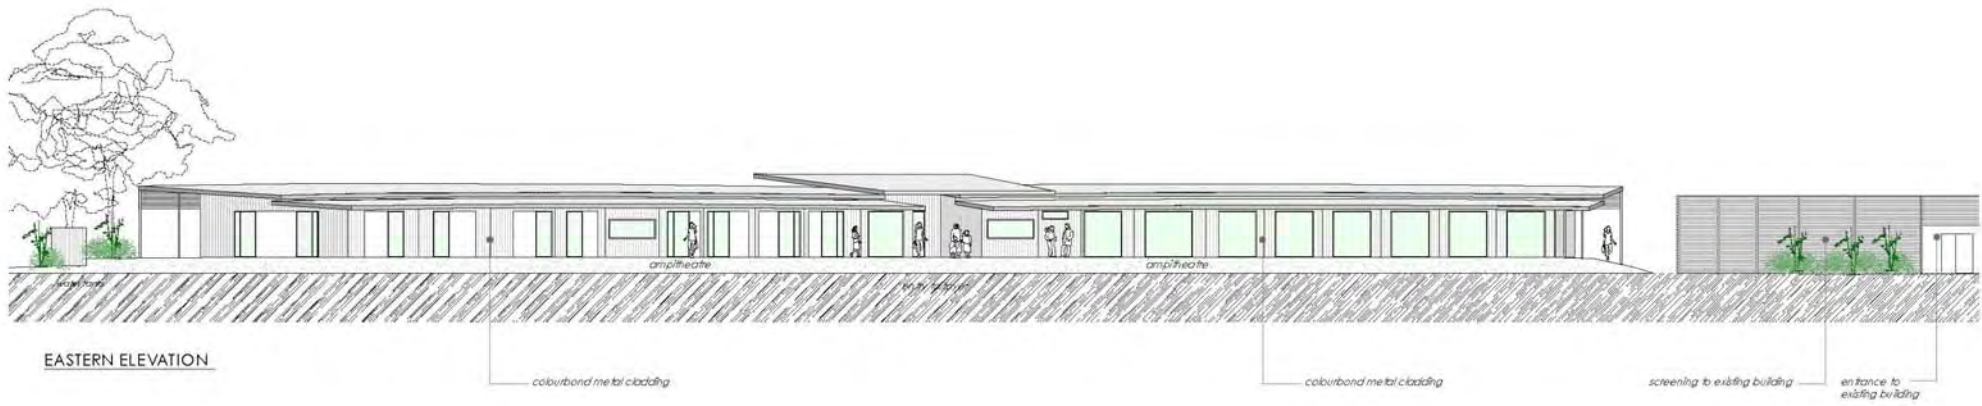

EASTERN ELEVATION

no.	date	save	by	no.	date	save	by

note:
 1. all dimensions and levels below
 commencing work
 2. structural details to engineer's specifications
 3. materials and workmanship to comply with
 relevant codes and systems.

bud brannigan architects

drawing
 elevations: 1:250
 project
 murwillumbah community centre
 project address
 nullum street, murwillumbah
 client
 Tweed Shire Council

status
 preliminary
 scale
 1:250
 drawn by | JF
 checked by | MC
 date | DEC 19

project no.
 0701
 drawing no.
 SD 05a
 sheet no.
 7 of 11



NORTH-EASTERN ELEVATION



EASTERN ELEVATION




WESTERN ELEVATION

3D CONCEPTUAL IMAGES



LANDSCAPE PLAN
SCALE 1:500@A3

 

NO.	DATE	BY	NO.	DATE	BY

NOTE:
verify all dimensions and levels before commencing work
all structural details to engineers' specifications
all materials and workmanship to comply with relevant codes and by-laws

bud brannigan architects

drawing
landscape concept plan
project
murwillumbah community centre
project address
nullum street, murwillumbah
client
 Tweed Shire Council

stage
preliminary
scale
1:500
drawn by
checked by
date

project no.
0701
drawing no.
SD 09
sheet
11 of 11