


PROJECT: POTTSVILLE BEACH NEIGHBOURHOOD CENTRE ADMIN BUILDING STATUS: SKETCH DESIGN DRAWING NAME: SITE PLAN REF: SK-01 SCALE: 1:500 @A3

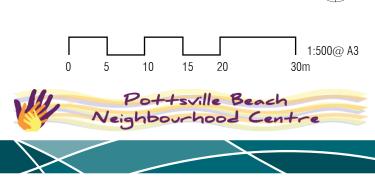


SITE AREA: 4049 sqm


LOT 534 DP 48641






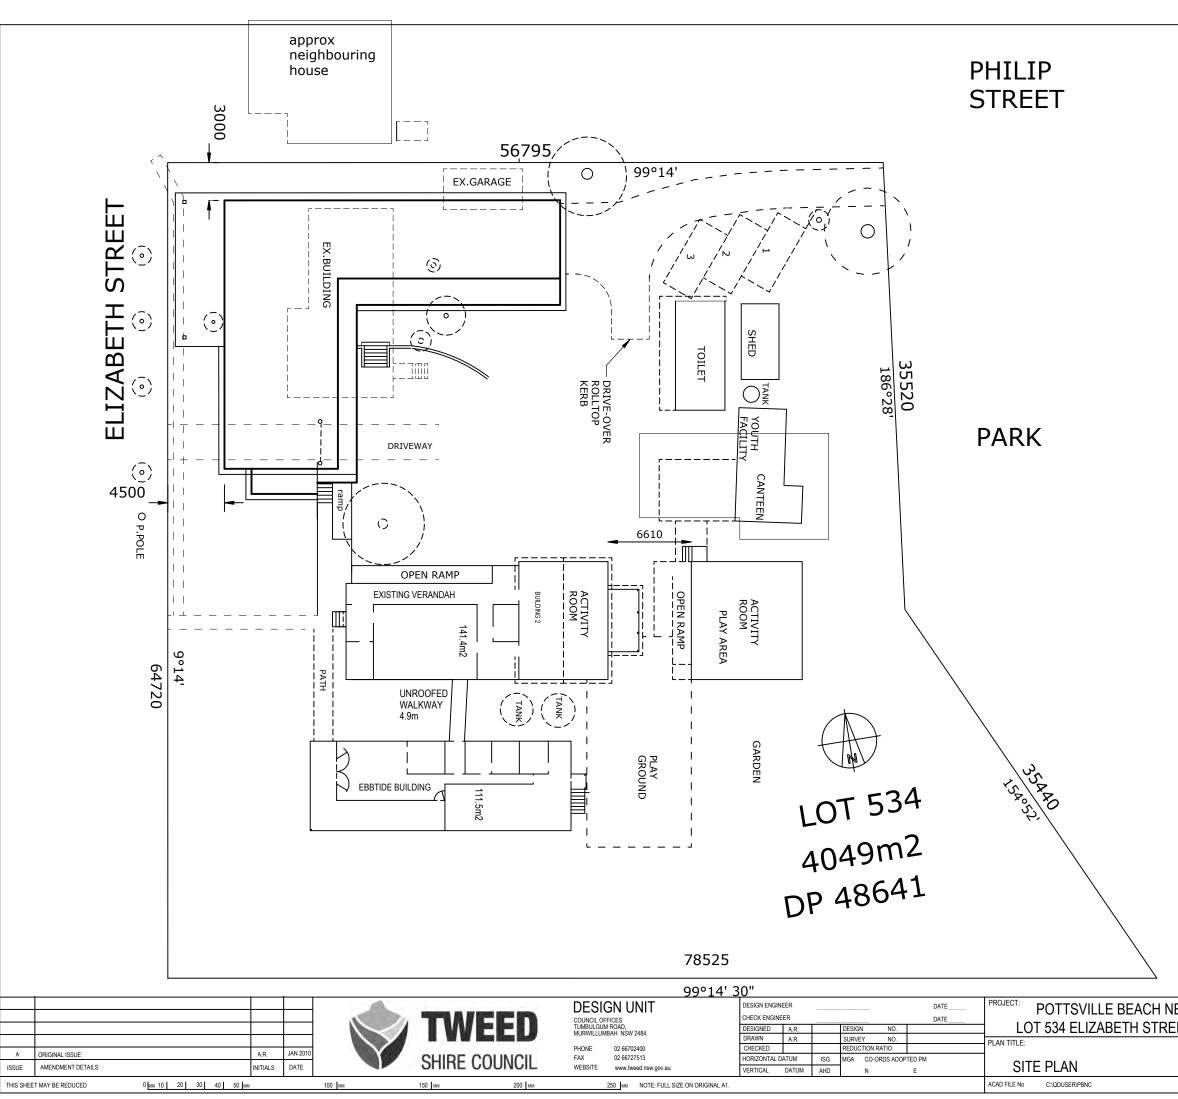


EIGHBOURHOOD CENTRE ET POTTSVILLE	drawing number: MS09019 - 04								
	SHEET ISSUE		C)F	Sł	HEET	S		
			Α						

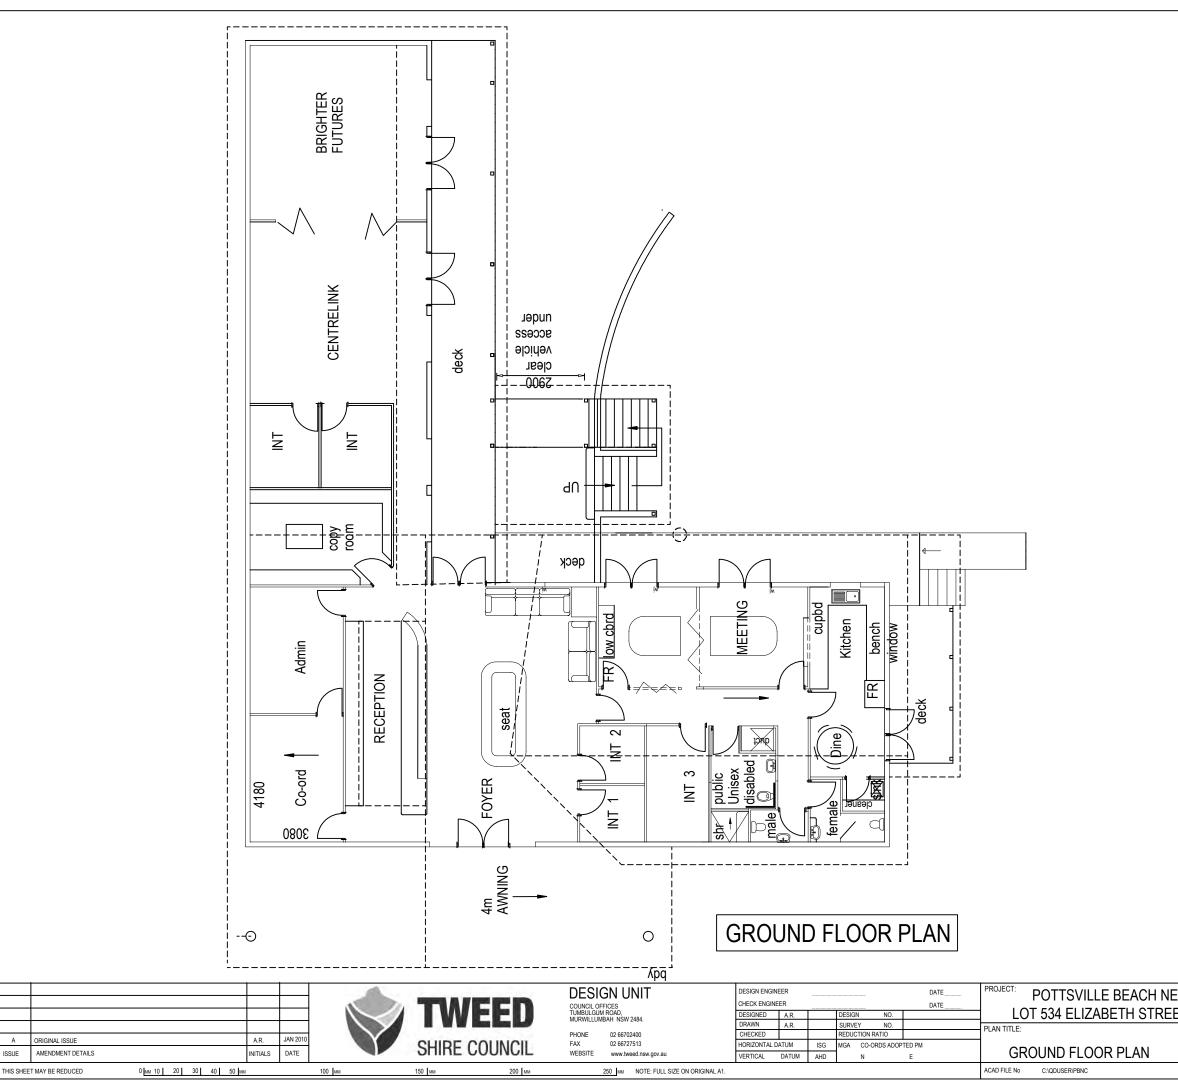

EIGHBOURHOOD CENTRE		_									
ET POTTSVILLE MS09019 - 07		DRAWING NUMBER:									
	ET POTTSVILLE	MS09019 - 07									
ISSUE A		SHEET		C	DF	Sł	HEET	S			
		ISSU	IE	Α							

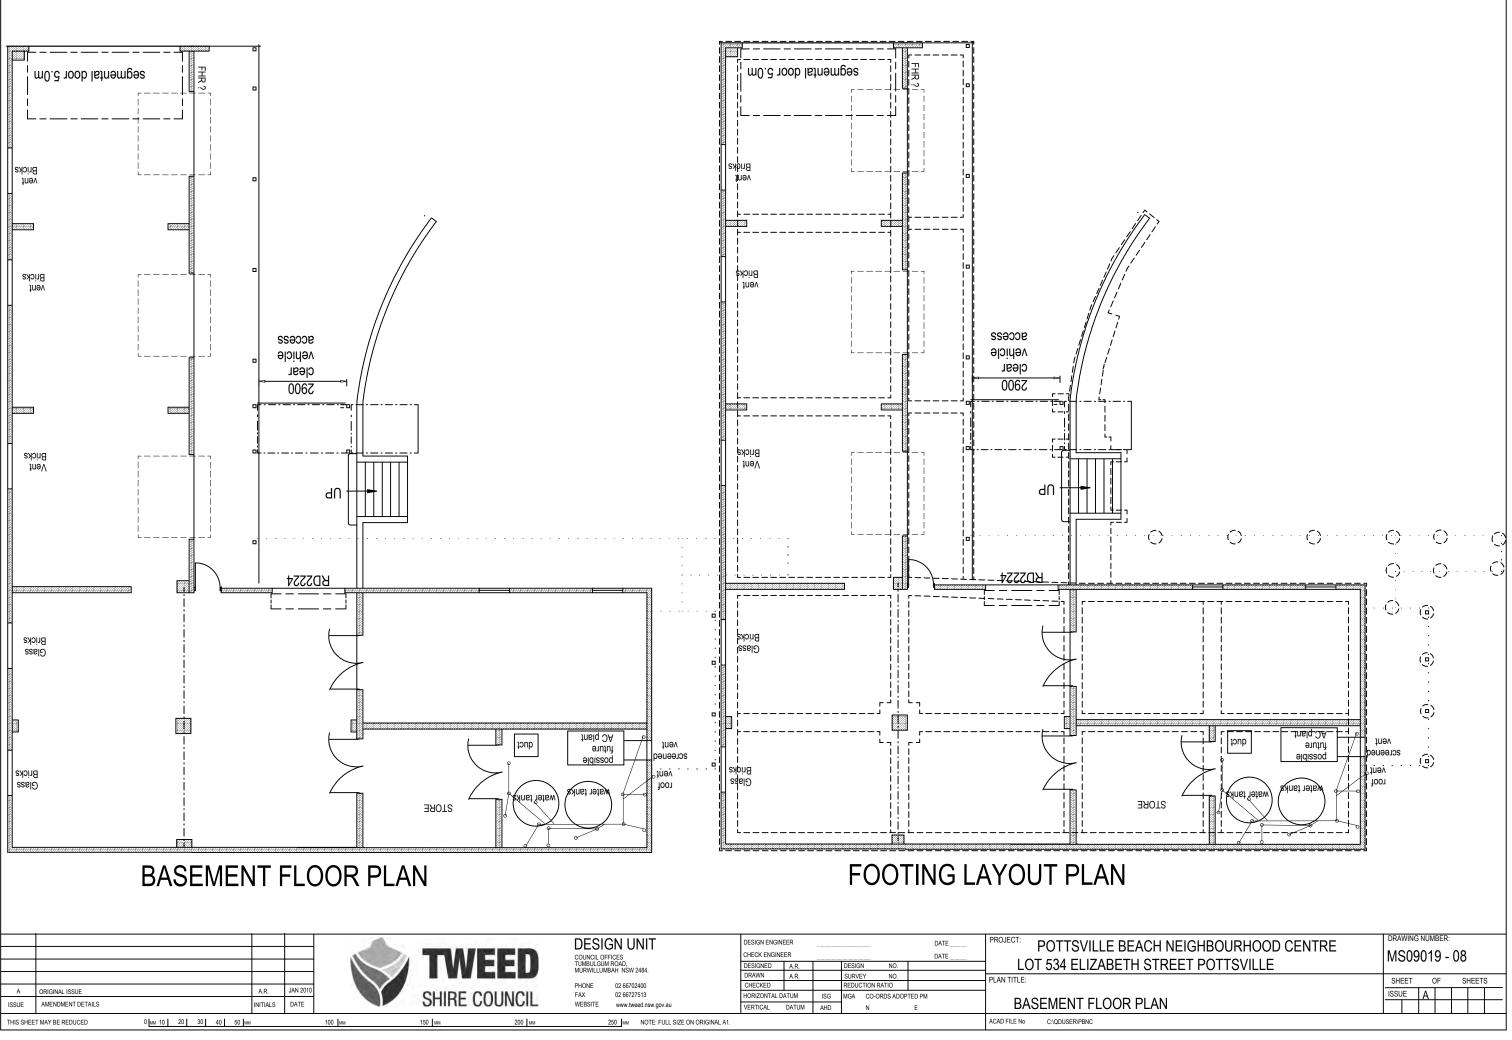

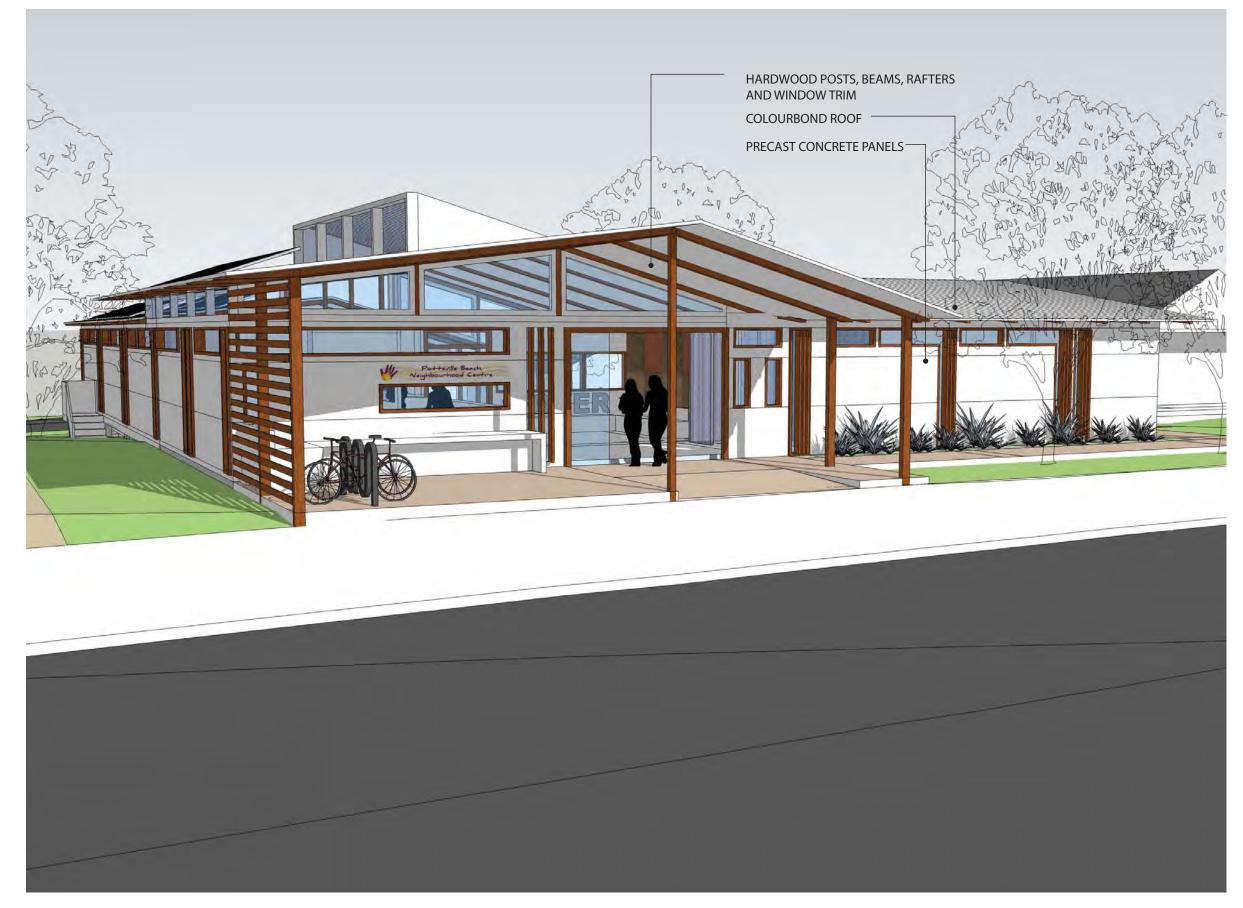

DRAWING NAME: FRONT VIEW 01 REF: SK-04 scale: N/A







PROJECT: POTTSVILLE BEACH NEIGHBOURHOOD CENTRE ADMIN BUILDING

STATUS: SKETCH DESIGN DRAWING NAME: FRONT VIEW 01 REF: SK-05 scale: N/A







DRAWING NAME: STREET ELE REF: SK-06 scale: N/A







PROJECT: POTTSVILLE BEACH NEIGHBOURHOOD CENTRE ADMIN BUILDING STATUS: SKETCH DESIGN DRAWING NAME: REAR VIEW 0PT 1 REF: SK-07 scale: N/A








DRAWING NAME: INTERNAL VIEW 01 REF: SK-08 scale: N/A






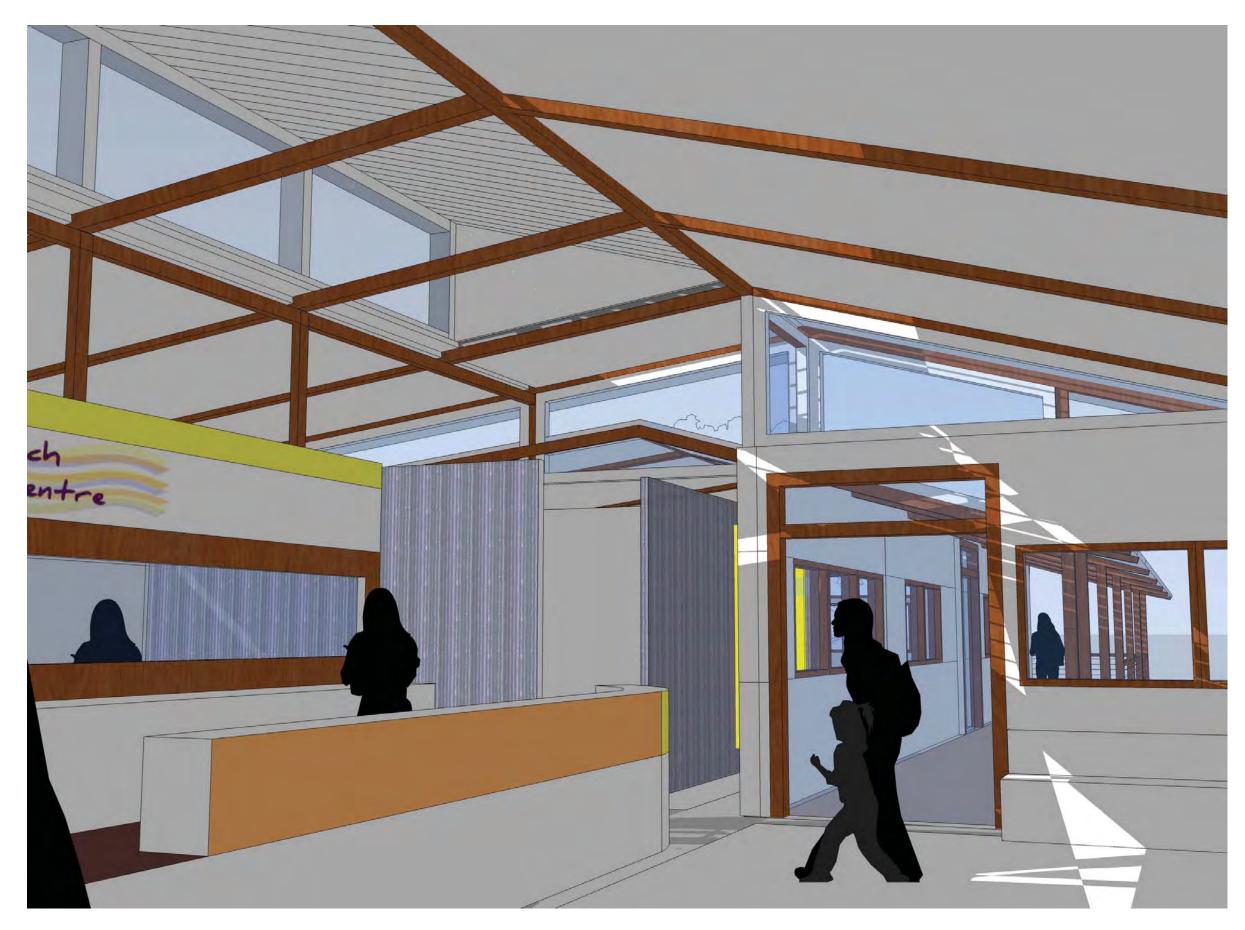

DRAWING NAME: INTERNAL VIEW 02 REF: SK-09 scale: N/A





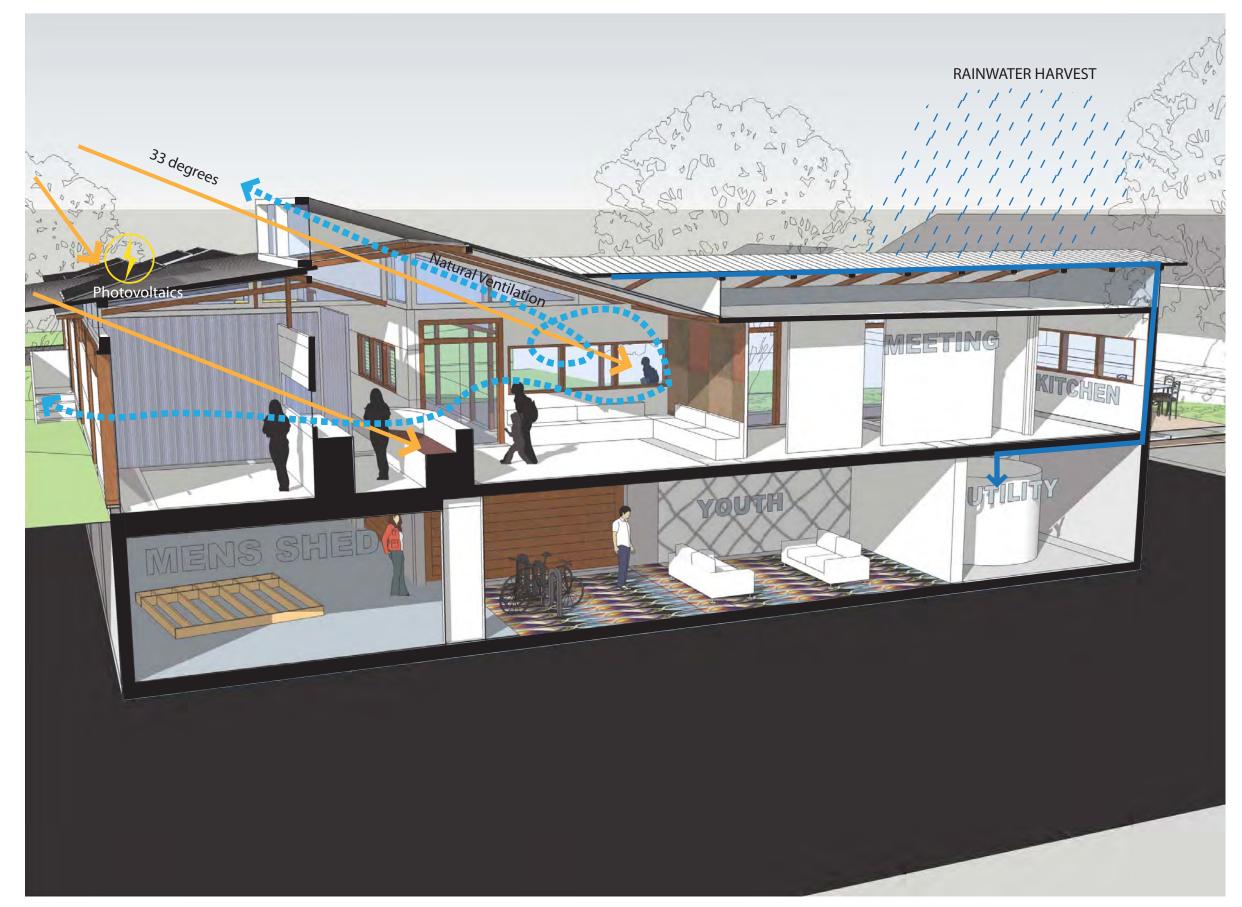

DRAWING NAME: AXO SECTION REF: SK-10 SCALE: N/A

TWEE



