

KNOX PARK
LOT 3 DP 755724


SITE PLAN
SCALE 1:2000@A3/1:1000 @A1

TENDER - NOT FOR CONSTRUCTION

no.	date	issue	by
C	27-04-10	tender issue	AI
S	30-03-10	update to site boundary	AI
A	17-03-10	Working Drawings - Draft only	AI
no.	date	issue	by

notes:
verify all dimensions and levels before commencing work
all structural work to engineer's specifications
all materials and workmanship to comply with relevant codes and by-laws


bud brannigan architects

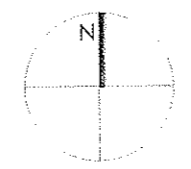

drawing: site plan
project: murwillumbah community centre
project address: nullum street, murwillumbah
client: tweed shire council

status: TENDER
scale: 1:2000@A3
drawn by: [blank]
checked by: bb
dwg date: APRIL 10

project no: 0701
drawing no: WD 1.01
rev no: C
1 of 46

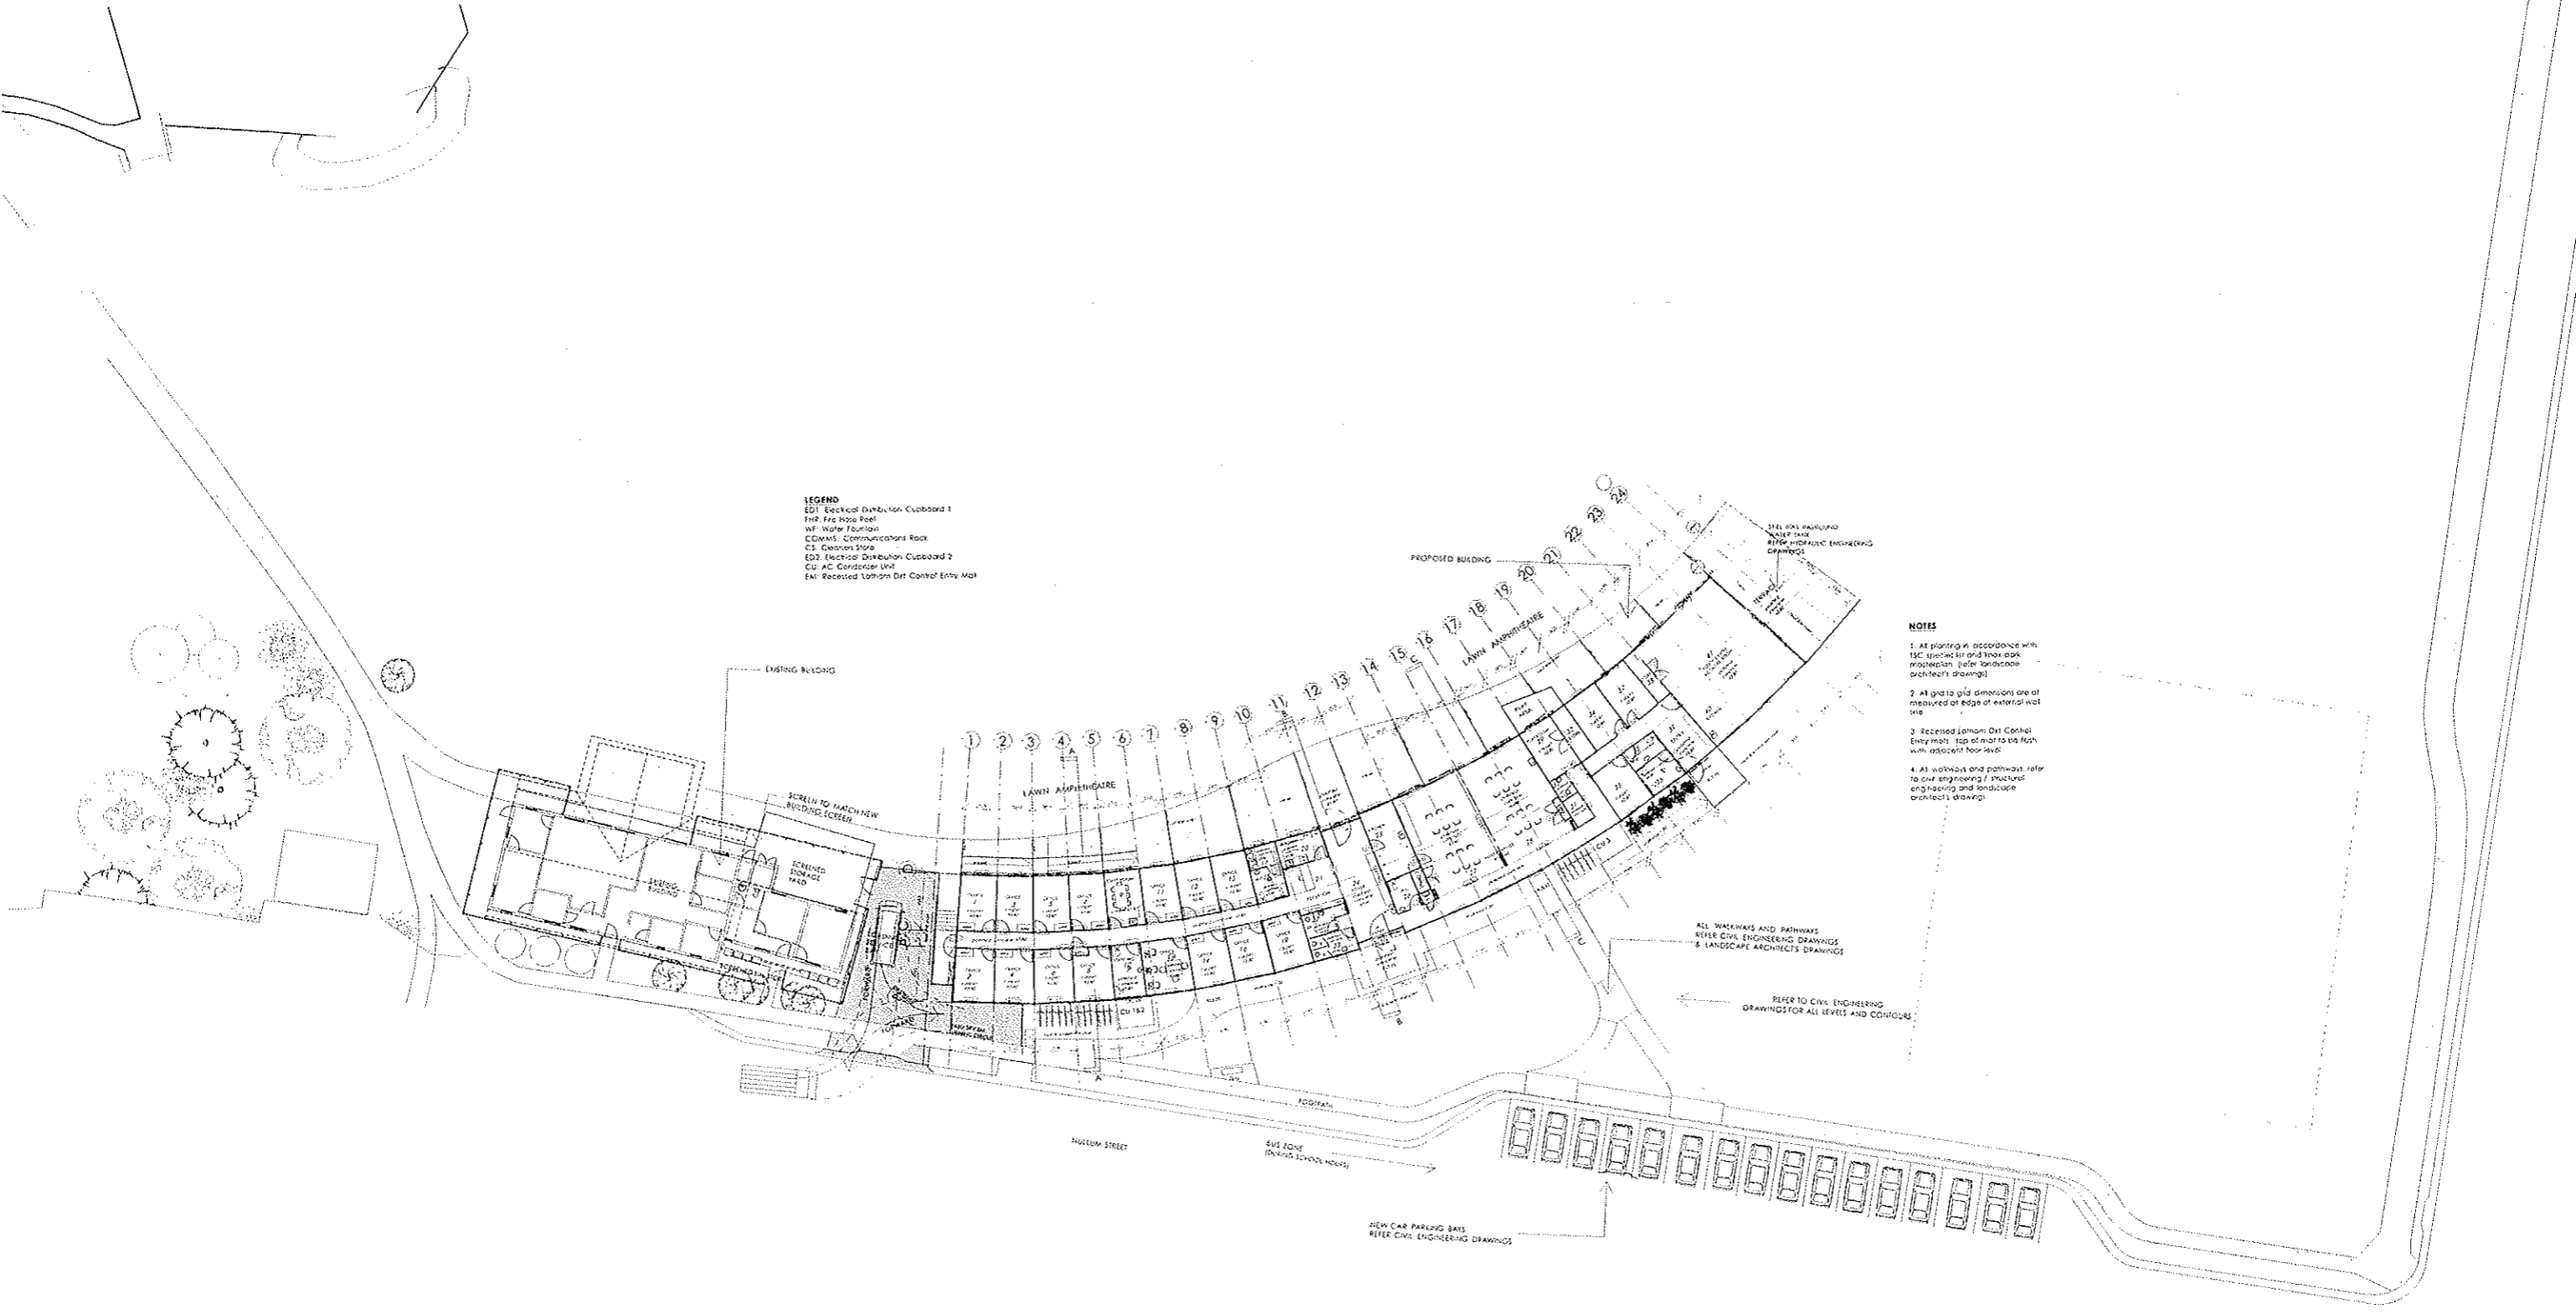

LEGEND
 ED1 Electrical Distribution Cupboard 1
 FRP Fire Hose Reel
 WF Water Fountain
 CDWMS Communications Rack
 CS Gasolin Store
 ED2 Electrical Distribution Cupboard 2
 CL AC Condenser Unit
 EN Recessed Latham Dri Control Entry Mat


NOTES
 1. All planting in accordance with 15C. Specific list of plants and quantities refer landscape architect's drawing.
 2. All grid to grid dimensions are as measured at edge of external wall line.
 3. Recessed Latham Dri Control Entry mats: top of mat to be 50mm with associated floor level.
 4. All walkways and pathways refer to civil engineering / structural engineering and landscape architect's drawings.

TENDER - NOT FOR CONSTRUCTION

no	date	issue	by	rc	date	issue	dy
F	27-04-10	Issued for tender	AL				
E	13-04-10	Revised pathways / landscape	AL				
D	08-04-10	Updated - accessibility code	AL				
C	30-03-10	Working Drawings - update	AL				
B	23-03-10	Working Drawings - update	AL				
A	17-03-10	Working Drawings - Draft only	AL				

notes:
 verify all dimensions and levels before commencing work.
 all structural details to engineer's specifications of materials and workmanship to comply with relevant codes and by-laws


bud brannigan architects

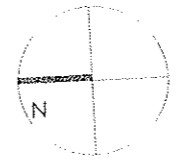

drawing
floor plan
 project
murwillumbah community centre
 project address
 nullum street, murwillumbah
 client
 tweed shire council

status
Tender
 scale
1:500@A3
 drawn by | al
 checked by | bb
 dwg date | APRIL 10


project no.
0701
 drawing no. | rev no.
WD 1.03 F
 3 of 46

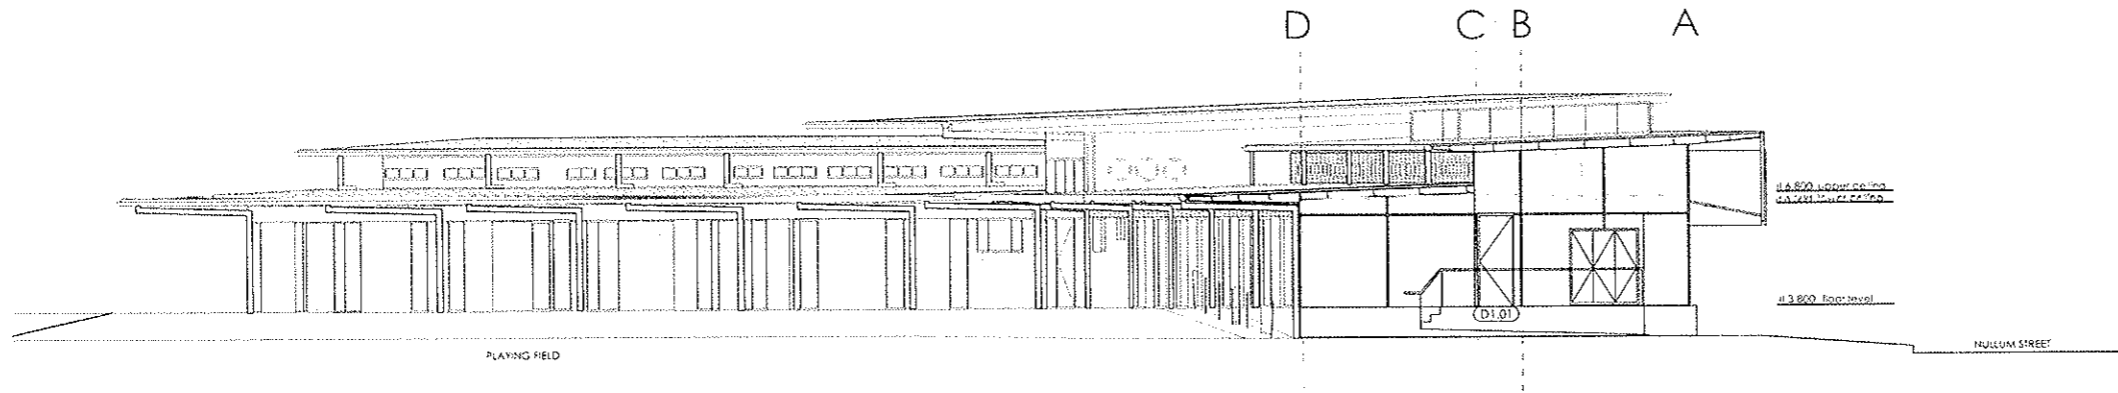

NOTE - surface oblique to elevation

NORTHERN ELEVATION (ACTUAL)

refer to drawing WD02.02 for details and finishes

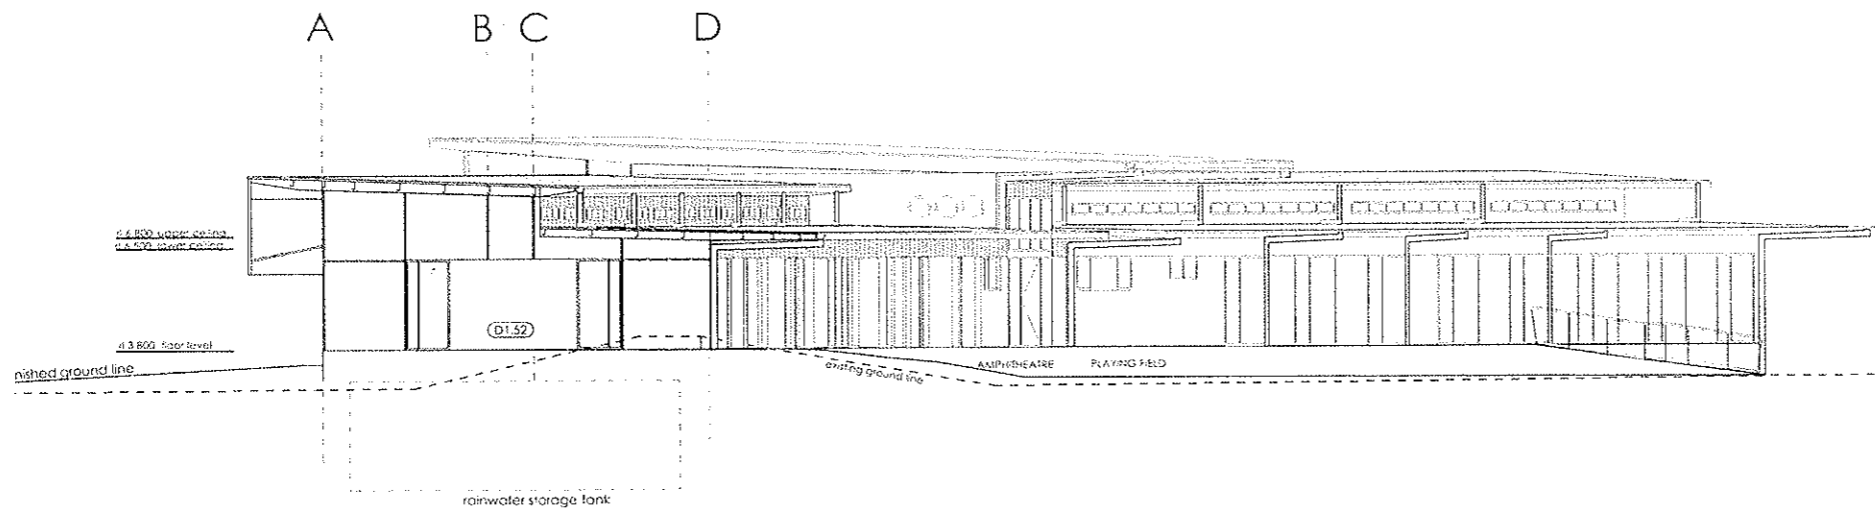

NOTE - surface oblique to elevation

SOUTHERN ELEVATION (ACTUAL)

refer to drawing WD02.02 for details and finishes


TENDER - NOT FOR CONSTRUCTION

drawing elevations		status Tender		project no 0701	
project murwillumbah community centre		scale 1:200 @ A3		drawing no rev no	
project address nullum street, murwillumbah		drawn by mb		WD 02.01 A	
client tweed shire council		checked by bb		11 of 46	
		awg date APRIL 10			

notes		b u d b r a n n i g a n a r c h i t e c t s	
verify all dimensions and levels before commencing work		3 mark wall street, suva, tower a 4066	
all structural details to engineer's specifications		p +61 7 3371 0700 f +61 7 3870 4747 e mb@budaarchitects.net.au	
all materials and workmanship to comply with relevant codes and by-laws			


no	date	issue	by	no	date	issue	by
A	27-04-10	tender issue	mb				

© 2010 b u d b r a n n i g a n a r c h i t e c t s this work is not to be copied or reproduced in any form without the prior written permission of the author

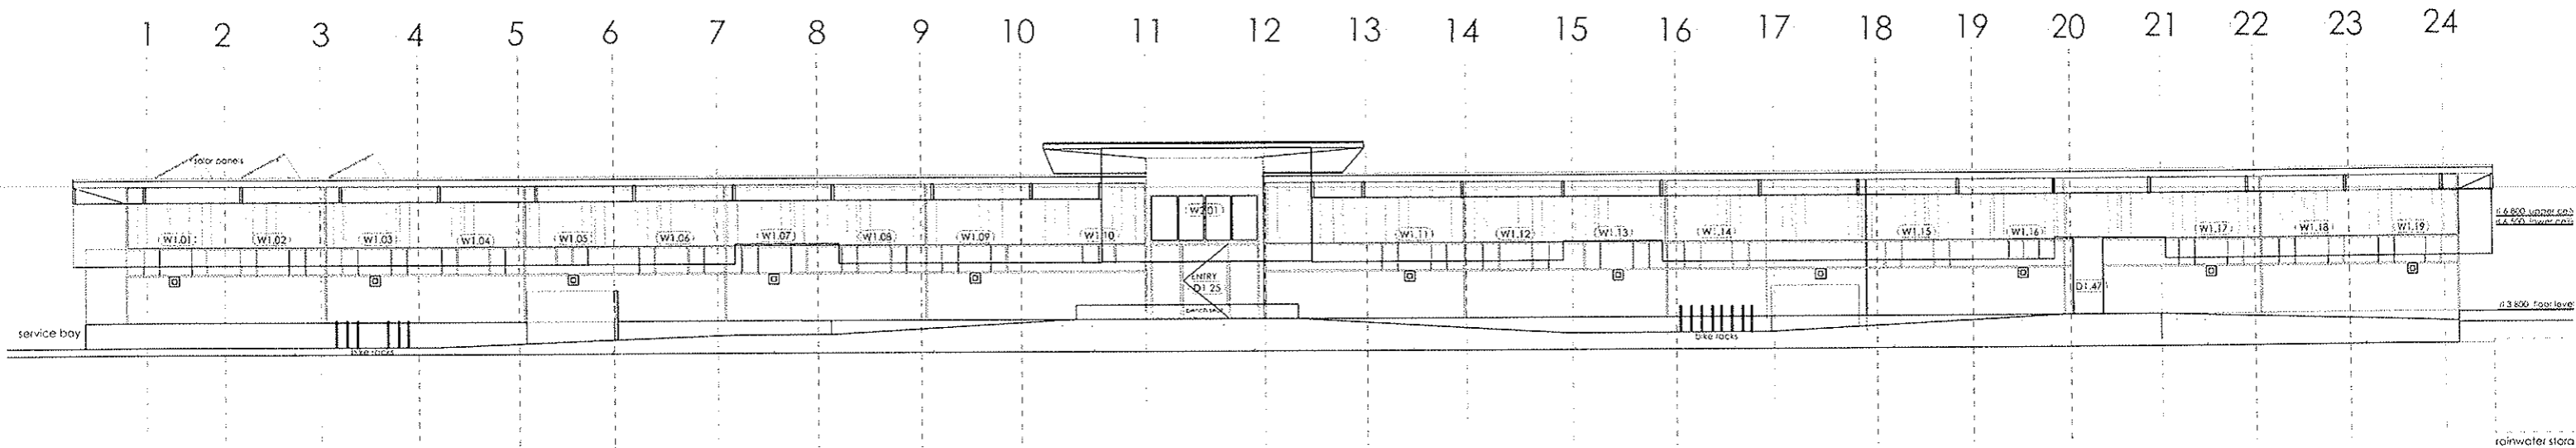

WESTERN ELEVATION (ACTUAL) NOTE - surface oblique to elevation

refer to drawing WD02.04 for details and finishes

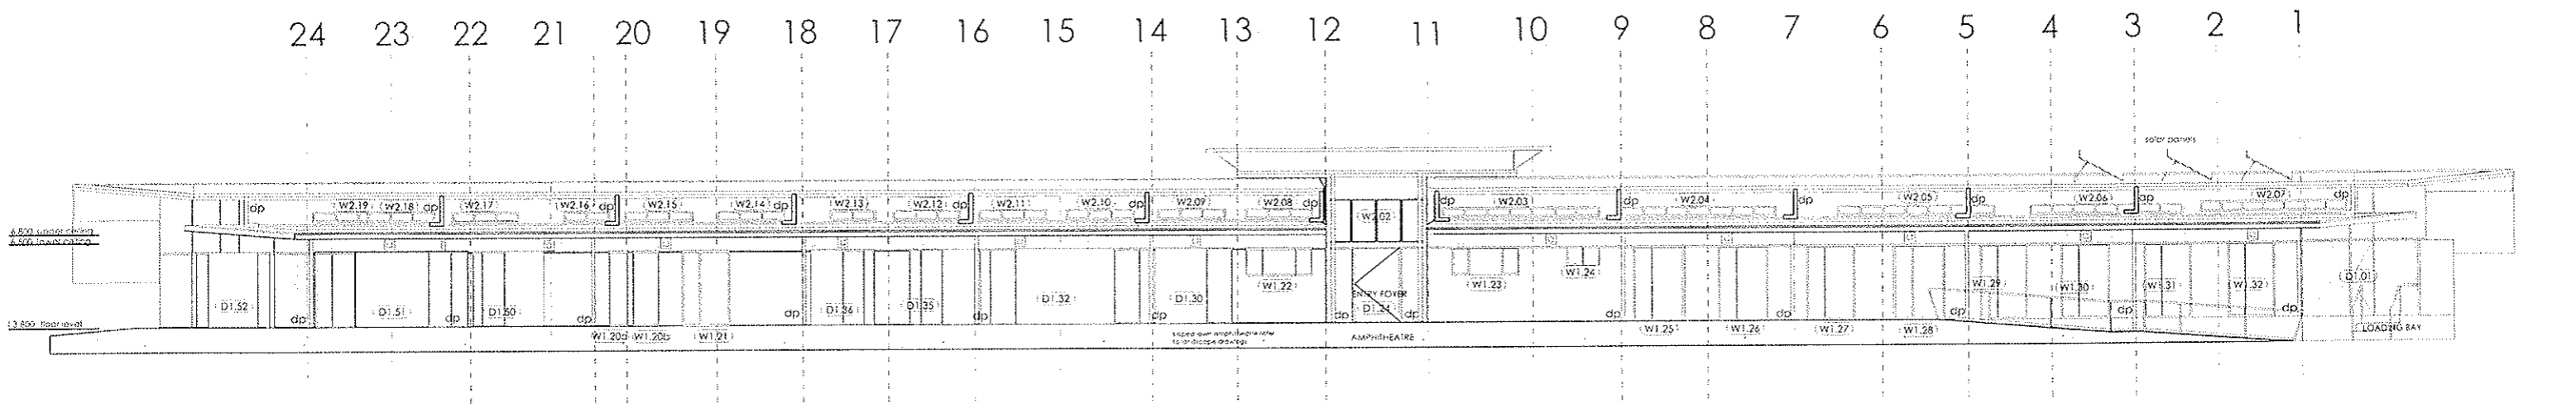

EASTERN ELEVATION (ACTUAL) NOTE - surface oblique to elevation

refer to drawing WD02.04 for details and finishes

TENDER - NOT FOR CONSTRUCTION

no	date	issue	by	no	date	issue	by
A	22.04.19	tender issue	MH				

notes:
 verify all dimensions and levels before commencing work.
 all structural details to engineer's specifications.
 all materials and workmanship to comply with relevant codes and by-laws.

bud brannigan architects

5 mark wall street, auchenflower, q 4066 p +61 7 3371 0700 f +61 7 3870 4247 e ba@architects.net.au

drawing elevations
 project murwillumbah community centre
 project address nullum street, murwillumbah
 client tweed shire council

status Tender
 scale 1:200 @ A3
 drawn by | mh
 checked by | ab
 dwg date | APRIL 10

project no 0701
 drawing no. rev no WD 02.03 A
 13 of 46