

DATE	REVISION	BY	CHK	NO.
03/03/17	FOR REVIEW	BM	DJ	A

DATE	REVISION	BY	CHK	NO.

CONSULTANTS		
STRUCTURAL ENGINEER	#CONSULTANT 1-COMPANY NAME	T CONS. 1 PHONE
SERVICES ENGINEER	#CONSULTANT 2-COMPANY NAME	T CONS. 2 PHONE
BUILDING SURVEYOR	#CONSULTANT 3-COMPANY NAME	T CONS. 3 PHONE
FIRE ENGINEER	#CONSULTANT 4-COMPANY NAME	T CONS. 4 PHONE
ESD	#CONSULTANT 5-COMPANY NAME	T CONS. 5 PHONE


CABARITA BEACH SURF LIFE SAVING CLUB


Level 2, 448 St Kilda Road
Melbourne VIC 3004 Australia
ACN 091690336

Telephone +61 3 8696 3999
Instagram #plusarchitecture
arch@plusarchitecture.com.au
www.plusarchitecture.com.au

PROJECT Cabarita Beach S.L.S.C. 7 Pandanus Parade Cabarita Beach NSW 2488	DRAWING TITLE EXISTING / DEMOLITION GROUND FLOOR PLAN	SCALE 1:100 @A1	DATE 3/03/2017
In accepting and utilising this document the recipient agrees that Plus Architecture Pty. Ltd. ACN 091690336, retains all common law, statutory law and other rights including copyright and intellectual property rights. The recipient agrees not to use this document for any purpose other than its intended use, to waive all claims against Plus Architecture resulting from unauthorised changes, or to reuse the document on other projects without the prior written consent of Plus Architecture. Under no circumstances shall transfer of this document be deemed a sale. Plus Architecture makes no warranties of fitness for any purpose. The Builder/Contractor shall verify job dimensions prior to any work commencing. Figured dimensions shall take precedence over scaled work.		DRAWN	CHECKED
JOB NO. 70144	DRAWING NO. TP100	REVISION A	

TOWN PLANNING

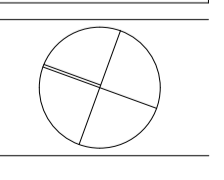

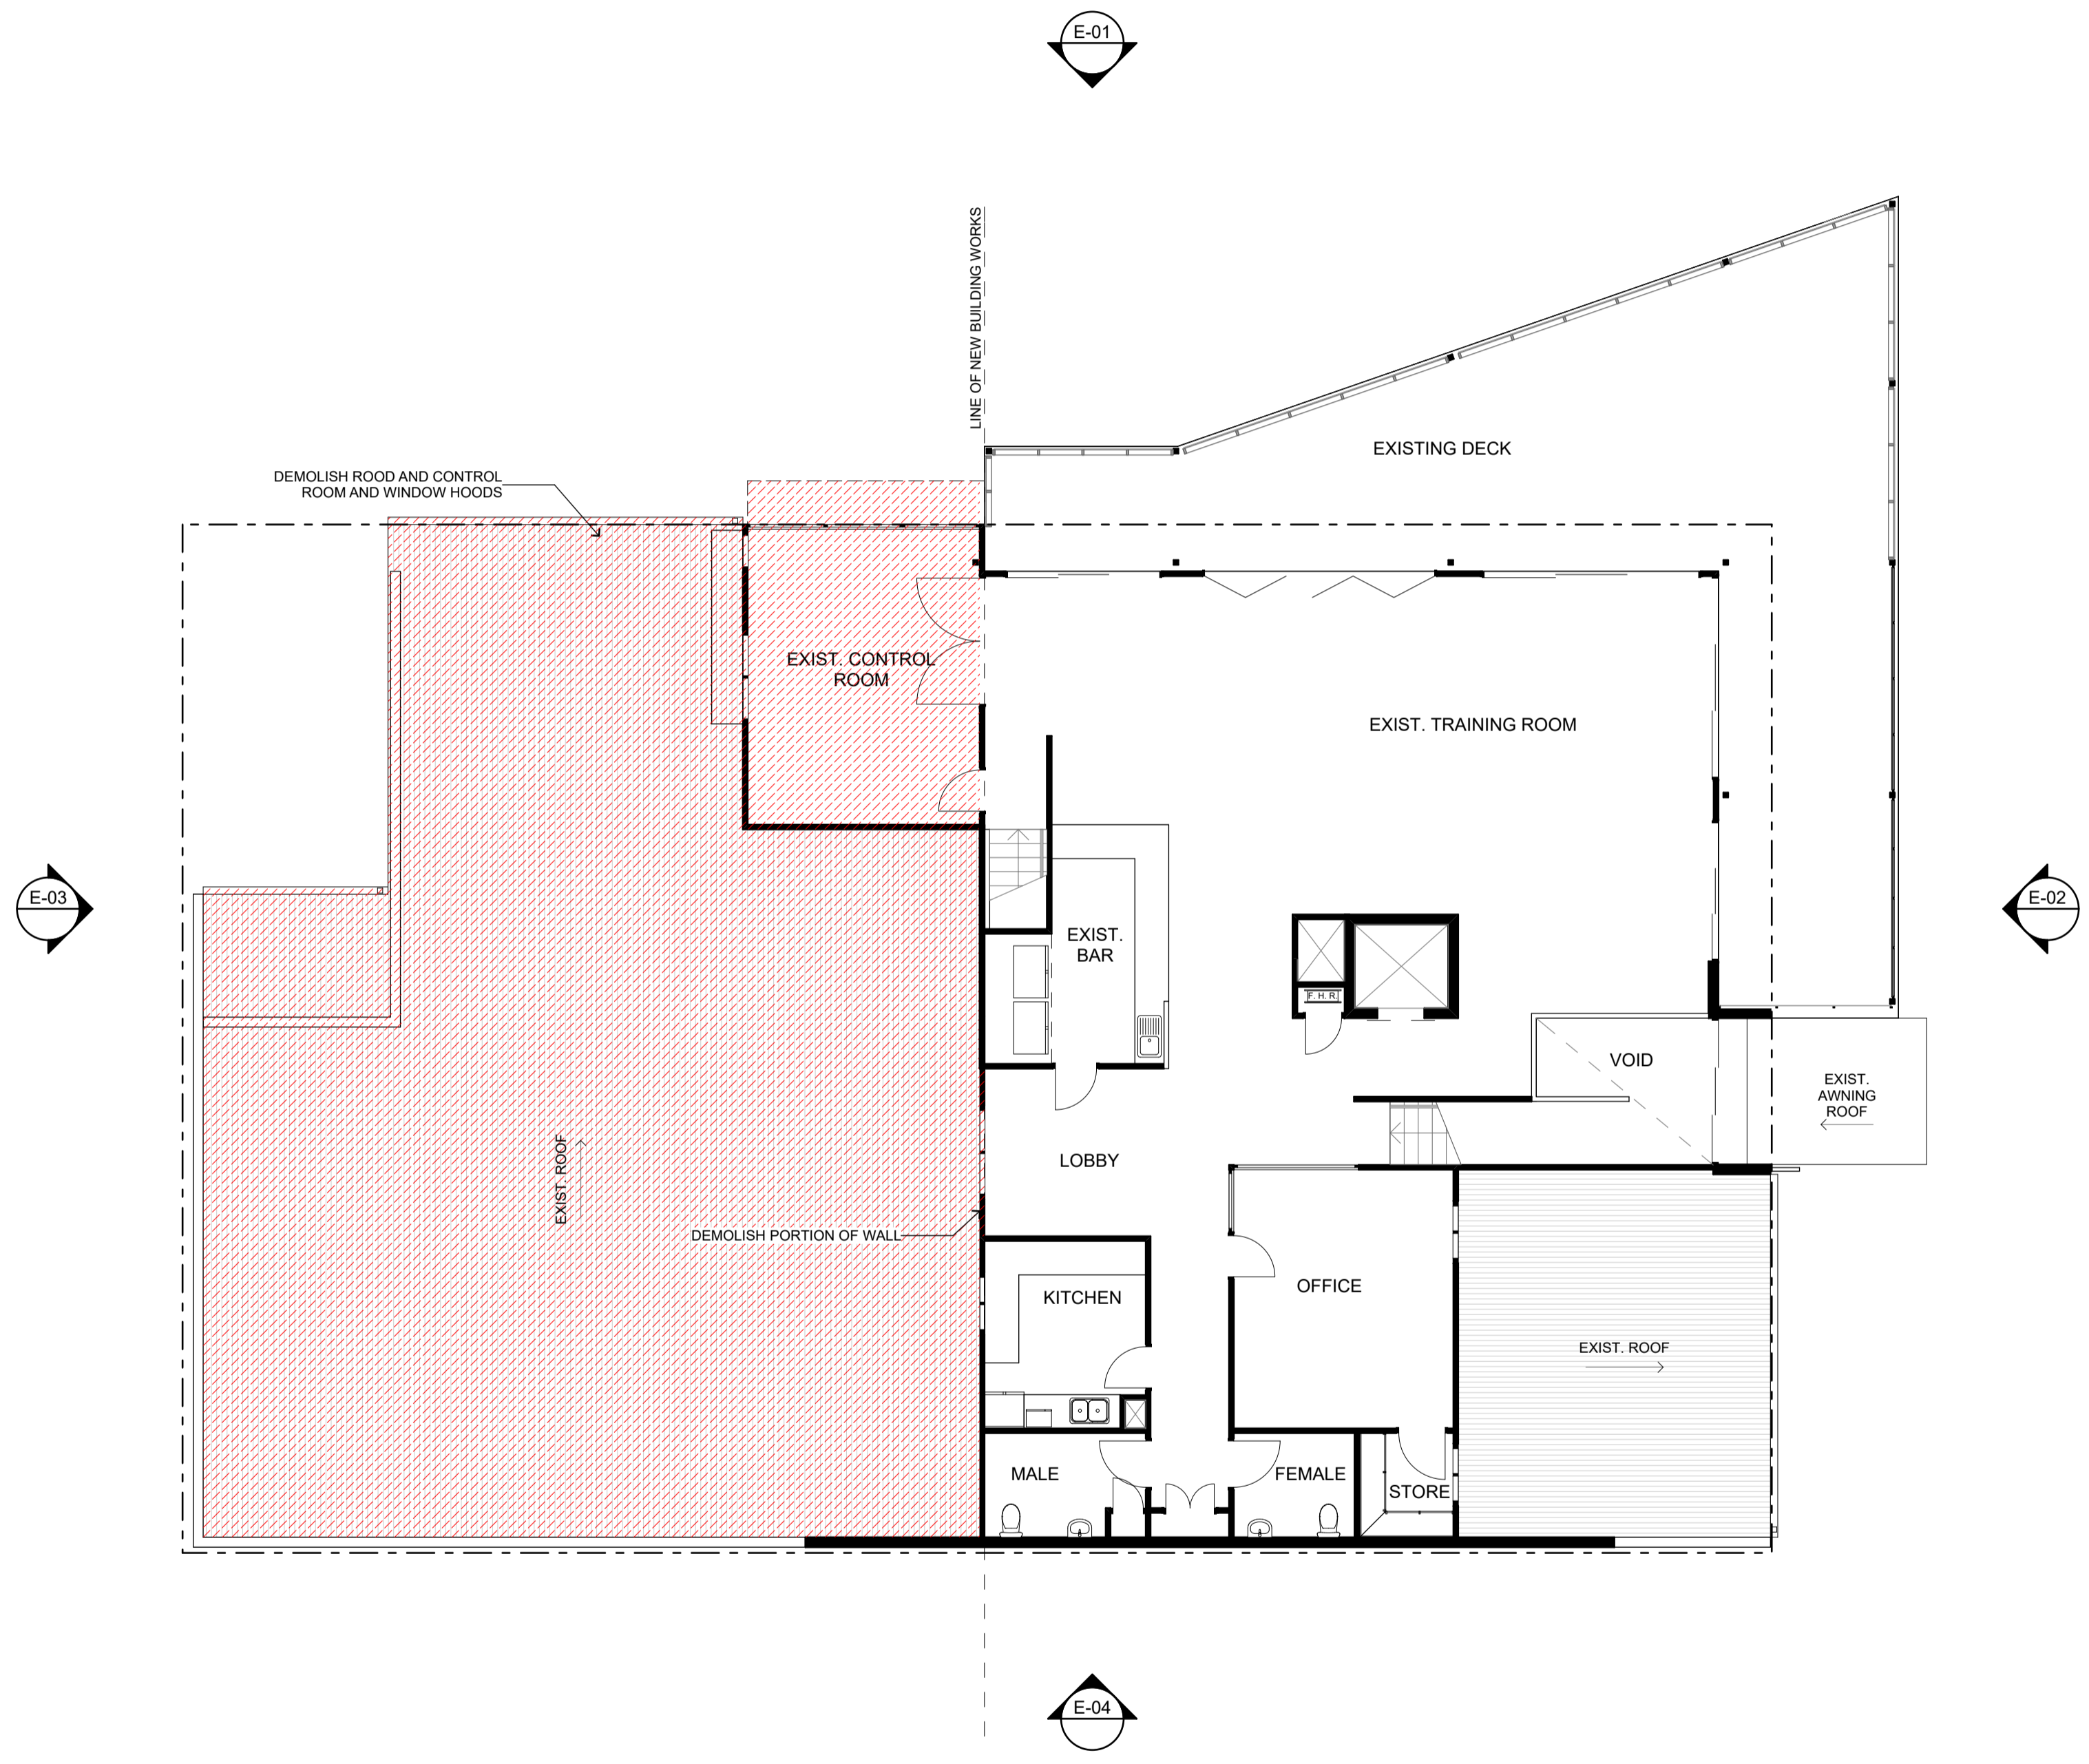

DATE	REVISION	BY	CHK	NO.
03/03/17	FOR REVIEW	BM	DJ	A

DATE	REVISION	BY	CHK	NO.

CONSULTANTS		
STRUCTURAL ENGINEER	#CONSULTANT 1-COMPANY NAME	T CONS. 1 PHONE
SERVICES ENGINEER	#CONSULTANT 2-COMPANY NAME	T CONS. 2 PHONE
BUILDING SURVEYOR	#CONSULTANT 3-COMPANY NAME	T CONS. 3 PHONE
FIRE ENGINEER	#CONSULTANT 4-COMPANY NAME	T CONS. 4 PHONE
ESD	#CONSULTANT 5-COMPANY NAME	T CONS. 5 PHONE

CABARITA BEACH SURF LIFE SAVING CLUB

Melbourne Sydney
Brisbane New Zealand


Telephone +61 3 8696 3999
Instagram #plusarchitecture
arch@plusarchitecture.com.au
www.plusarchitecture.com.au

Level 2, 448 St Kilda Road
Melbourne VIC 3004 Australia
Plus Architecture Pty. Ltd.
ACN 091690336

PROJECT Cabarita Beach S.L.S.C. 7 Pandanus Parade Cabarita Beach NSW 2488	DRAWING TITLE EXISTING / DEMOLITION LEVEL 1 FLOOR PLAN	SCALE 1:100 @A1	
DATE	3/03/2017	PLOT DATE	
DRAWN		CHECKED	
JOB NO. 70144	DRAWING NO. TP101	REVISION A	

TOWN PLANNING

In accepting and utilising this document the recipient agrees that Plus Architecture Pty. Ltd. ACN 091690336, retains all common law, statutory law and other rights including copyright and intellectual property rights. The recipient agrees not to use this document for any purpose other than its intended use, to waive all claims against Plus Architecture resulting from unauthorised changes, or to reuse the document on other projects without the prior written consent of Plus Architecture. Under no circumstances shall transfer of this document be deemed a sale. Plus Architecture makes no warranties of fitness for any purpose. The Builder/Contractor shall verify job dimensions prior to any work commencing. Figured dimensions shall take precedence over scaled work.

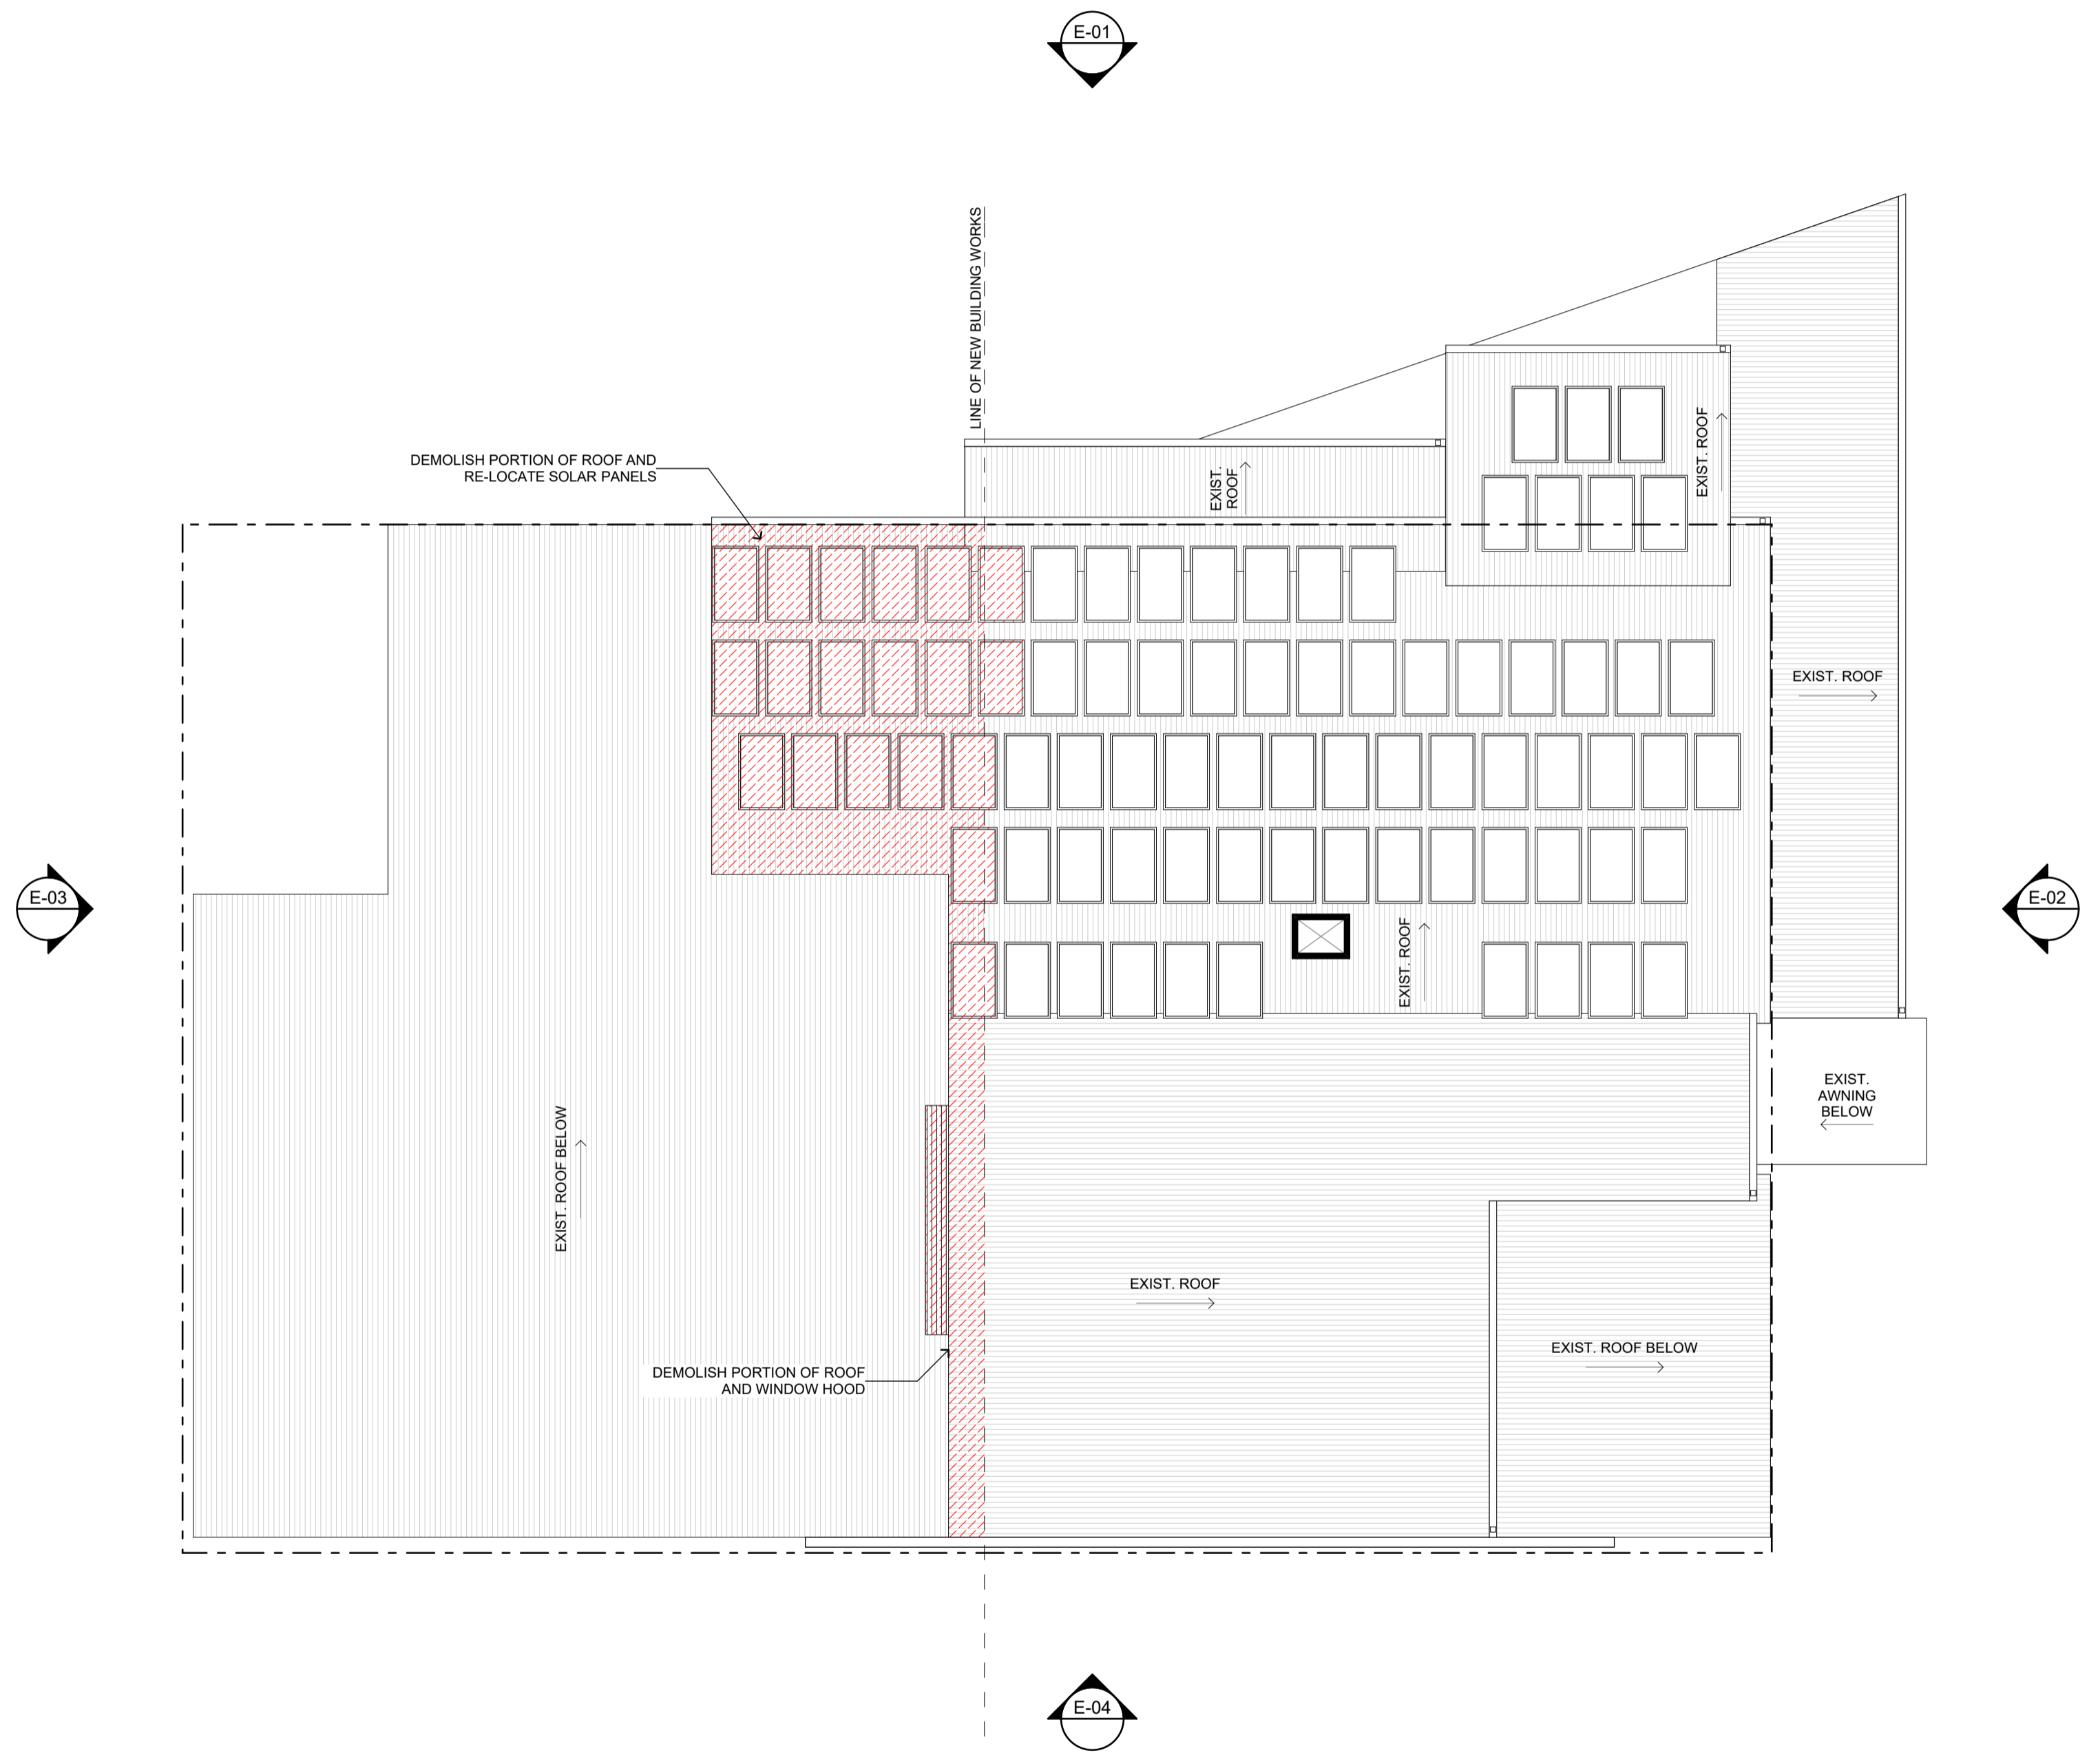

DATE	REVISION	BY	CHK	NO.
03/03/17	FOR REVIEW	BM	DJ	A

DATE	REVISION	BY	CHK	NO.

CONSULTANTS		
STRUCTURAL ENGINEER <input type="checkbox"/>	#CONSULTANT 1-COMPANY NAME	T CONS. 1 PHONE
SERVICES ENGINEER <input type="checkbox"/>	#CONSULTANT 2-COMPANY NAME	T CONS. 2 PHONE
BUILDING SURVEYOR <input type="checkbox"/>	#CONSULTANT 3-COMPANY NAME	T CONS. 3 PHONE
FIRE ENGINEER <input type="checkbox"/>	#CONSULTANT 4-COMPANY NAME	T CONS. 4 PHONE
ESD <input type="checkbox"/>	#CONSULTANT 5-COMPANY NAME	T CONS. 5 PHONE

CABARITA BEACH SURF LIFE SAVING CLUB


Melbourne Sydney
Brisbane New Zealand

Level 2, 448 St Kilda Road
Melbourne VIC 3004 Australia
ACN 091690336


Telephone +61 3 8696 3999
Instagram #plusarchitecture
arch@plusarchitecture.com.au
www.plusarchitecture.com.au

PROJECT Cabarita Beach S.L.S.C. 7 Pandanus Parade Cabarita Beach NSW 2488	DRAWING TITLE EXISTING / DEMOLITION LEVEL 2 FLOOR PLAN
SCALE 1:100 @A1	PLOT DATE 3/03/2017
DATE	CHECKED
DRAWN	
JOB NO. 70144	DRAWING NO. TP102
	REVISION A

TOWN PLANNING

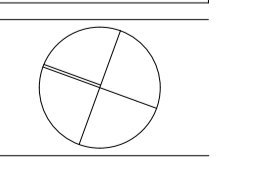

In accepting and utilising this document the recipient agrees that Plus Architecture Pty. Ltd. ACN 091690336, retains all common law, statutory law and other rights including copyright and intellectual property rights. The recipient agrees not to use this document for any purpose other than its intended use; to waive all claims against Plus Architecture resulting from unauthorised changes, or to reuse the document on other projects without the prior written consent of Plus Architecture. Under no circumstances shall transfer of this document be deemed a sale. Plus Architecture makes no warranties of fitness for any purpose. The Builder/Contractor shall verify job dimensions prior to any work commencing. Figured dimensions shall take precedence over scaled work.

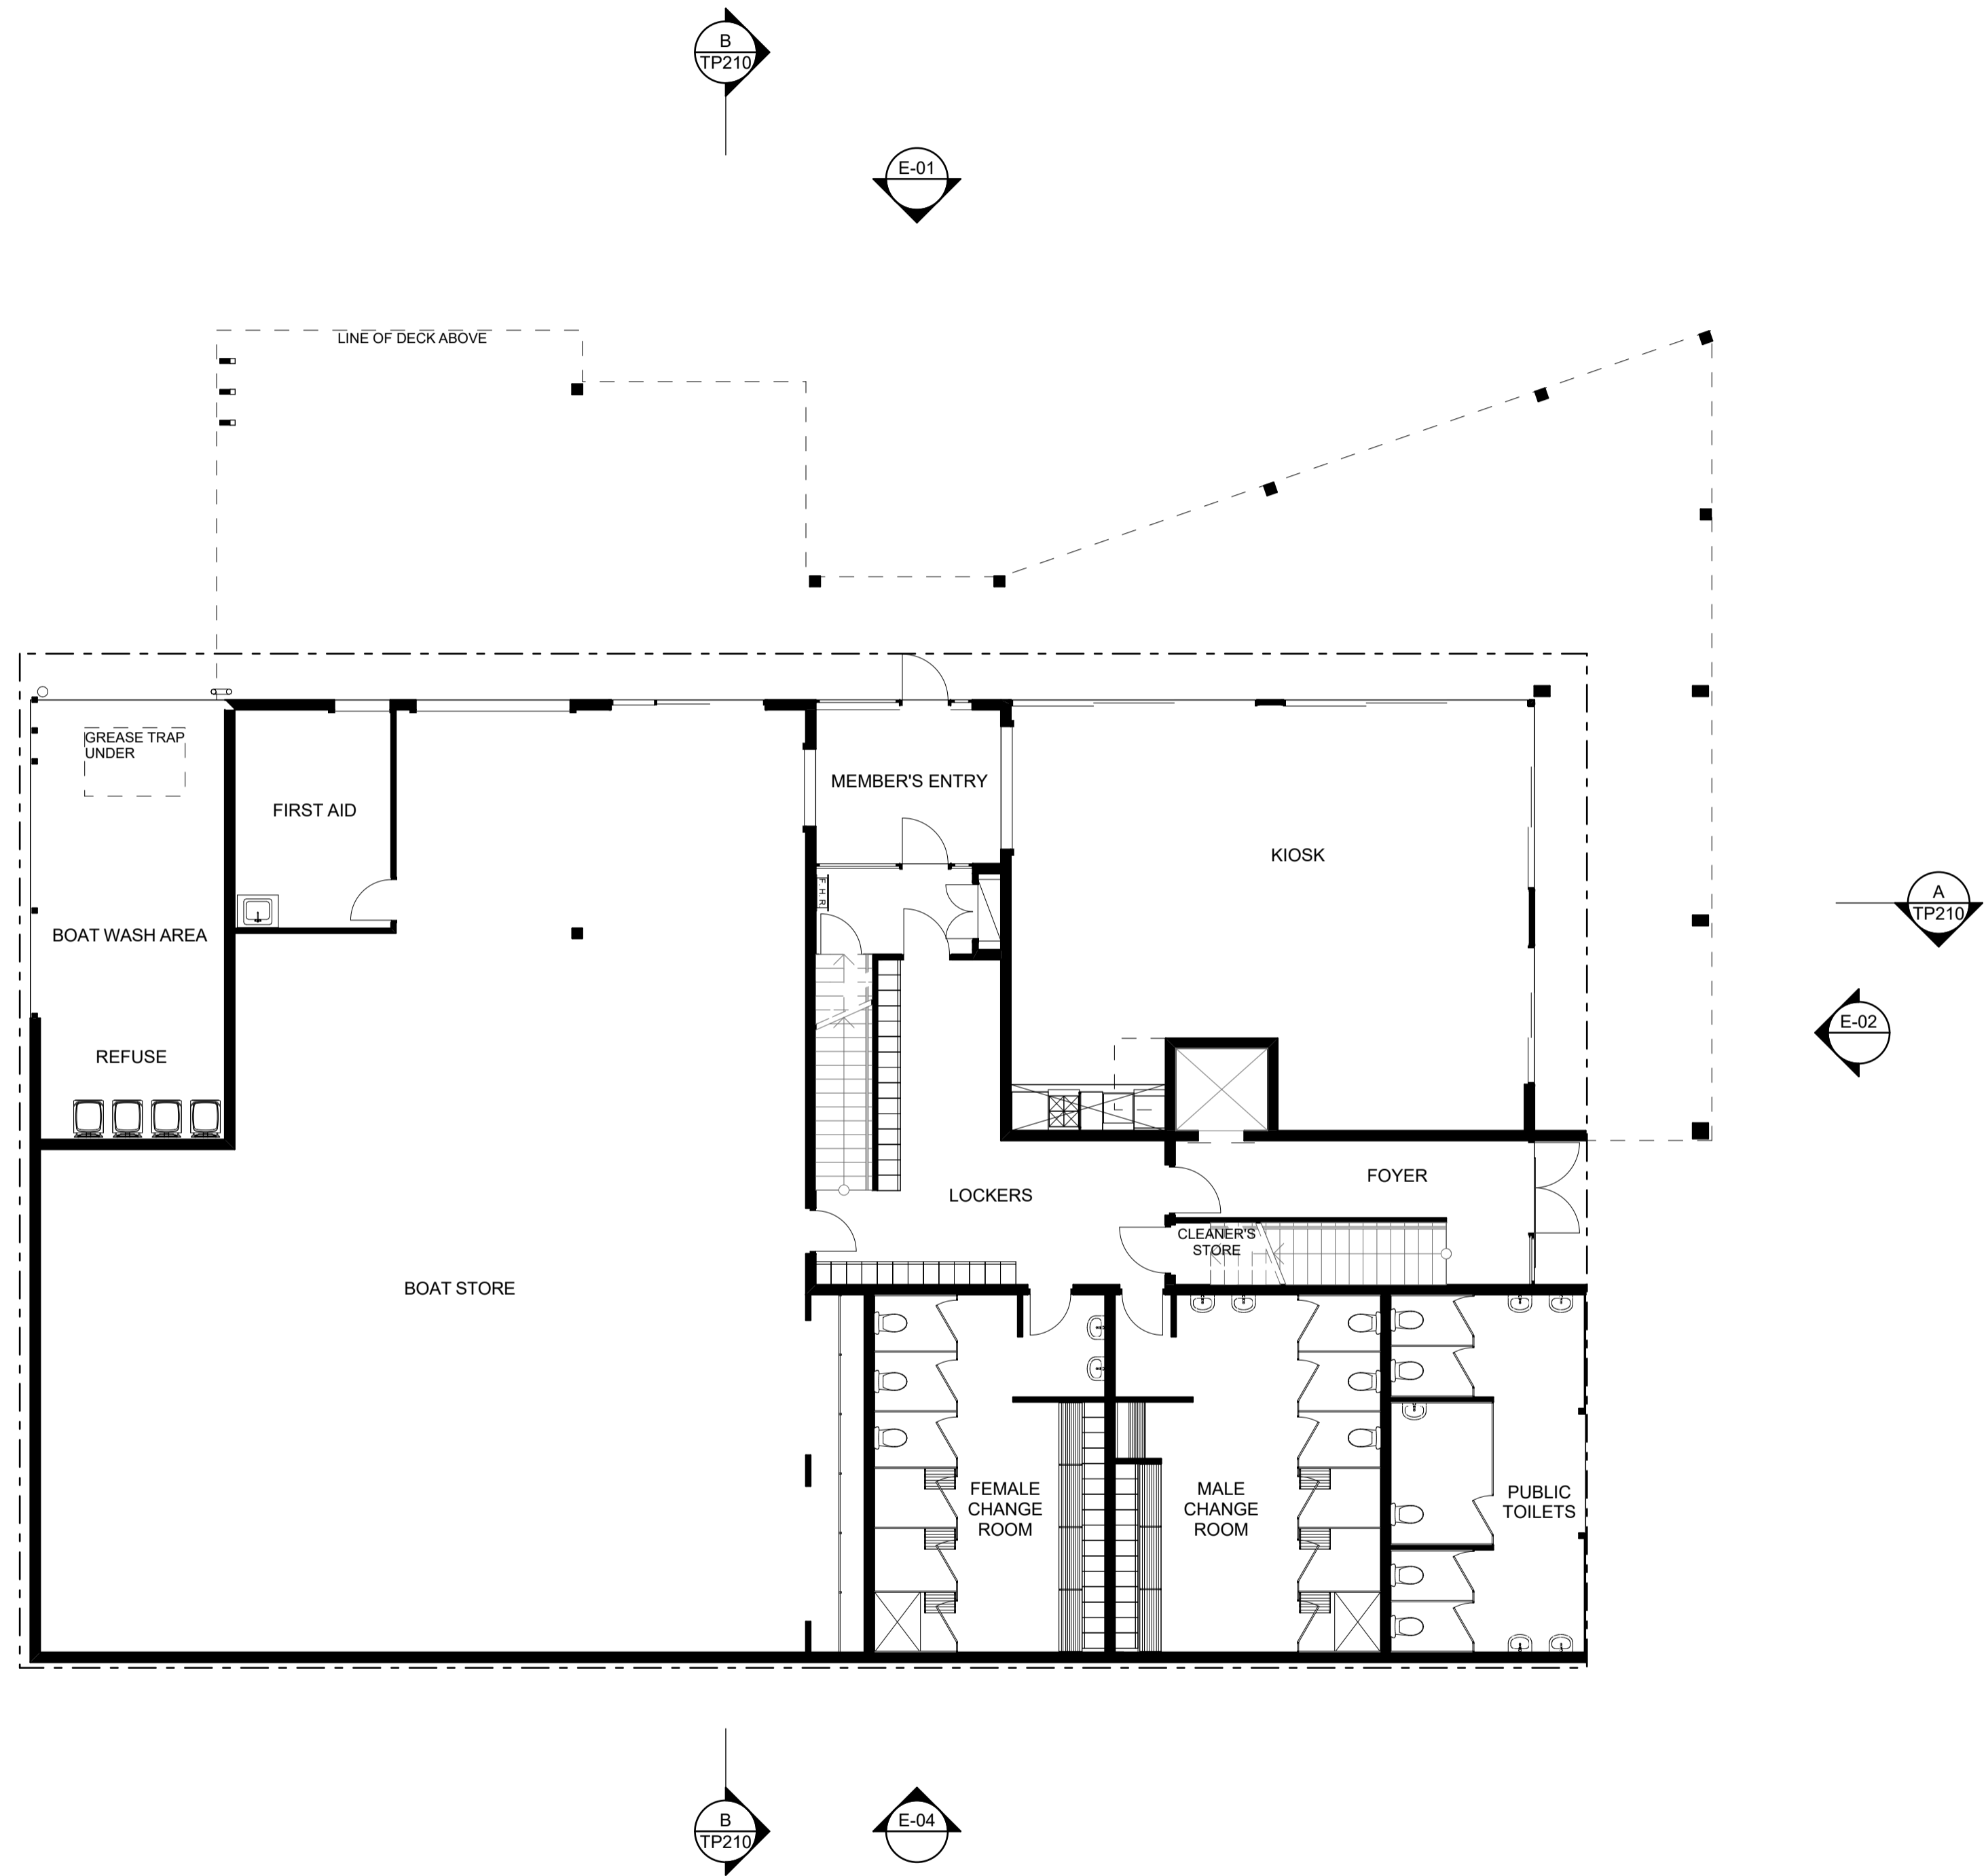

DATE	REVISION	BY	CHK	NO.
27/02/17	FOR REVIEW	BM	DJ	A
03/03/17	FOR REVIEW	BM	DJ	B

DATE	REVISION	BY	CHK	NO.

CONSULTANTS		
STRUCTURAL ENGINEER	<input type="checkbox"/> #CONSULTANT 1-COMPANY NAME	T CONS. 1 PHONE
SERVICES ENGINEER	<input type="checkbox"/> #CONSULTANT 2-COMPANY NAME	T CONS. 2 PHONE
BUILDING SURVEYOR	<input type="checkbox"/> #CONSULTANT 3-COMPANY NAME	T CONS. 3 PHONE
FIRE ENGINEER	<input type="checkbox"/> #CONSULTANT 4-COMPANY NAME	T CONS. 4 PHONE
ESD	<input type="checkbox"/> #CONSULTANT 5-COMPANY NAME	T CONS. 5 PHONE

CABARITA BEACH SURF LIFE SAVING CLUB


Level 2, 448 St Kilda Road
Melbourne VIC 3004 Australia
ACN 091690336

Telephone +61 3 8696 3999
Instagram #plusarchitecture
arch@plusarchitecture.com.au
www.plusarchitecture.com.au

PROJECT	DRAWING TITLE	SCALE
Cabarita Beach S.L.S.C. 7 Pandanus Parade Cabarita Beach NSW 2488	PROPOSED GROUND FLOOR PLAN	1:100 @A1
DATE	PLOT DATE	
	3/03/2017	
DRAWN	CHECKED	
JOB NO.	DRAWING NO.	REVISION
70144	TP103	B

TOWN PLANNING

In accepting and utilising this document the recipient agrees that Plus Architecture Pty. Ltd. ACN 091690336, retains all common law, statutory law and other rights including copyright and intellectual property rights. The recipient agrees not to use this document for any purpose other than its intended use, to waive all claims against Plus Architecture resulting from unauthorised changes, or to reuse the document on other projects without the prior written consent of Plus Architecture. Under no circumstances shall transfer of this document be deemed a sale. Plus Architecture makes no warranties of fitness for any purpose. The Builder/Contractor shall verify job dimensions prior to any work commencing. Figured dimensions shall take precedence over scaled work.

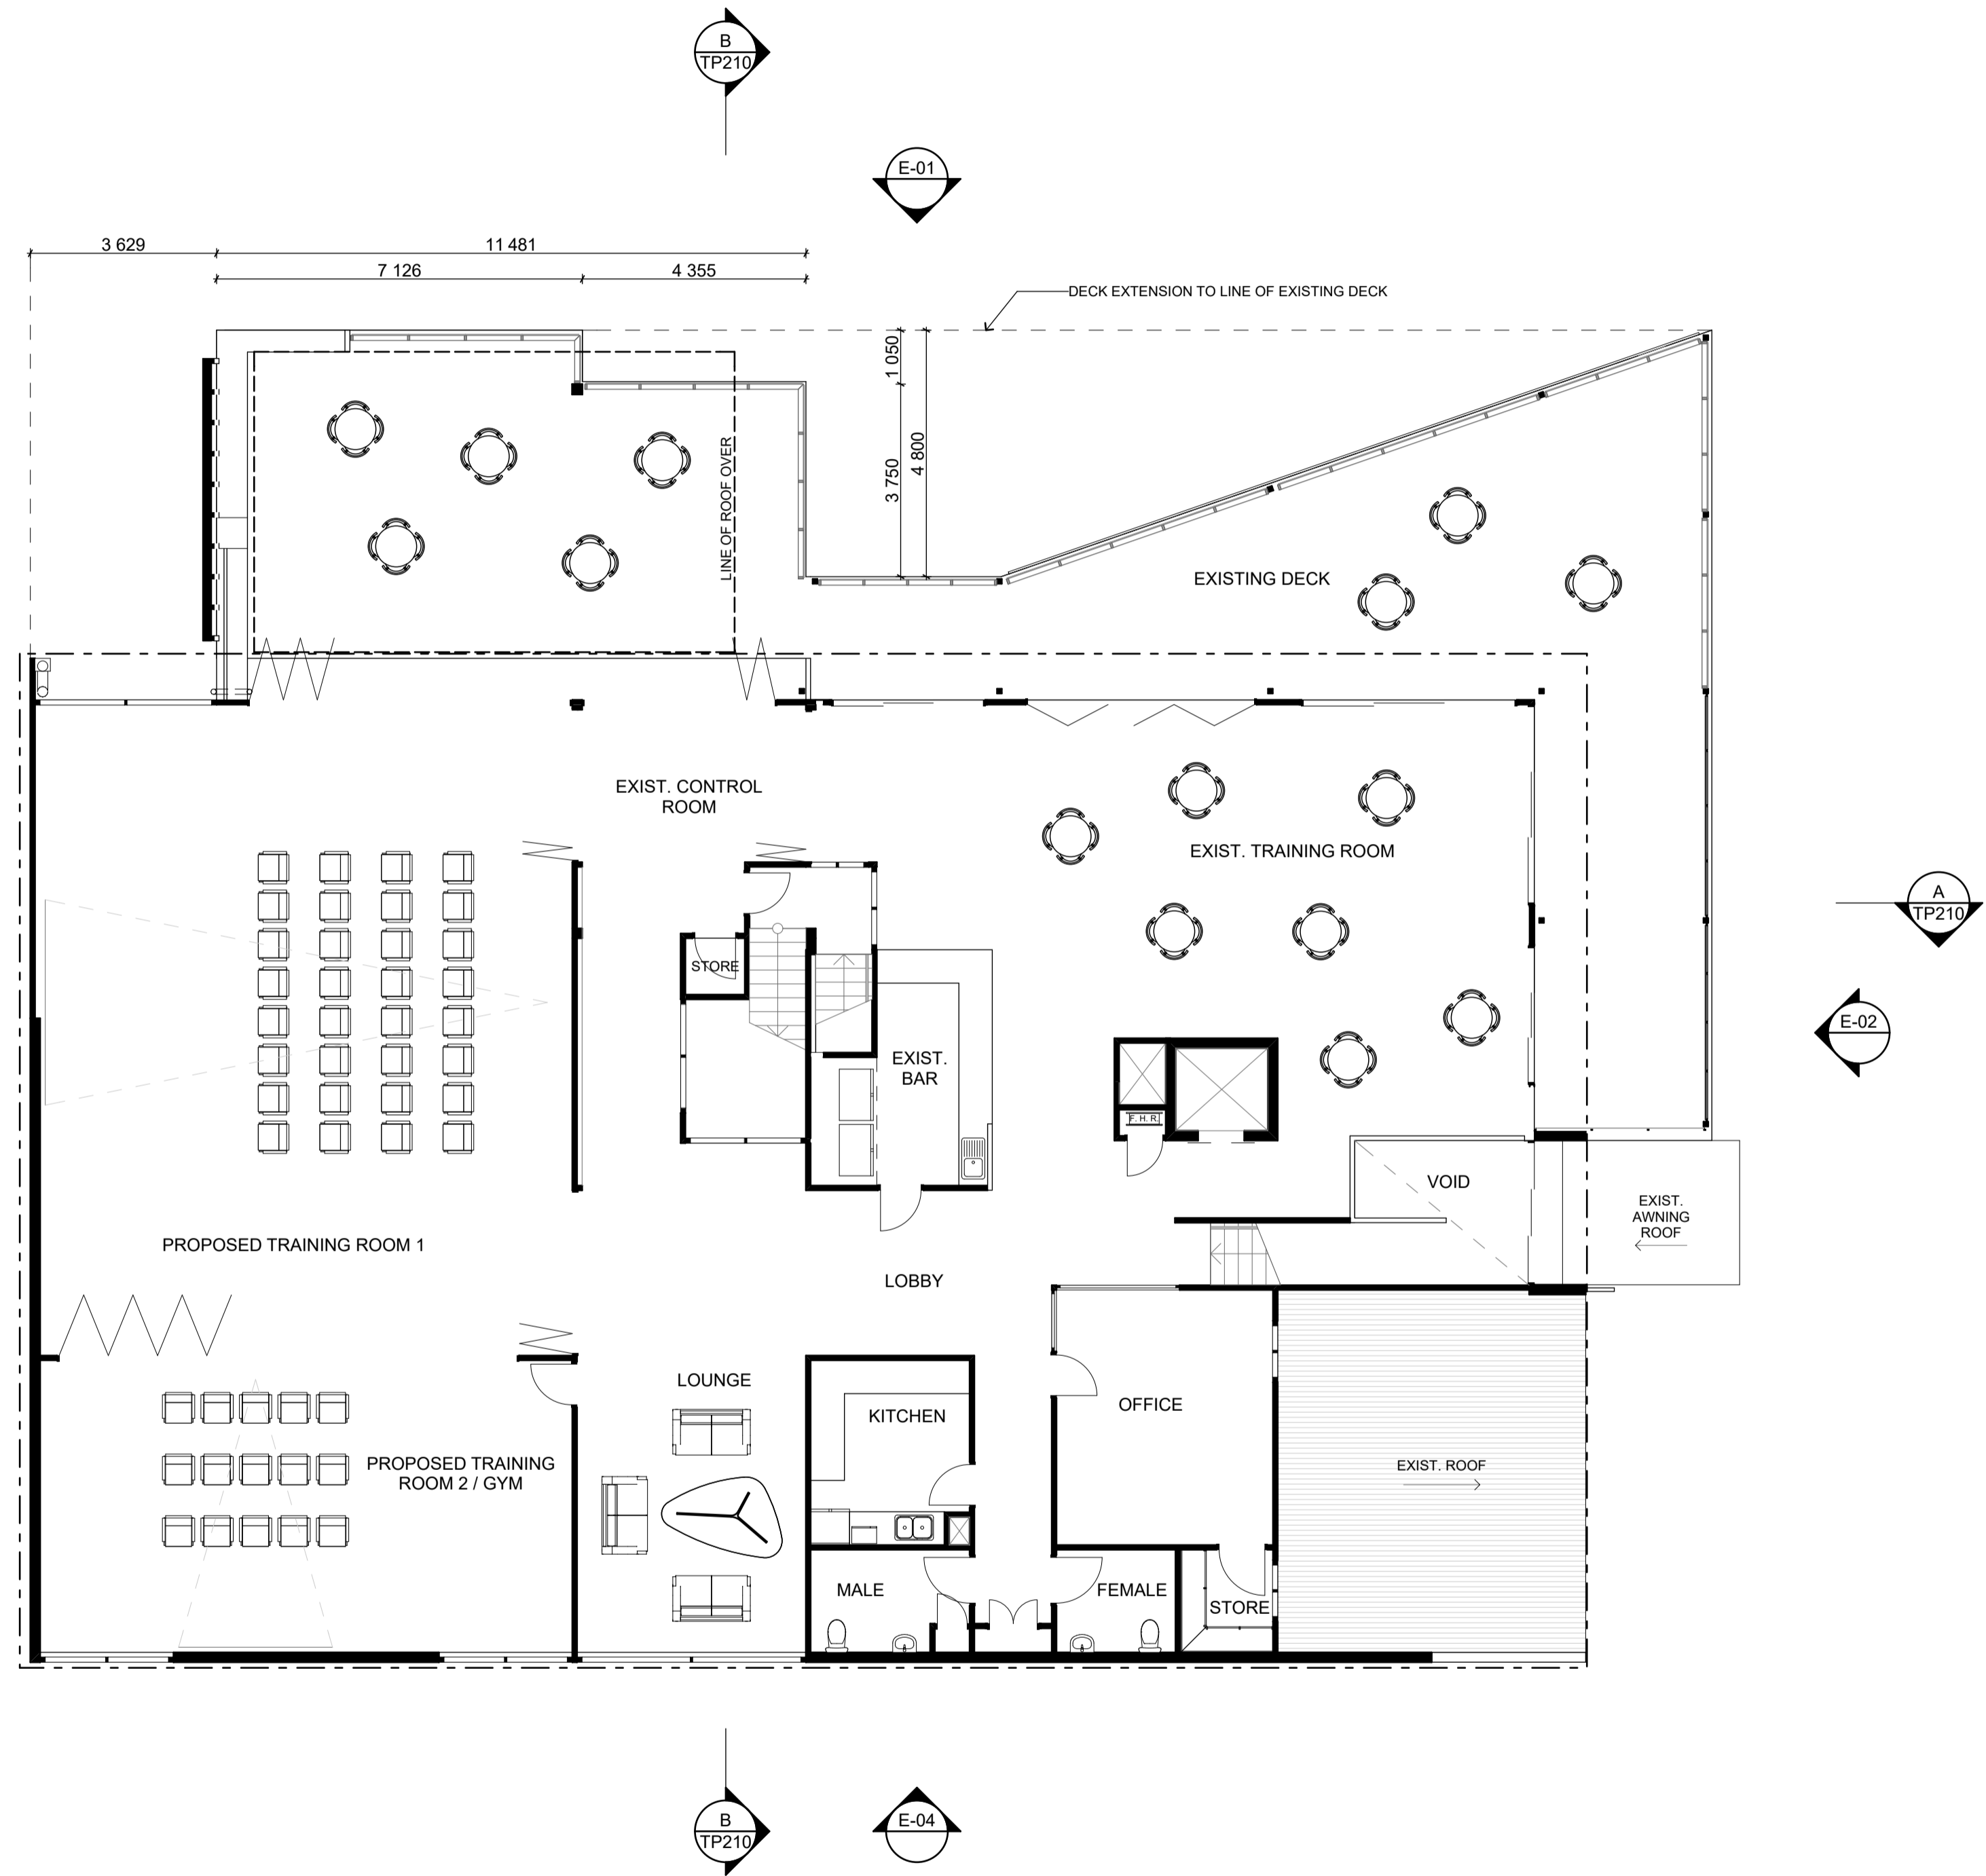

DATE	REVISION	BY	CHK	NO.
27/02/17	FOR REVIEW	BM	DJ	A
03/03/17	FOR REVIEW	BM	DJ	B

DATE	REVISION	BY	CHK	NO.


CONSULTANTS		
STRUCTURAL ENGINEER	#CONSULTANT 1-COMPANY NAME	T CONS. 1 PHONE
SERVICES ENGINEER	#CONSULTANT 2-COMPANY NAME	T CONS. 2 PHONE
BUILDING SURVEYOR	#CONSULTANT 3-COMPANY NAME	T CONS. 3 PHONE
FIRE ENGINEER	#CONSULTANT 4-COMPANY NAME	T CONS. 4 PHONE
ESD	#CONSULTANT 5-COMPANY NAME	T CONS. 5 PHONE

CABARITA BEACH SURF LIFE SAVING CLUB


Level 2, 448 St Kilda Road
Melbourne VIC 3004 Australia
Telephone +61 3 8696 3999
Instagram #plusarchitecture
arch@plusarchitecture.com.au
www.plusarchitecture.com.au

PROJECT Cabarita Beach S.L.S.C. 7 Pandanus Parade Cabarita Beach NSW 2488	DRAWING TITLE PROPOSED LEVEL 01 PLAN	SCALE 1:100 @A1	PLOT DATE 3/03/2017
DATE	DRAWN	CHECKED	
JOB NO. 70144	DRAWING NO. TP104	REVISION B	

TOWN PLANNING

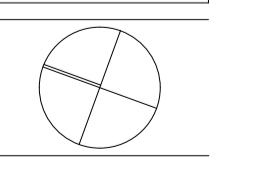

In accepting and utilising this document the recipient agrees that Plus Architecture Pty. Ltd. ACN 091690336, retains all common law, statutory law and other rights including copyright and intellectual property rights. The recipient agrees not to use this document for any purpose other than its intended use; to waive all claims against Plus Architecture resulting from unauthorised changes, or to reuse the document on other projects without the prior written consent of Plus Architecture. Under no circumstances shall transfer of this document be deemed a sale. Plus Architecture makes no warranties of fitness for any purpose. The Builder/Contractor shall verify job dimensions prior to any work commencing. Figured dimensions shall take precedence over scaled work.

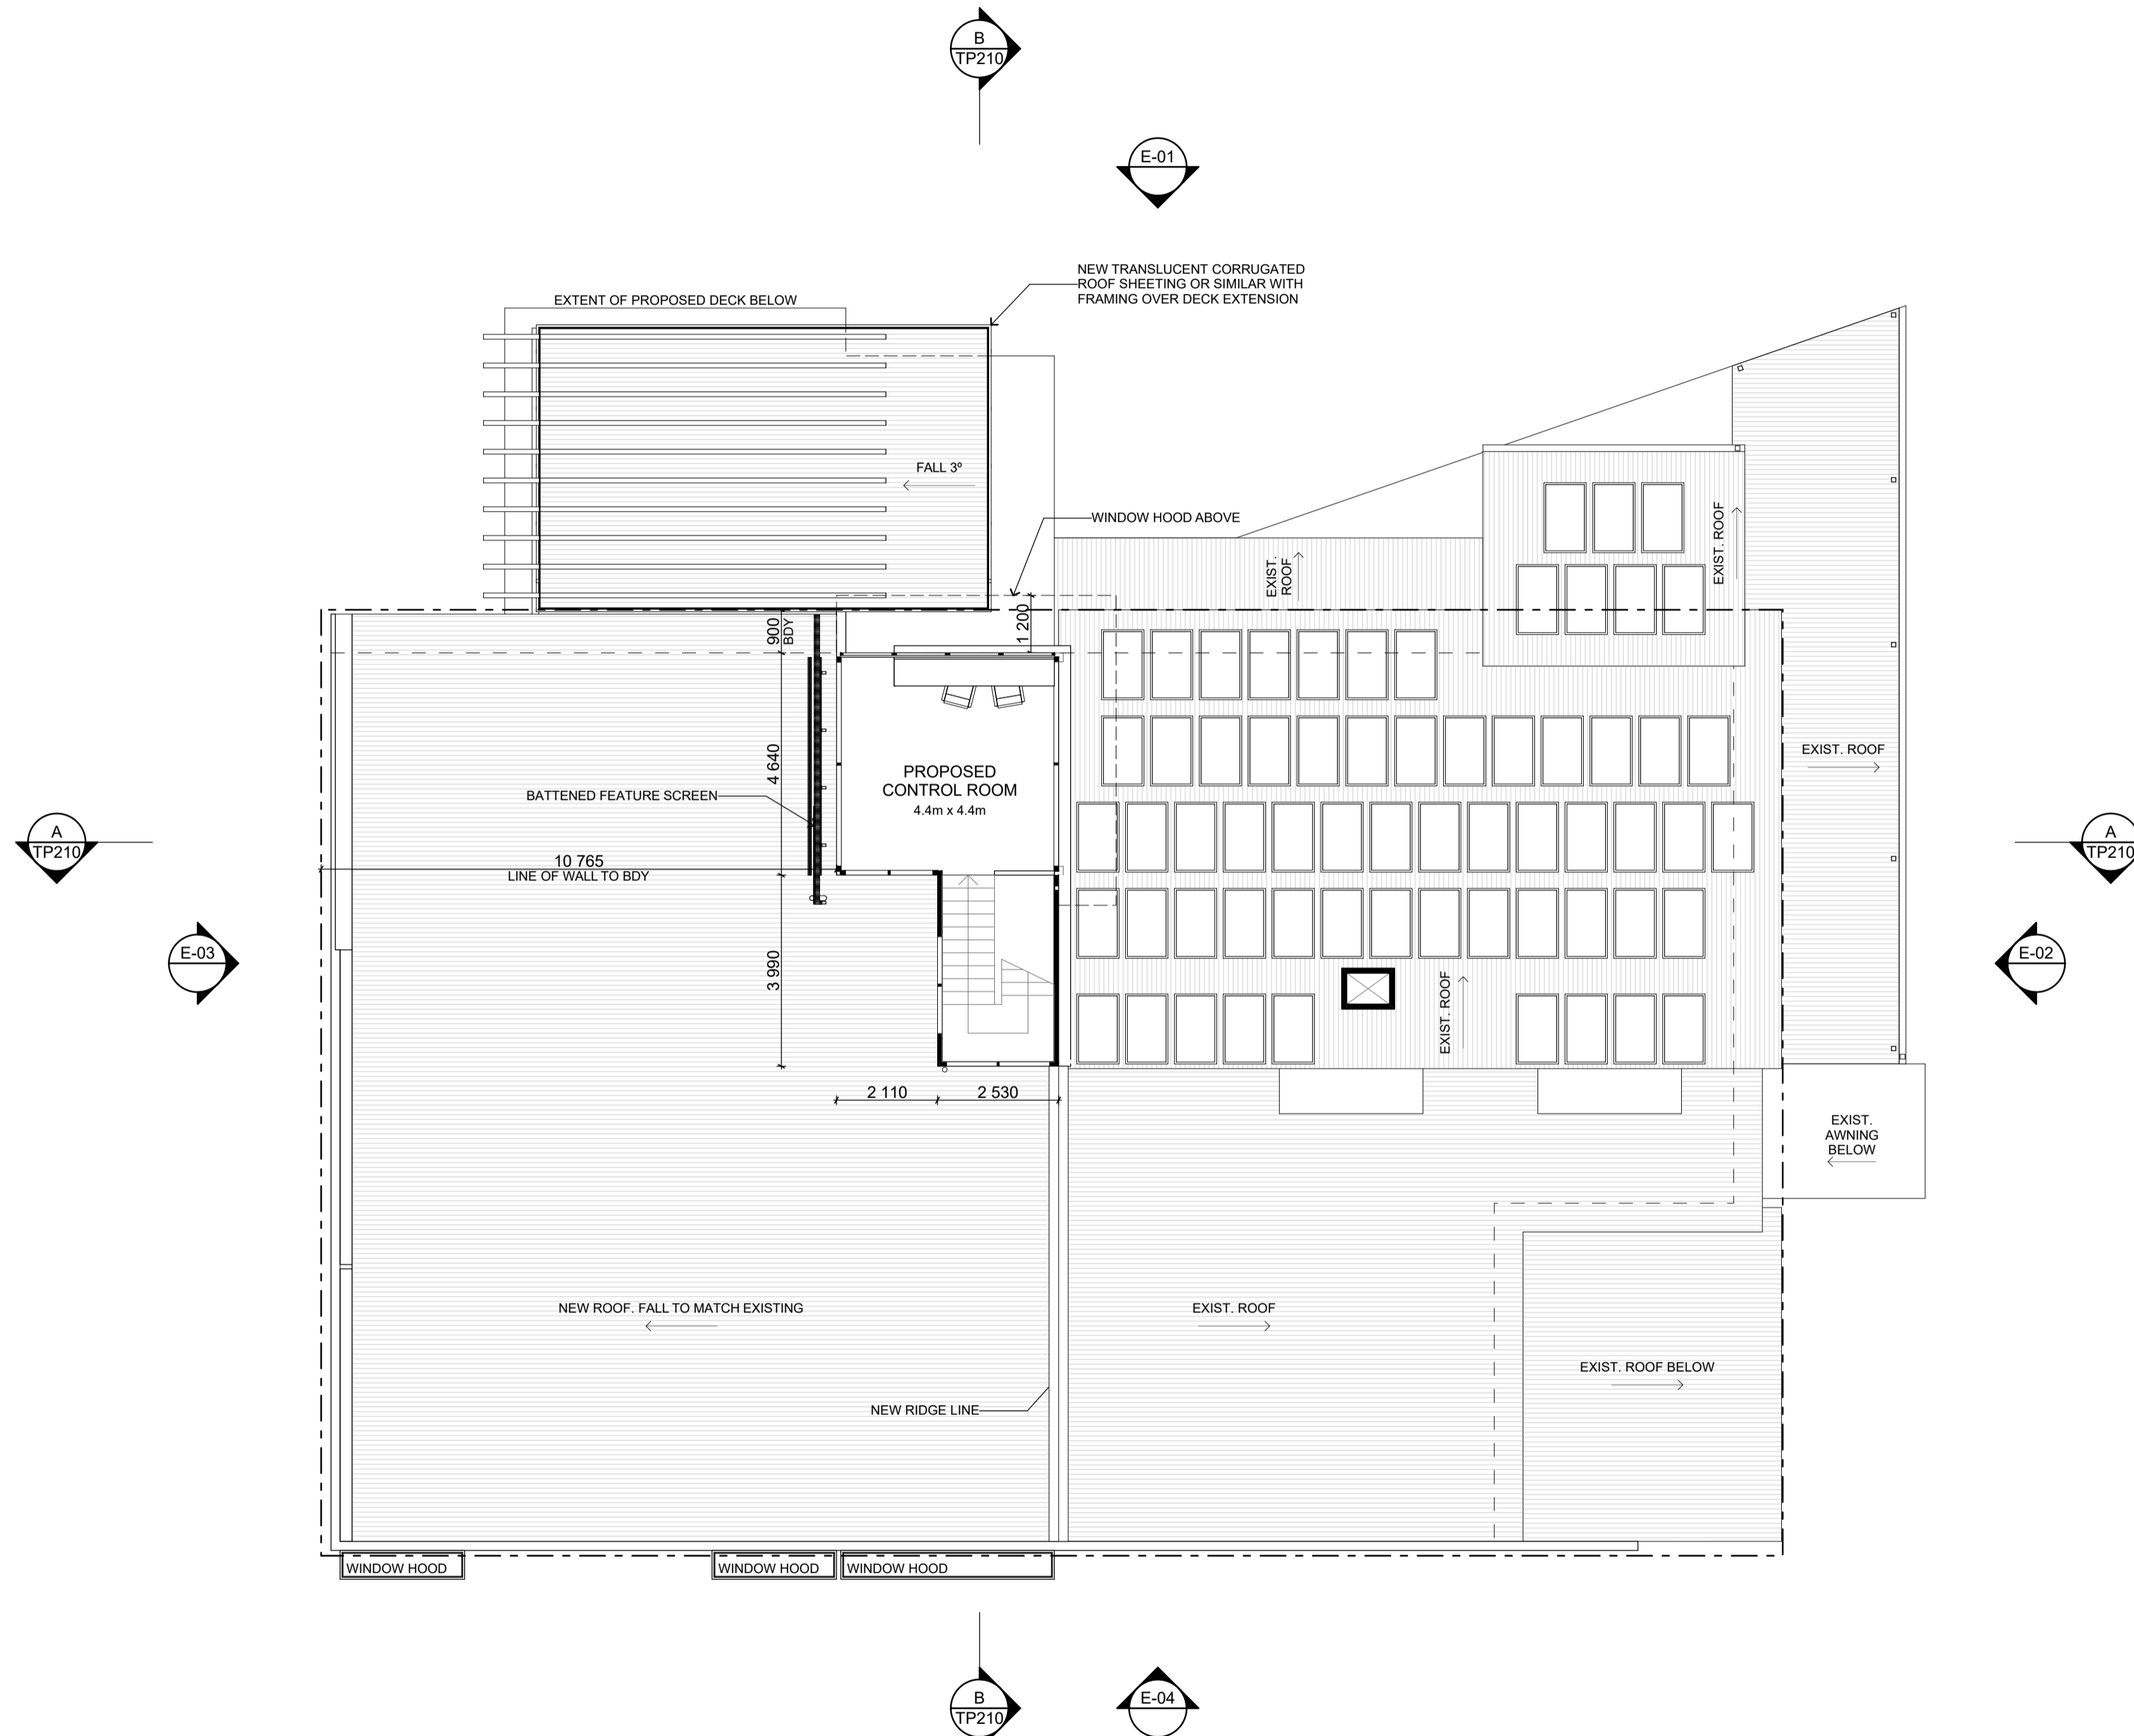

DATE	REVISION	BY	CHK	NO.
27/02/17	FOR REVIEW	BM	DJ	A
03/03/17	FOR REVIEW	BM	DJ	B

DATE	REVISION	BY	CHK	NO.

CONSULTANTS		
STRUCTURAL ENGINEER	<input type="checkbox"/> #CONSULTANT 1-COMPANY NAME	T CONS. 1 PHONE
SERVICES ENGINEER	<input type="checkbox"/> #CONSULTANT 2-COMPANY NAME	T CONS. 2 PHONE
BUILDING SURVEYOR	<input type="checkbox"/> #CONSULTANT 3-COMPANY NAME	T CONS. 3 PHONE
FIRE ENGINEER	<input type="checkbox"/> #CONSULTANT 4-COMPANY NAME	T CONS. 4 PHONE
ESD	<input type="checkbox"/> #CONSULTANT 5-COMPANY NAME	T CONS. 5 PHONE

CABARITA BEACH SURF LIFE SAVING CLUB


Melbourne Sydney
Brisbane New Zealand

Telephone +61 3 8696 3999
Instagram #plusarchitecture
arch@plusarchitecture.com.au
www.plusarchitecture.com.au


Level 2, 448 St Kilda Road
Melbourne VIC 3004 Australia
ACN 091690336

PROJECT	DRAWING TITLE	SCALE
Cabarita Beach S.L.S.C. 7 Pandanus Parade Cabarita Beach NSW 2488	PROPOSED LEVEL 02 PLAN	1:100 @A1
DATE	PLOT DATE	DRAWN
	3/03/2017	
CHECKED	JOB NO.	DRAWING NO.
	70144	TP105
		REVISION
		B

TOWN PLANNING

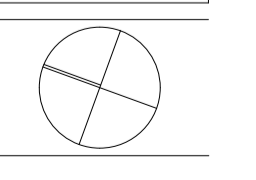

In accepting and utilising this document the recipient agrees that Plus Architecture Pty. Ltd. ACN 091690336, retains all common law, statutory law and other rights including copyright and intellectual property rights. The recipient agrees not to use this document for any purpose other than its intended use, to waive all claims against Plus Architecture resulting from unauthorised changes, or to release the document on other projects without the prior written consent of Plus Architecture. Under no circumstances shall transfer of this document be deemed a sale. Plus Architecture makes no warranties of fitness for any purpose. The Builder/Contractor shall verify job dimensions prior to any work commencing. Figured dimensions shall take precedence over scaled work.

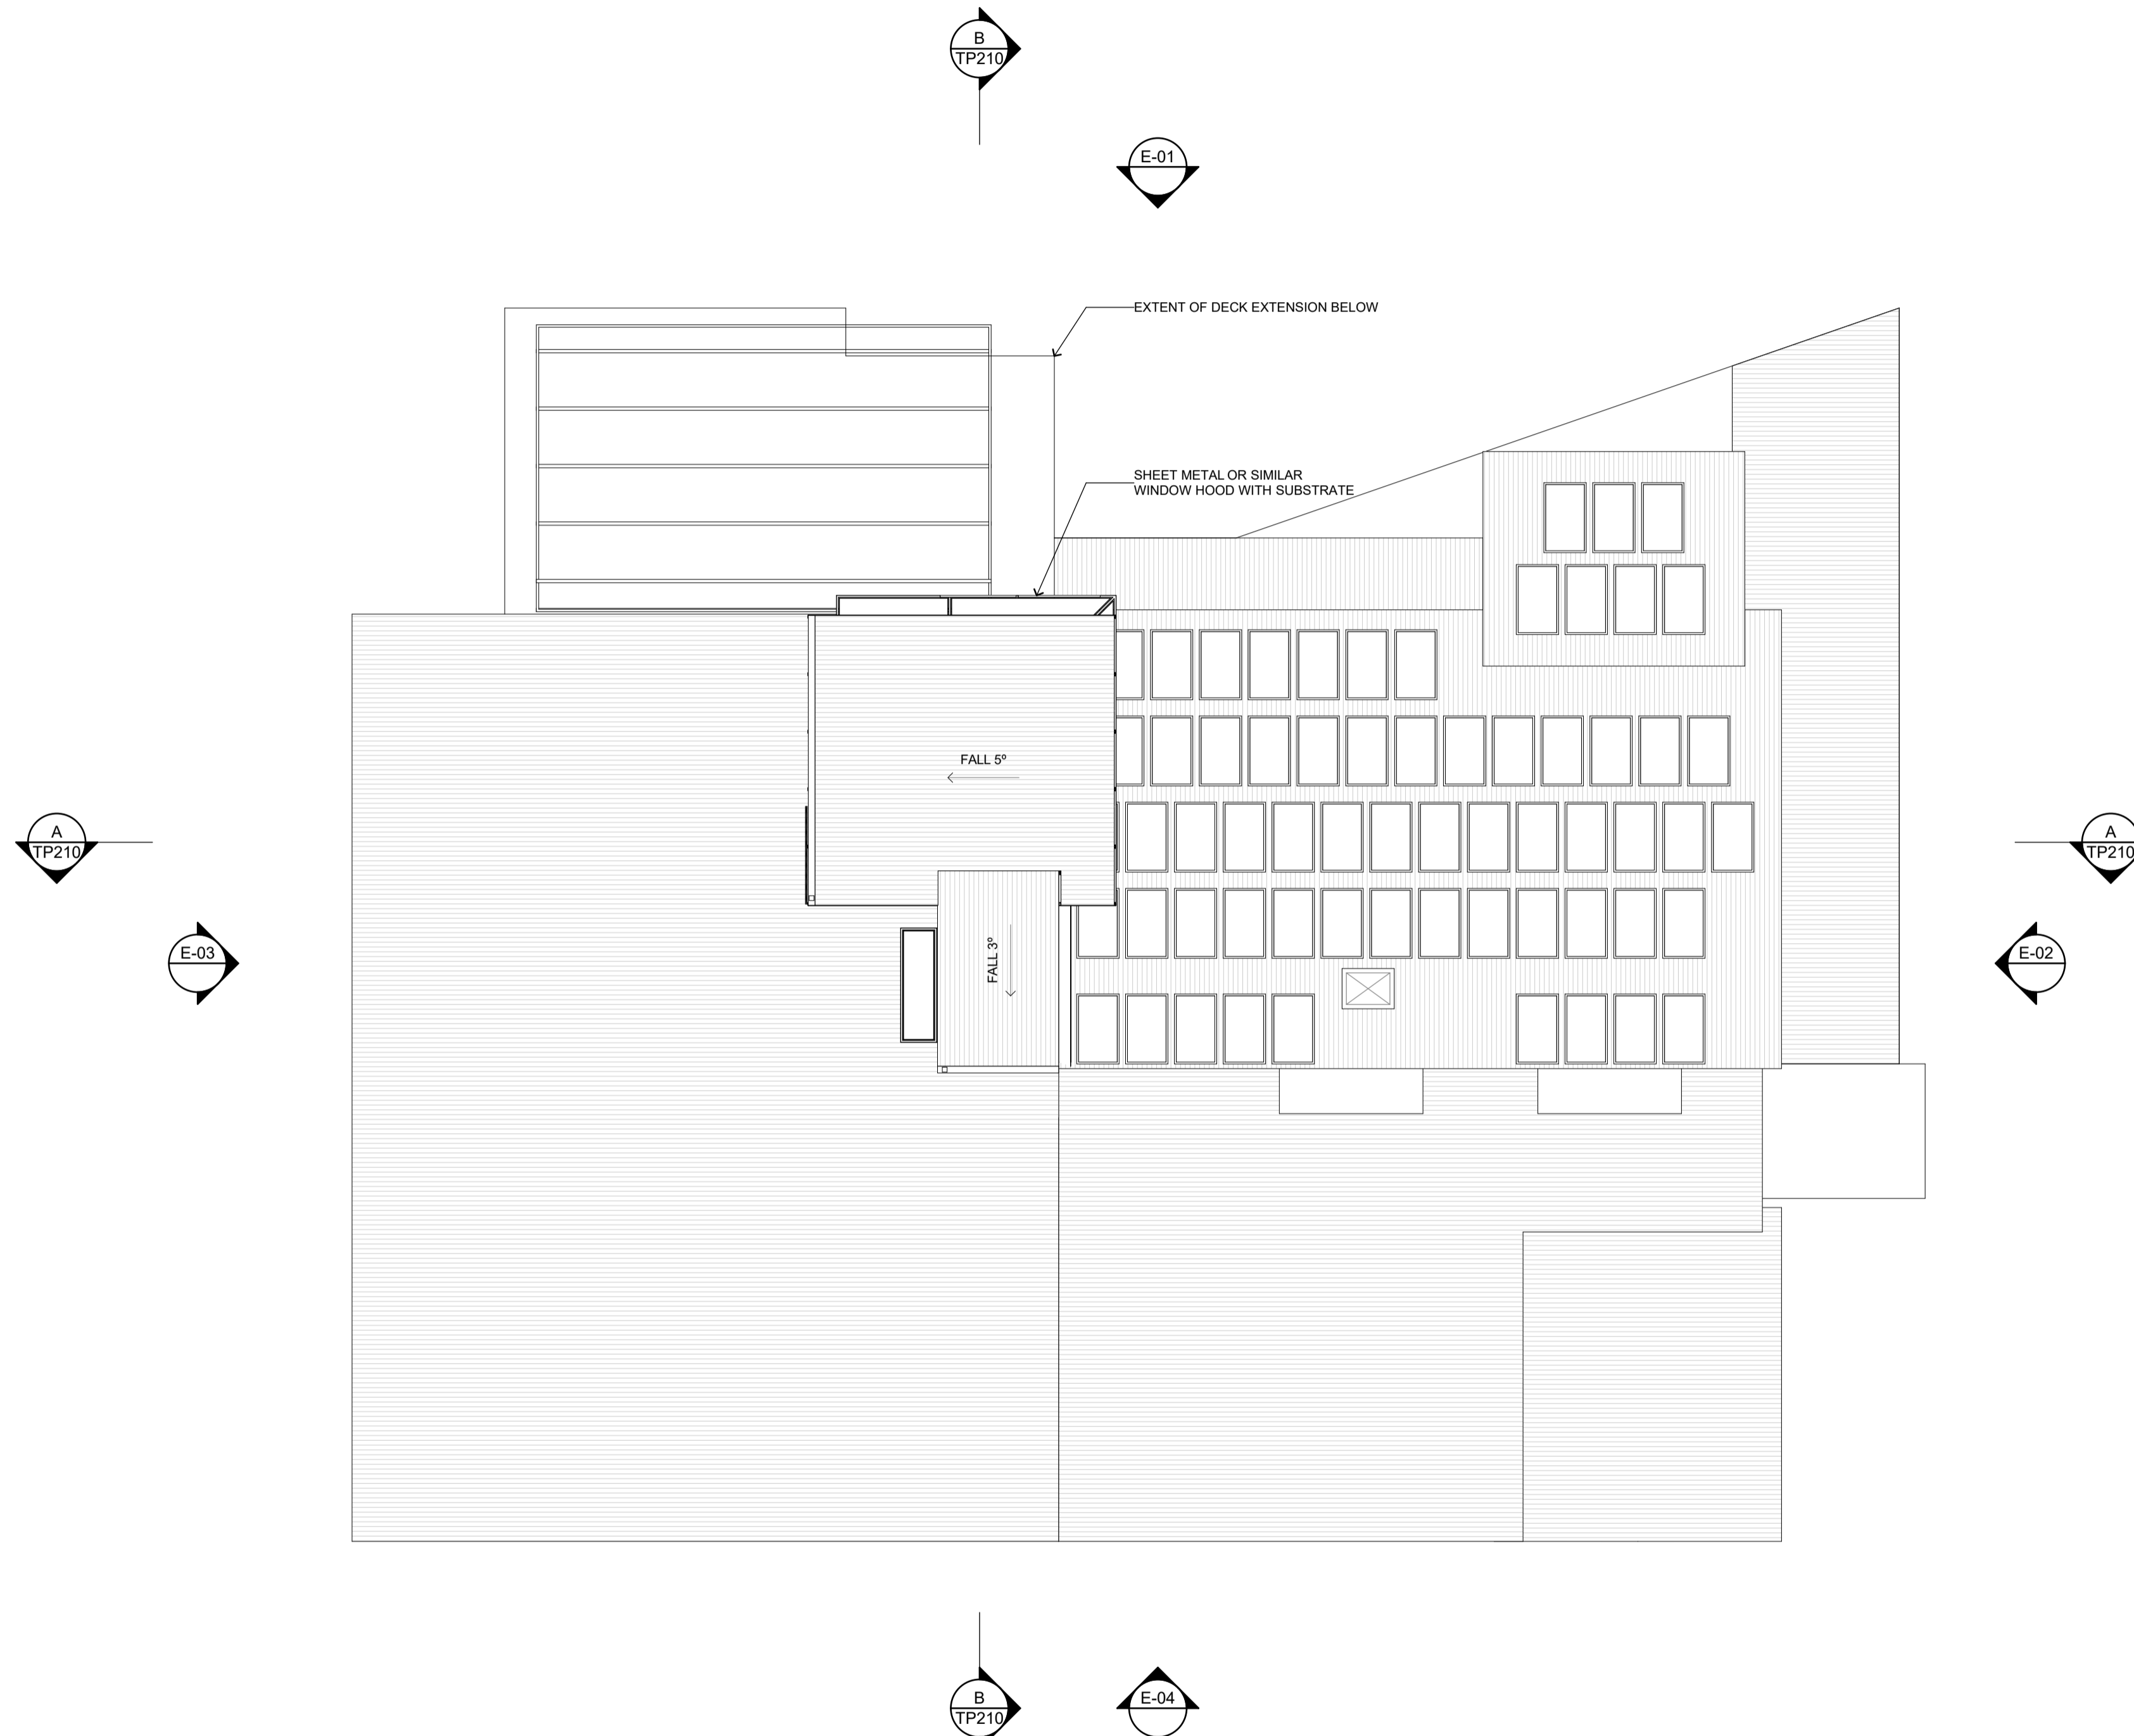

DATE	REVISION	BY	CHK	NO.
27/02/17	FOR REVIEW	BM	DJ	A
03/03/17	FOR REVIEW	BM	DJ	B

DATE	REVISION	BY	CHK	NO.


CONSULTANTS		
STRUCTURAL ENGINEER <input type="checkbox"/>	#CONSULTANT 1-COMPANY NAME	T CONS. 1 PHONE
SERVICES ENGINEER <input type="checkbox"/>	#CONSULTANT 2-COMPANY NAME	T CONS. 2 PHONE
BUILDING SURVEYOR <input type="checkbox"/>	#CONSULTANT 3-COMPANY NAME	T CONS. 3 PHONE
FIRE ENGINEER <input type="checkbox"/>	#CONSULTANT 4-COMPANY NAME	T CONS. 4 PHONE
ESD <input type="checkbox"/>	#CONSULTANT 5-COMPANY NAME	T CONS. 5 PHONE

CABARITA BEACH SURF LIFE SAVING CLUB


Melbourne Brisbane Sydney New Zealand
 Telephone +61 3 8696 3999
 Instagram #plusarchitecture
 Level 2, 448 St Kilda Road Melbourne VIC 3004 Australia
 arch@plusarchitecture.com.au
 www.plusarchitecture.com.au
 ACN 091690336

PROJECT Cabarita Beach S.L.S.C. 7 Pandanus Parade Cabarita Beach NSW 2488	DRAWING TITLE PROOF PLAN
<small>In accepting and utilising this document the recipient agrees that Plus Architecture Pty. Ltd. ACN 091690336, retains all common law, statutory law and other rights including copyright and intellectual property rights. The recipient agrees not to use this document for any purpose other than its intended use, to waive all claims against Plus Architecture resulting from unauthorised changes, or to reuse the document on other projects without the prior written consent of Plus Architecture. Under no circumstances shall transfer of this document be deemed a sale. Plus Architecture makes no warranties of fitness for any purpose. The Builder/Contractor shall verify job dimensions prior to any work commencing. Figured dimensions shall take precedence over scaled work.</small>	

TOWN PLANNING		
SCALE 1:100 @A1	PLOT DATE 3/03/2017	
DATE	CHECKED	
DRAWN	DRAWING NO. TP106	REVISION B
JOB NO. 70144		

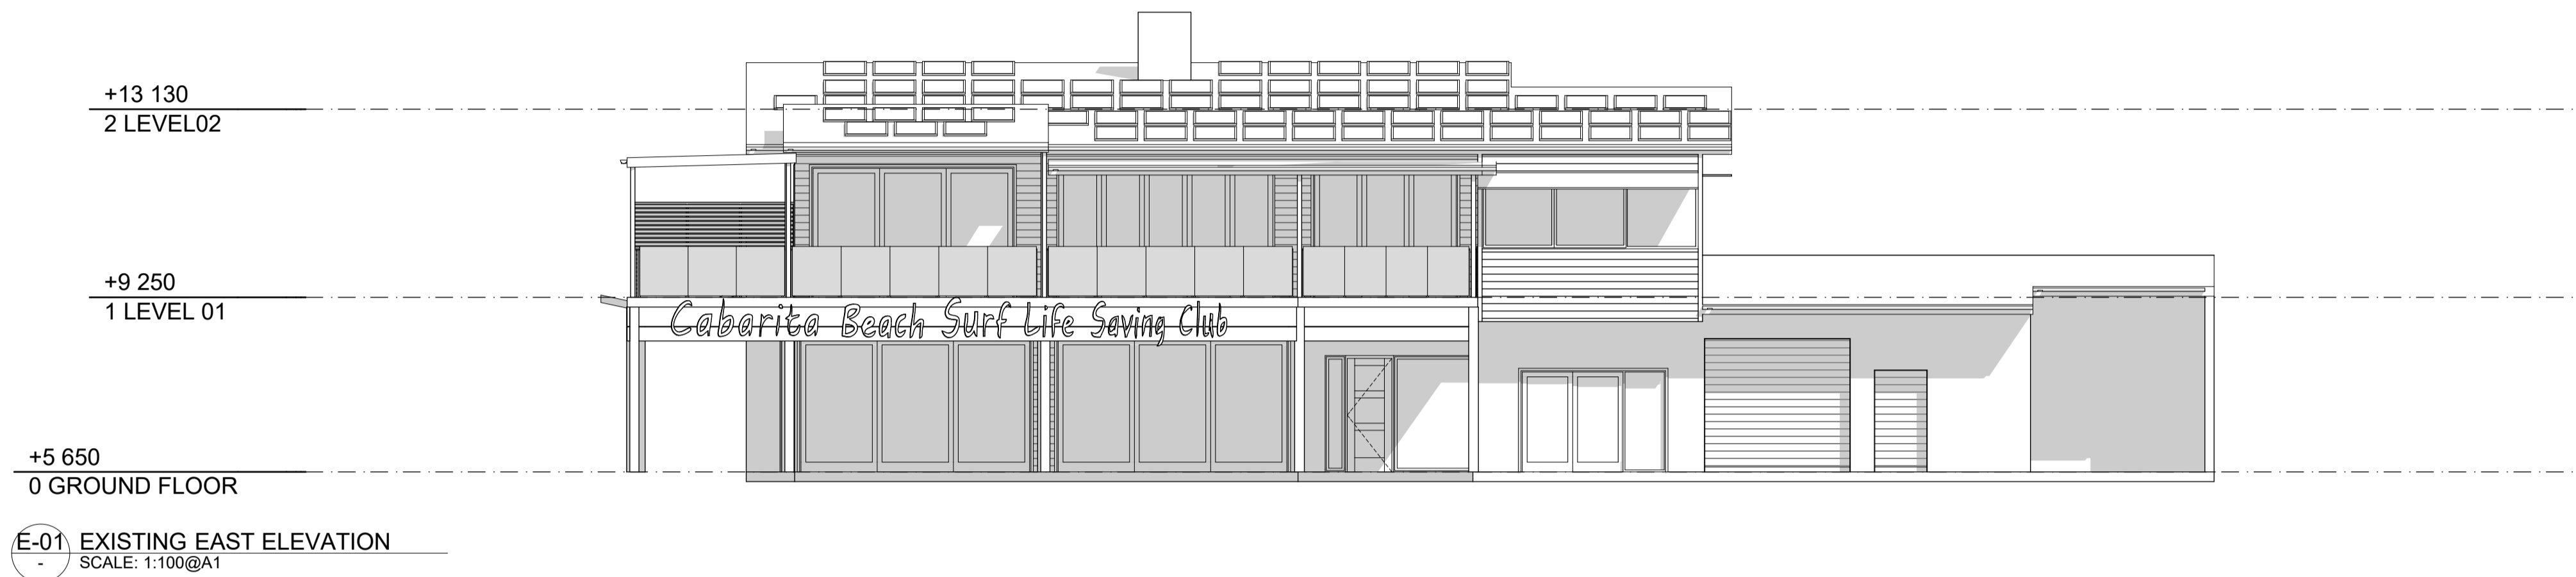

E-01 EXISTING EAST ELEVATION
SCALE: 1:100@A1

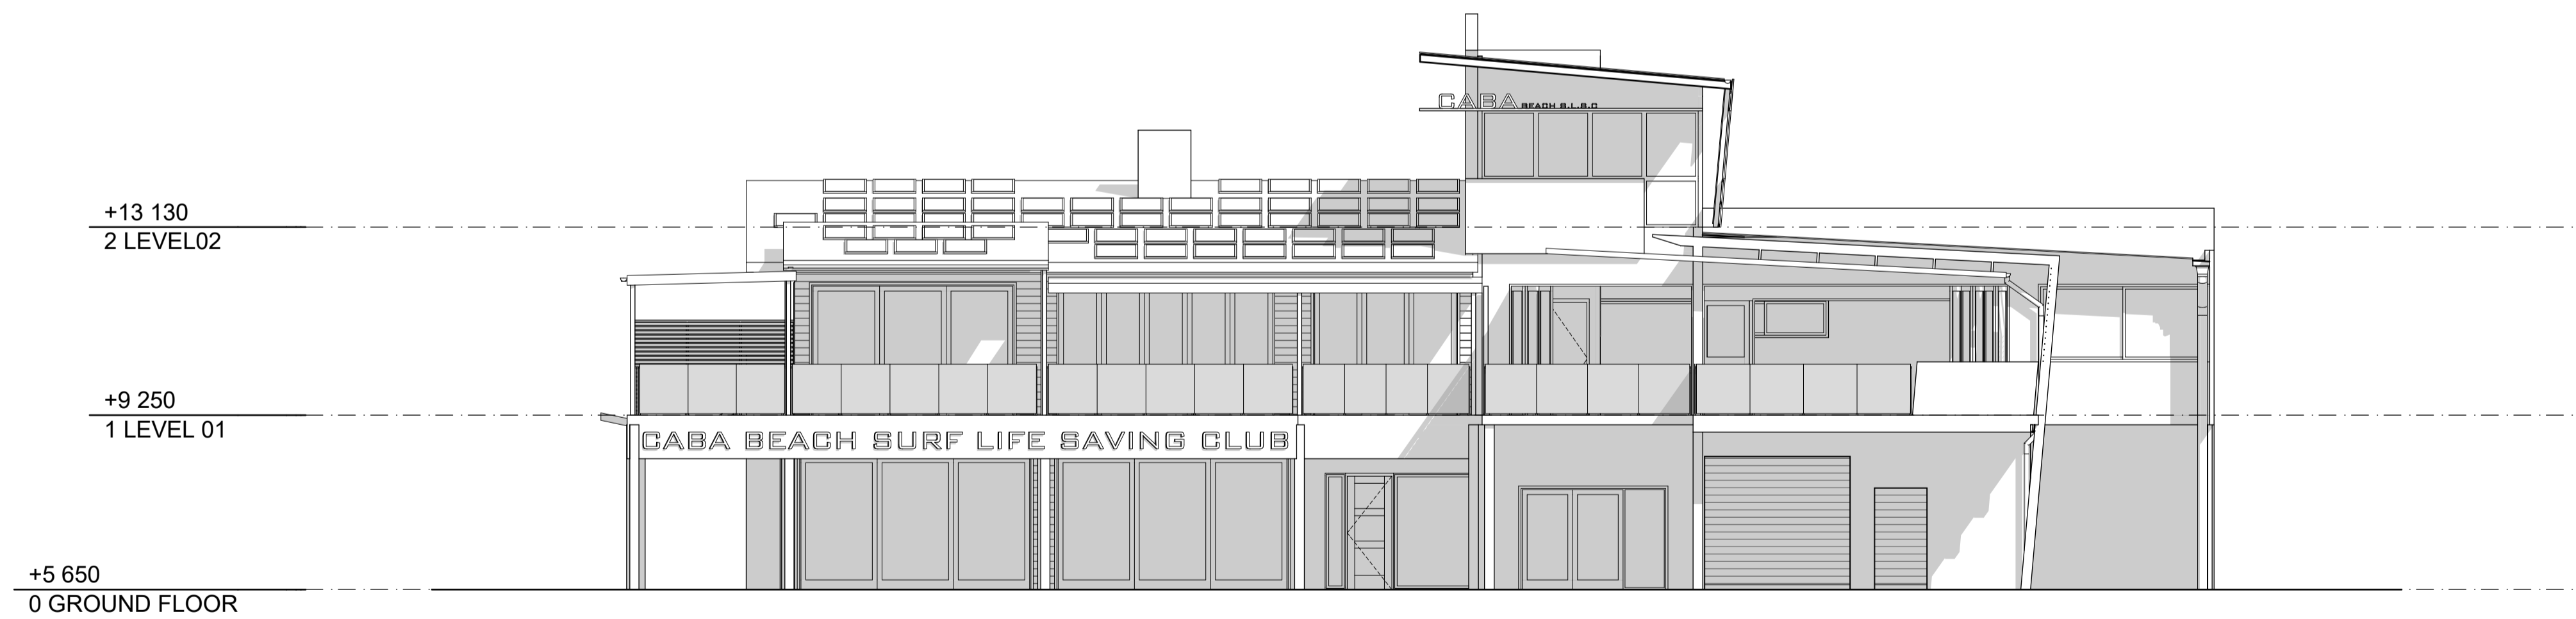

E-01 PROPOSED EAST ELEVATION
SCALE: 1:100@A1

TOWN PLANNING

DATE	REVISION	BY	CHK	NO.
03/03/17	FOR REVIEW	BM	DJ	A

DATE	REVISION	BY	CHK	NO.

CONSULTANTS			
STRUCTURAL ENGINEER	<input type="checkbox"/>	#CONSULTANT 1-COMPANY NAME	T CONS. 1 PHONE
SERVICES ENGINEER	<input type="checkbox"/>	#CONSULTANT 2-COMPANY NAME	T CONS. 2 PHONE
BUILDING SURVEYOR	<input type="checkbox"/>	#CONSULTANT 3-COMPANY NAME	T CONS. 3 PHONE
FIRE ENGINEER	<input type="checkbox"/>	#CONSULTANT 4-COMPANY NAME	T CONS. 4 PHONE
ESD	<input type="checkbox"/>	#CONSULTANT 5-COMPANY NAME	T CONS. 5 PHONE

CABARITA BEACH SURF LIFE SAVING CLUB

Melbourne Brisbane Sydney
 Telephone +61 3 8696 3999
 Instagram #plusarchitecture
 arch@plusarchitecture.com.au
 www.plusarchitecture.com.au

PROJECT
Cabarita Beach S.L.S.C. 7 Pandanus Parade Cabarita Beach NSW 2488

DRAWING TITLE
ELEVATION - EAST

SCALE
1:100 @A1

DATE
3/03/2017

DRAWN
70144

CHECKED
TP200

REVISION
A

In accepting and utilising this document the recipient agrees that Plus Architecture Pty. Ltd. ACN 091690336, retains all common law, statutory law and other rights including copyright and intellectual property rights. The recipient agrees not to use this document for any purpose other than its intended use; to waive all claims against Plus Architecture (resulting from unauthorised changes, or to reuse the document on other projects) without the prior written consent of Plus Architecture. Under no circumstances shall transfer of this document be deemed a sale. Plus Architecture makes no warranties of fitness for any purpose. The Builder/Contractor shall verify job dimensions prior to any work commencing. Figured dimensions shall take precedence over scaled work.

DATE	REVISION



E-02 EXISTING SOUTH ELEVATION
SCALE: 1:100@A1



E-02 PROPOSED SOUTH ELEVATION
SCALE: 1:100@A1

DATE	REVISION	BY	CHK	NO.
03/03/17	FOR REVIEW	BM	DJ	A


DATE	REVISION	BY	CHK	NO.


CONSULTANTS			
STRUCTURAL ENGINEER	<input type="checkbox"/>	#CONSULTANT 1-COMPANY NAME	T CONS. 1 PHONE
SERVICES ENGINEER	<input type="checkbox"/>	#CONSULTANT 2-COMPANY NAME	T CONS. 2 PHONE
BUILDING SURVEYOR	<input type="checkbox"/>	#CONSULTANT 3-COMPANY NAME	T CONS. 3 PHONE
FIRE ENGINEER	<input type="checkbox"/>	#CONSULTANT 4-COMPANY NAME	T CONS. 4 PHONE
ESD	<input type="checkbox"/>	#CONSULTANT 5-COMPANY NAME	T CONS. 5 PHONE

CABARITA BEACH SURF LIFE SAVING CLUB


PROJECT	DRAWING TITLE	SCALE	DATE	PLOT DATE
Cabarita Beach S.L.S.C. 7 Pandanus Parade Cabarita Beach NSW 2488	ELEVATION - SOUTH	1:100 @A1		3/03/2017
			DRAWN	CHECKED
			JOB NO. 70144	DRAWING NO. TP200
				REVISION A

TOWN PLANNING

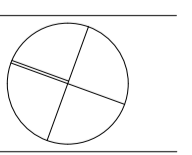

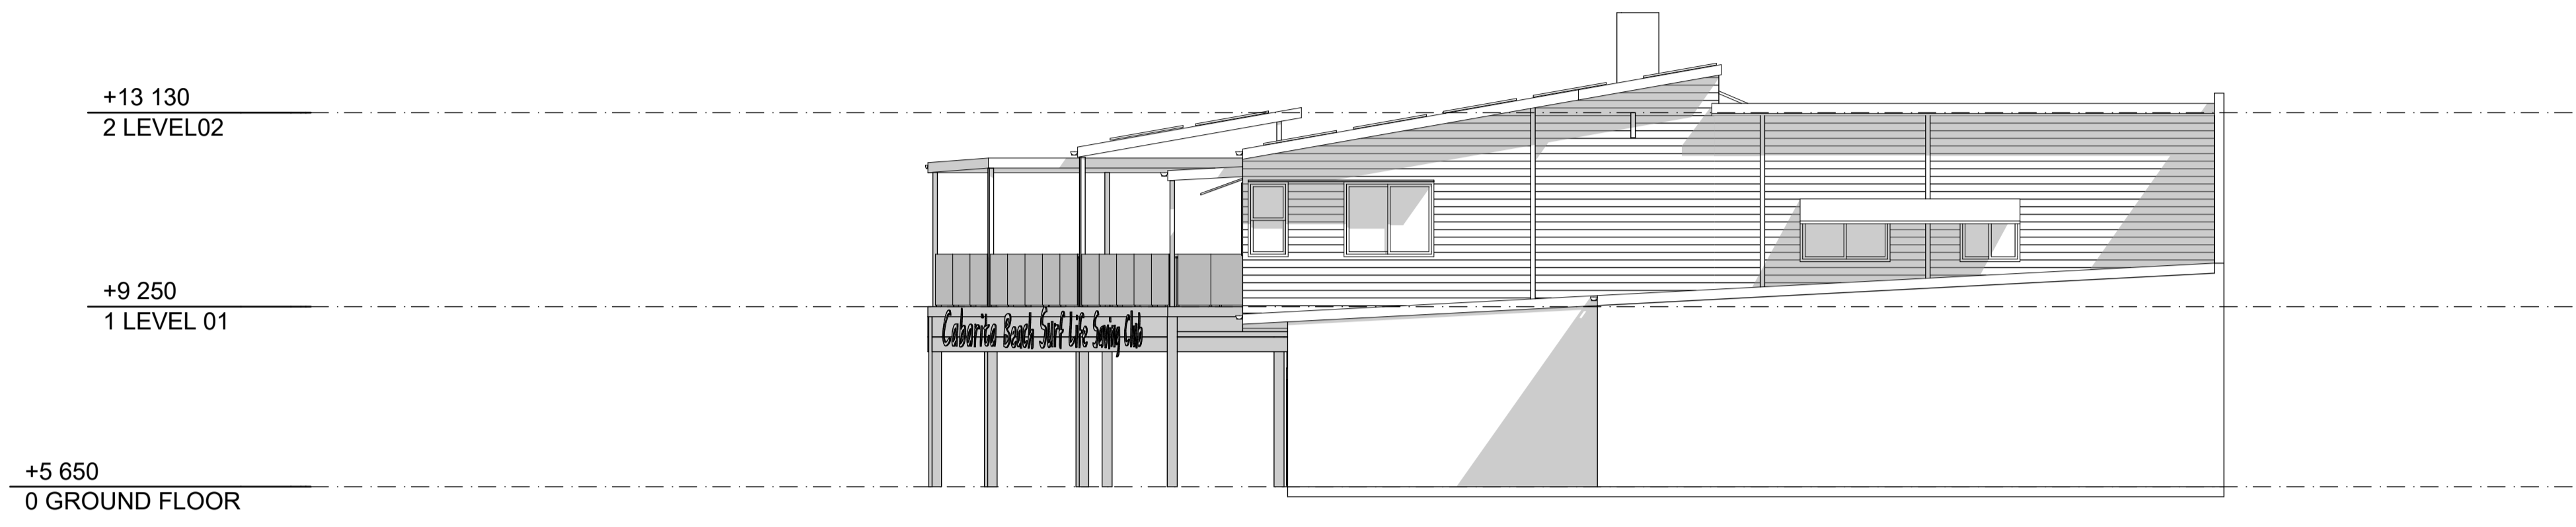

E-03 EXISTING NORTH ELEVATION
SCALE: 1:100@A1

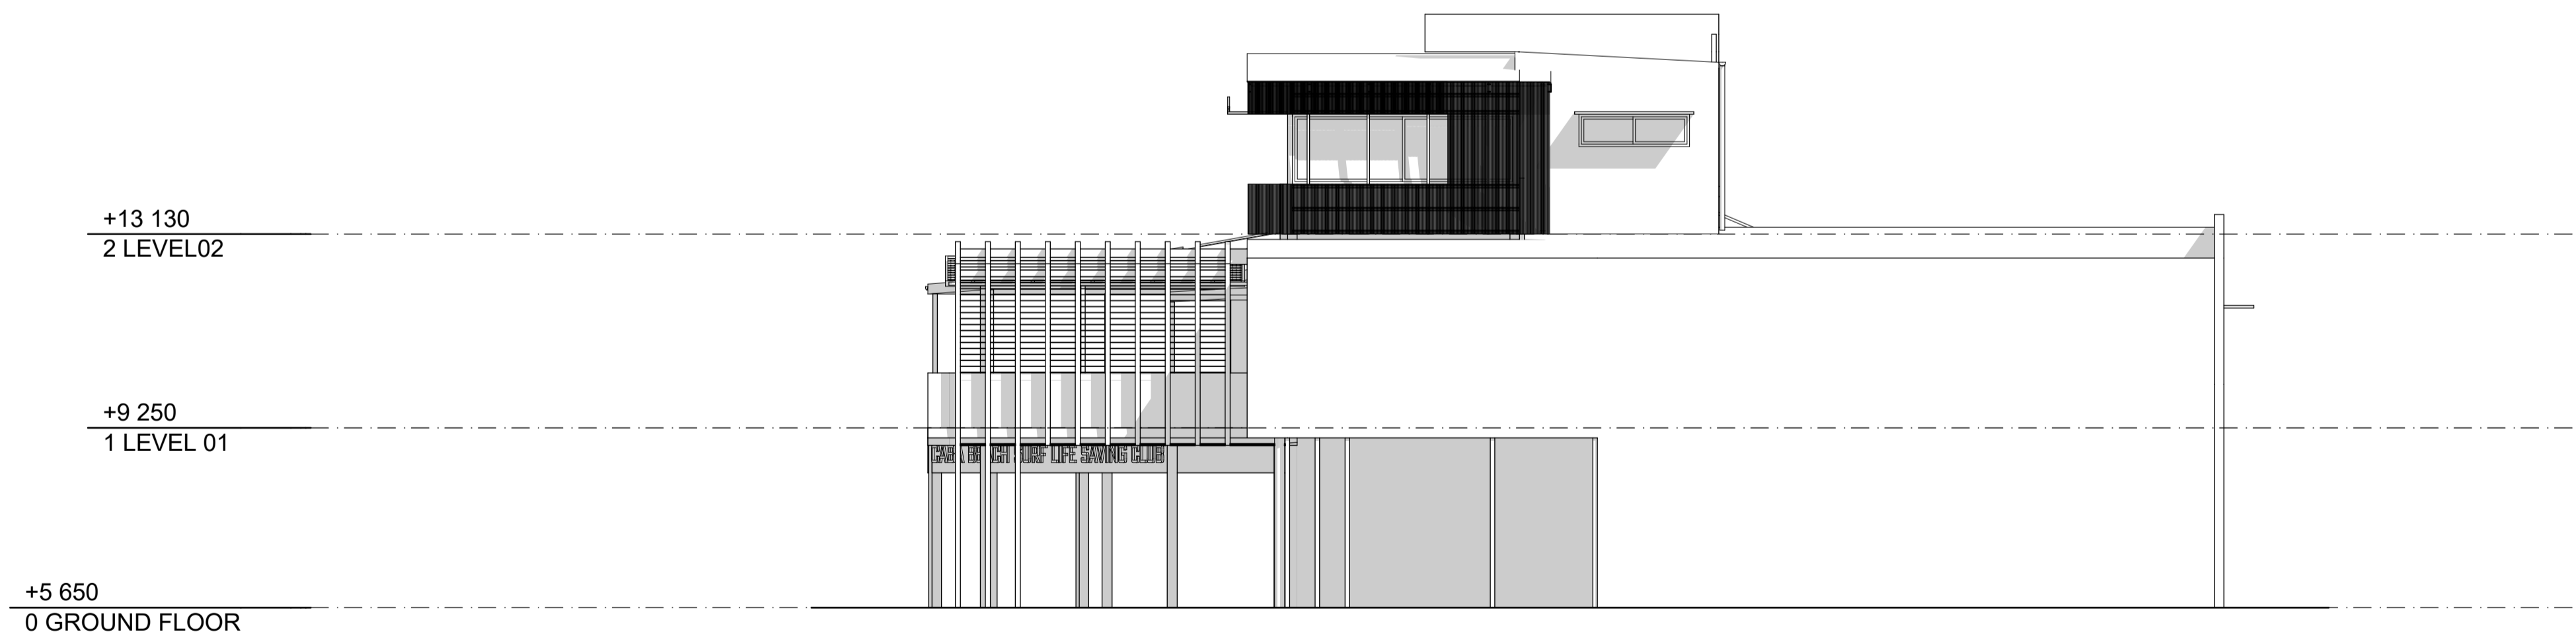

E-03 PROPOSED NORTH ELEVATION
SCALE: 1:100@A1

DATE	REVISION	BY	CHK	NO.
03/03/17	FOR REVIEW	BM	DJ	A

DATE	REVISION	BY	CHK	NO.

CONSULTANTS			
STRUCTURAL ENGINEER	<input type="checkbox"/>	#CONSULTANT 1-COMPANY NAME	T CONS. 1 PHONE
SERVICES ENGINEER	<input type="checkbox"/>	#CONSULTANT 2-COMPANY NAME	T CONS. 2 PHONE
BUILDING SURVEYOR	<input type="checkbox"/>	#CONSULTANT 3-COMPANY NAME	T CONS. 3 PHONE
FIRE ENGINEER	<input type="checkbox"/>	#CONSULTANT 4-COMPANY NAME	T CONS. 4 PHONE
ESD	<input type="checkbox"/>	#CONSULTANT 5-COMPANY NAME	T CONS. 5 PHONE


CABARITA BEACH SURF LIFE SAVING CLUB


PROJECT
**Cabarita Beach
S.L.S.C. 7 Pandanus
Parade Cabarita
Beach NSW 2488**

DRAWING TITLE
ELEVATION - NORTH


SCALE	DATE	DRAWN	JOB NO.	DRAWING NO.	REVISION
1:100 @A1	3/03/2017		70144	TP201	A

TOWN PLANNING

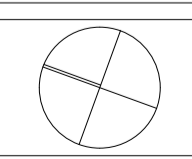

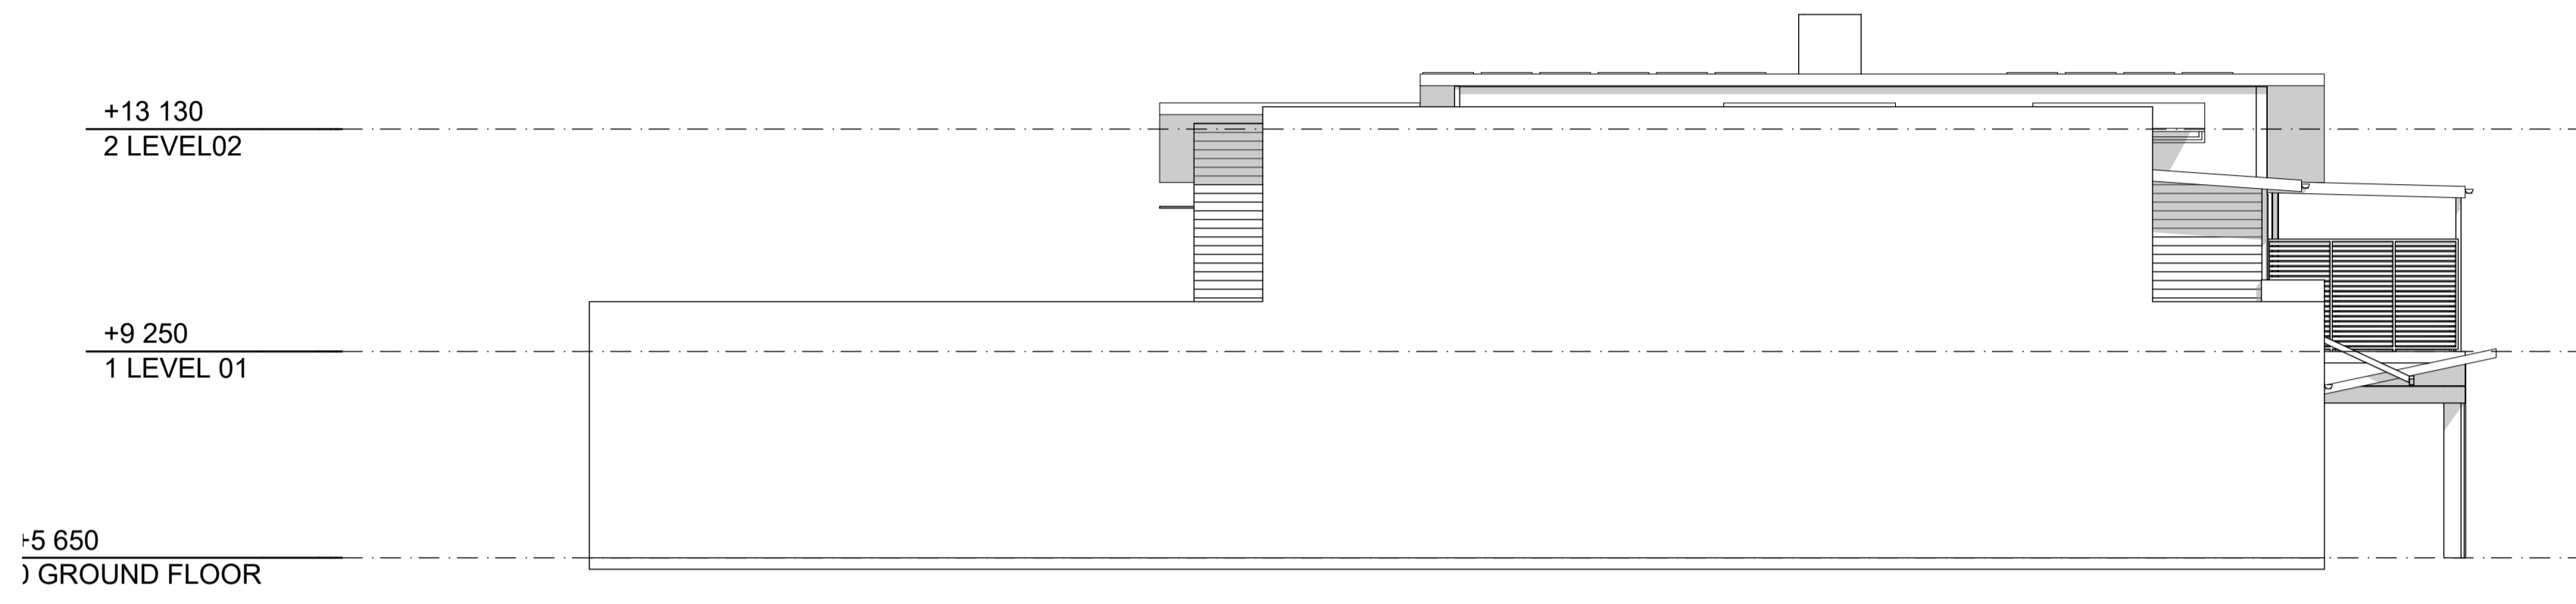

E-04 EXISTING WEST ELEVATION
SCALE: 1:100@A1

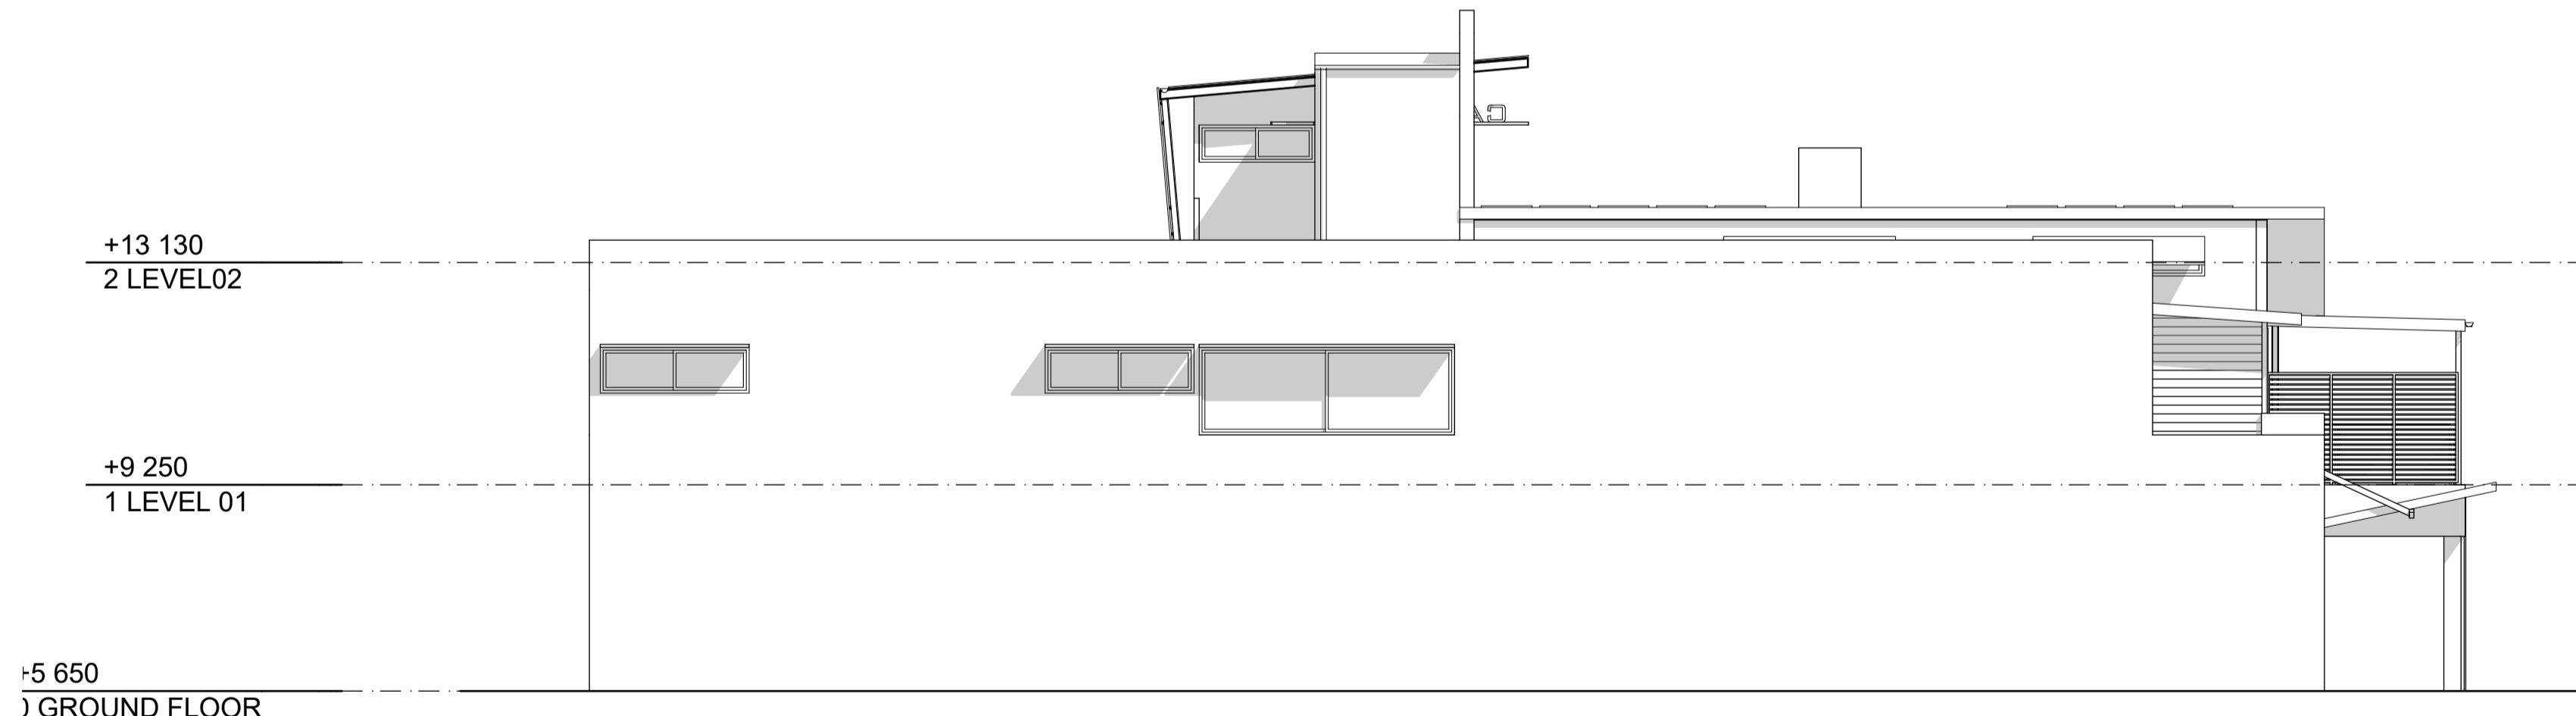

E-04 PROPOSED WEST ELEVATION
SCALE: 1:100@A1

DATE	REVISION	BY	CHK	NO.
03/03/17	FOR REVIEW	BM	DJ	A

DATE	REVISION	BY	CHK	NO.

CONSULTANTS		
STRUCTURAL ENGINEER	<input type="checkbox"/> #CONSULTANT 1-COMPANY NAME	T CONS. 1 PHONE
SERVICES ENGINEER	<input type="checkbox"/> #CONSULTANT 2-COMPANY NAME	T CONS. 2 PHONE
BUILDING SURVEYOR	<input type="checkbox"/> #CONSULTANT 3-COMPANY NAME	T CONS. 3 PHONE
FIRE ENGINEER	<input type="checkbox"/> #CONSULTANT 4-COMPANY NAME	T CONS. 4 PHONE
ESD	<input type="checkbox"/> #CONSULTANT 5-COMPANY NAME	T CONS. 5 PHONE

CABARITA BEACH SURF LIFE SAVING CLUB

PROJECT
**Cabarita Beach
S.L.S.C. 7 Pandanus
Parade Cabarita
Beach NSW 2488**

DRAWING TITLE
ELEVATION - WEST

SCALE
1:100 @A1

DATE
3/03/2017


DRAWN
70144


CHECKED
TP201

REVISION
A


In accepting and utilising this document the recipient agrees that Plus Architecture Pty. Ltd. ACN 091690336, retains all common law, statutory law and other rights including copyright and intellectual property rights. The recipient agrees not to use this document for any purpose other than its intended use; to waive all claims against Plus Architecture resulting from unauthorised changes, or to reuse the document on other projects without the prior written consent of Plus Architecture. Under no circumstances shall transfer of this document be deemed a sale. Plus Architecture makes no warranties of fitness for any purpose. The Builder/Contractor shall verify job dimensions prior to any work commencing. Figured dimensions shall take precedence over scaled work.

TOWN PLANNING

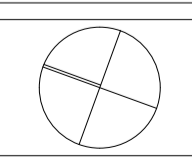

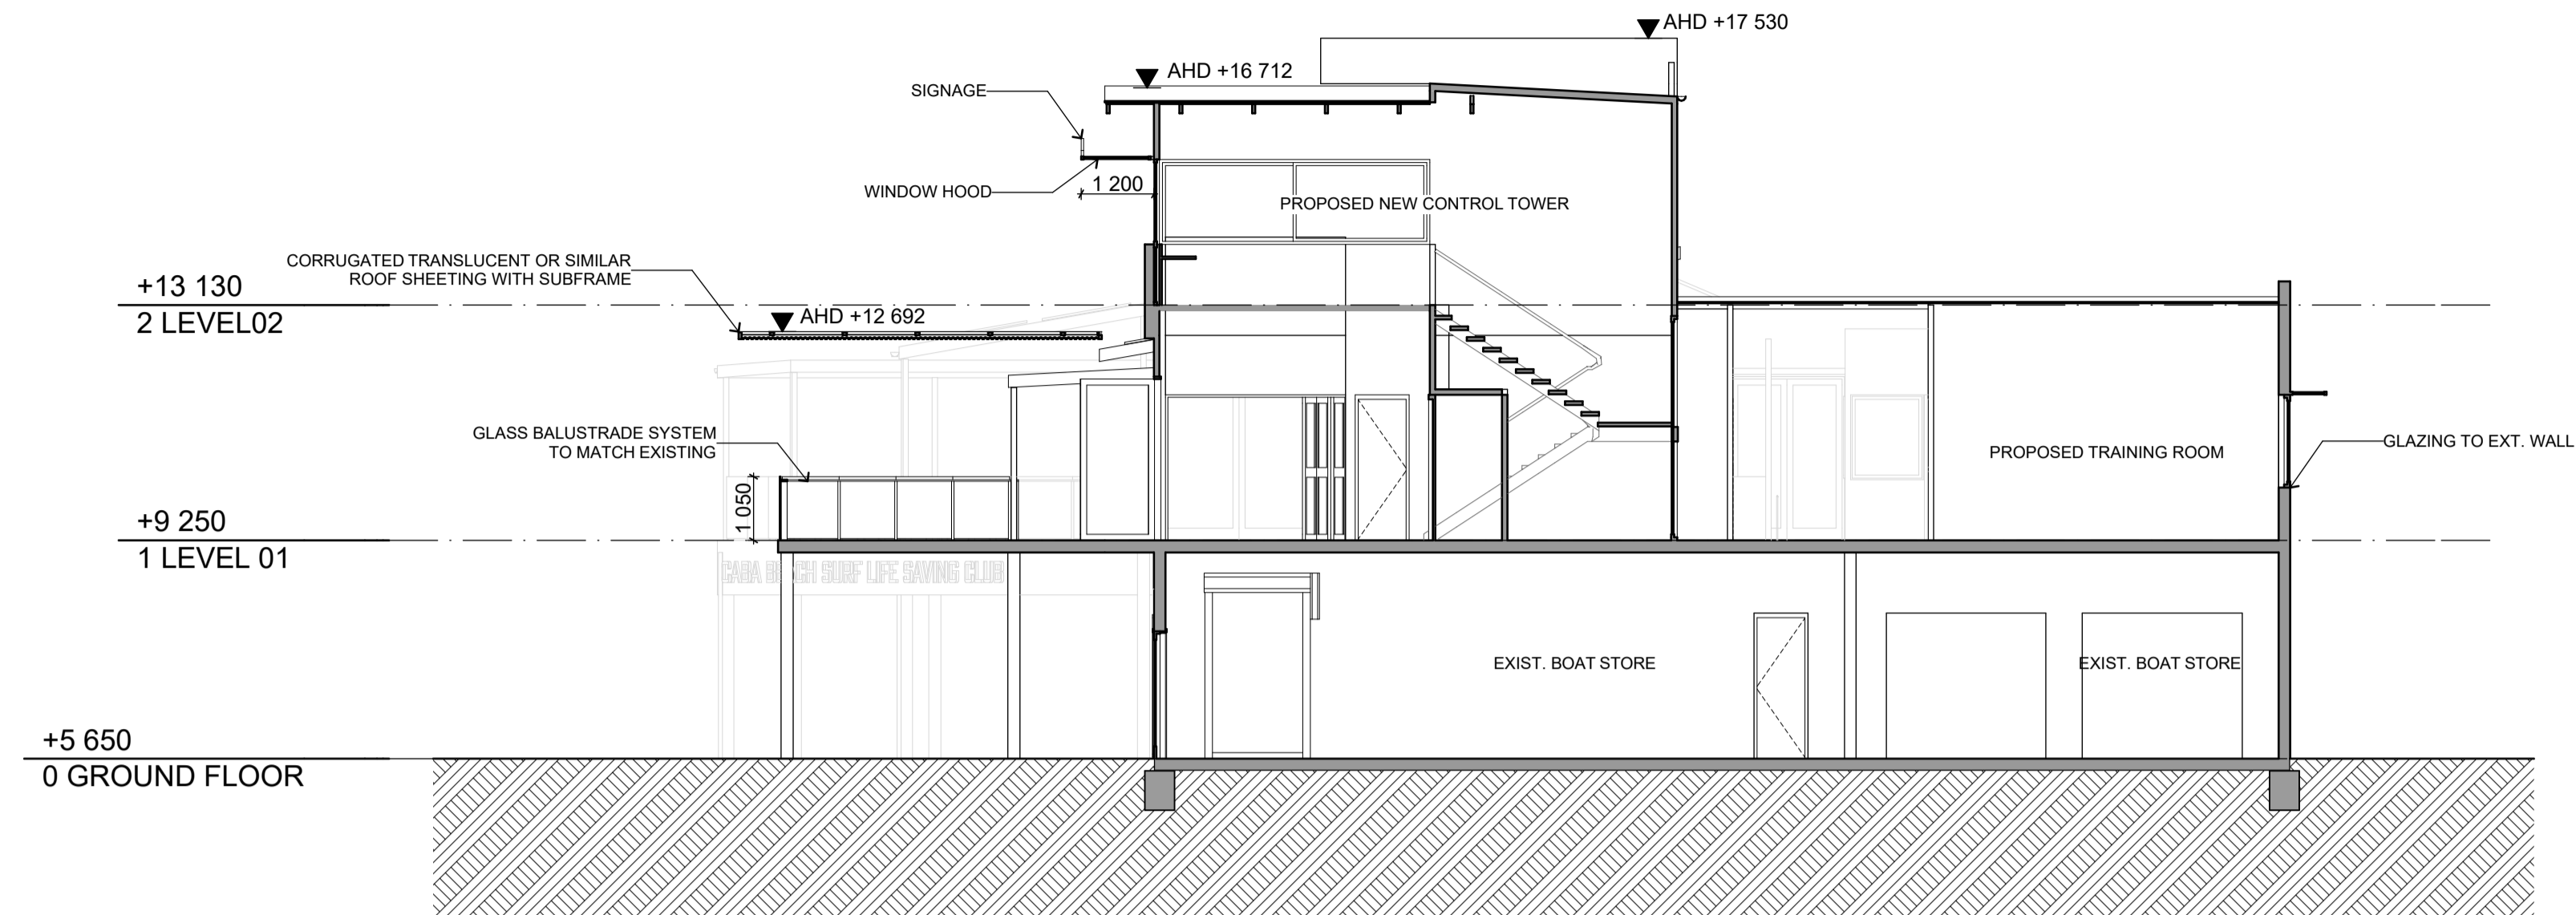

B SECTION
SCALE: 1:100@A1

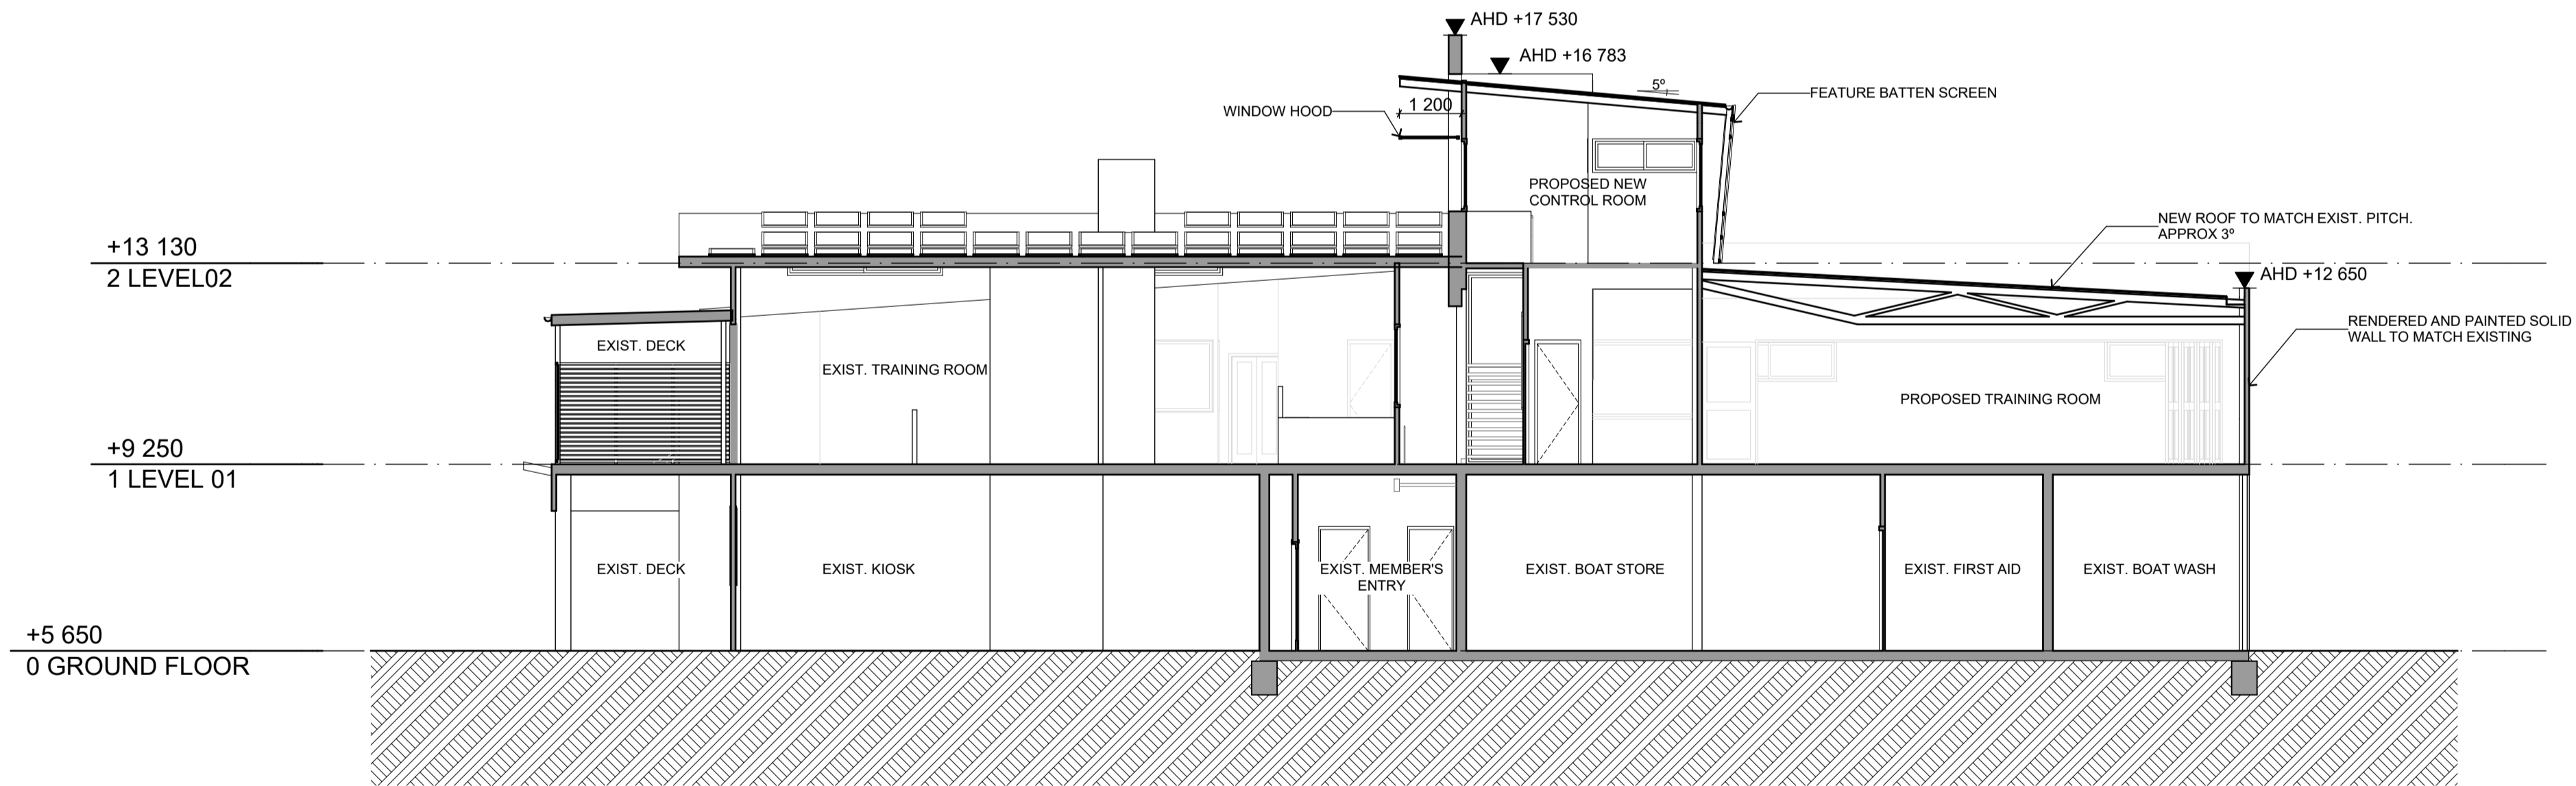

A SECTION
SCALE: 1:100@A1

DATE	REVISION	BY	CHK	NO.
03/03/17	FOR REVIEW	BM	DJ	A

DATE	REVISION	BY	CHK	NO.

CONSULTANTS			
STRUCTURAL ENGINEER	<input type="checkbox"/>	#CONSULTANT 1-COMPANY NAME	T CONS. 1 PHONE
SERVICES ENGINEER	<input type="checkbox"/>	#CONSULTANT 2-COMPANY NAME	T CONS. 2 PHONE
BUILDING SURVEYOR	<input type="checkbox"/>	#CONSULTANT 3-COMPANY NAME	T CONS. 3 PHONE
FIRE ENGINEER	<input type="checkbox"/>	#CONSULTANT 4-COMPANY NAME	T CONS. 4 PHONE
ESD	<input type="checkbox"/>	#CONSULTANT 5-COMPANY NAME	T CONS. 5 PHONE

CABARITA BEACH SURF LIFE SAVING CLUB

Melbourne Sydney
Brisbane New Zealand

Telephone +61 3 8696 3999
Instagram #plusarchitecture
arch@plusarchitecture.com.au
www.plusarchitecture.com.au

PROJECT
**Cabarita Beach
S.L.S.C. 7 Pandanus
Parade Cabarita
Beach NSW 2488**

DRAWING TITLE
SECTION - A + B

SCALE
1:100 @A1

DATE
3/03/2017

DRAWN
CHECKED

JOB NO.
70144

DRAWING NO.
TP210

REVISION
A

TOWN PLANNING

