





- LAYOUT

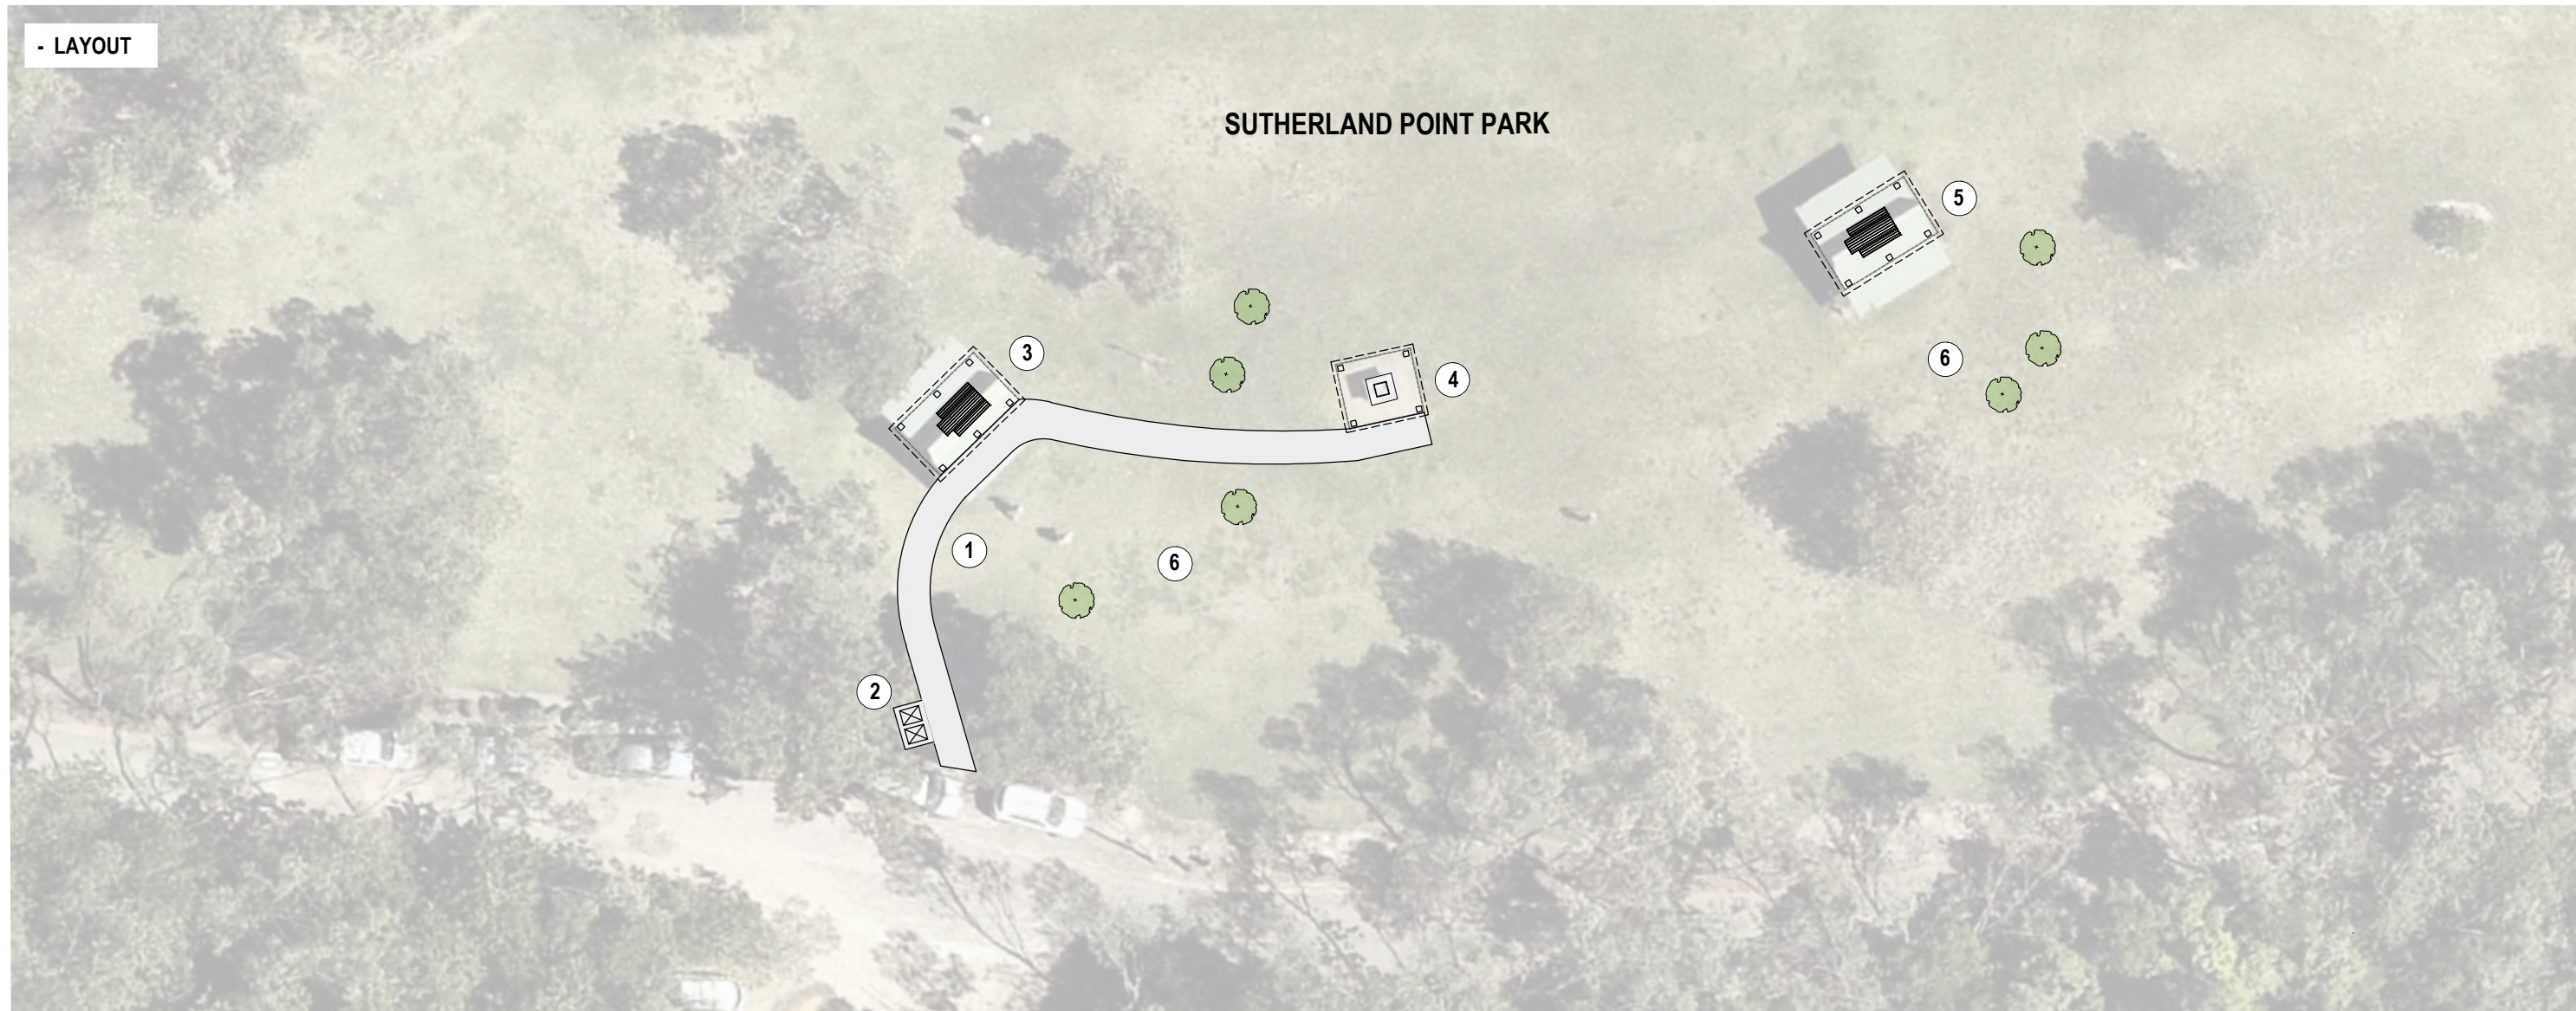

- MAP

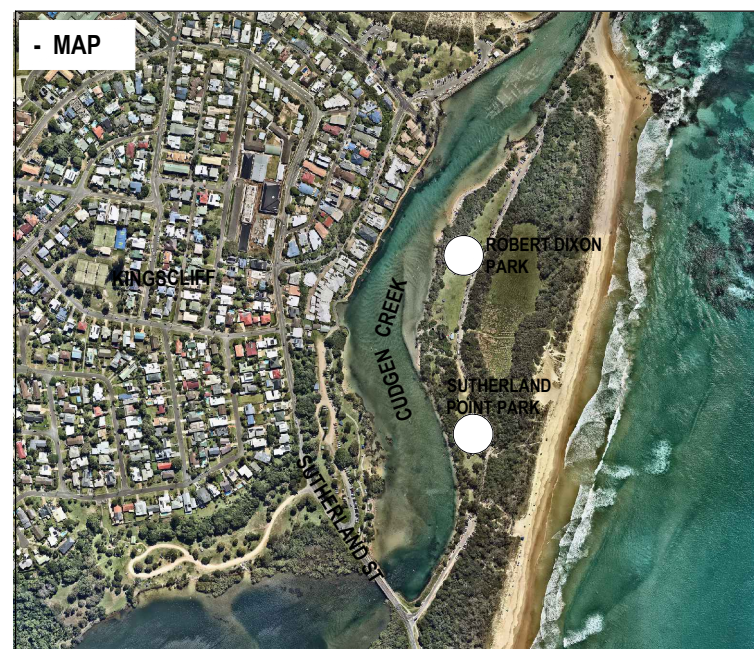

Location of Robert Dixon Park, Sutherland Point, Kingscliff

Legend

- ① New 1.5m wide footpath
- ② Relocate rubbish bins
- ③ Replace existing shelter & accessible picnic table (new shelter to fit on existing concrete)
- ④ Remove existing BBQ and replace with a (single plate) BBQ on the existing concrete slab. New shelter to fit on existing concrete
- ⑤ Replace existing shelter & accessible picnic table (new shelter to fit on existing concrete)
- ⑥ Proposed tree planting



SHELTER AND ACCESSIBLE PICNIC TABLE