


LAYOUT

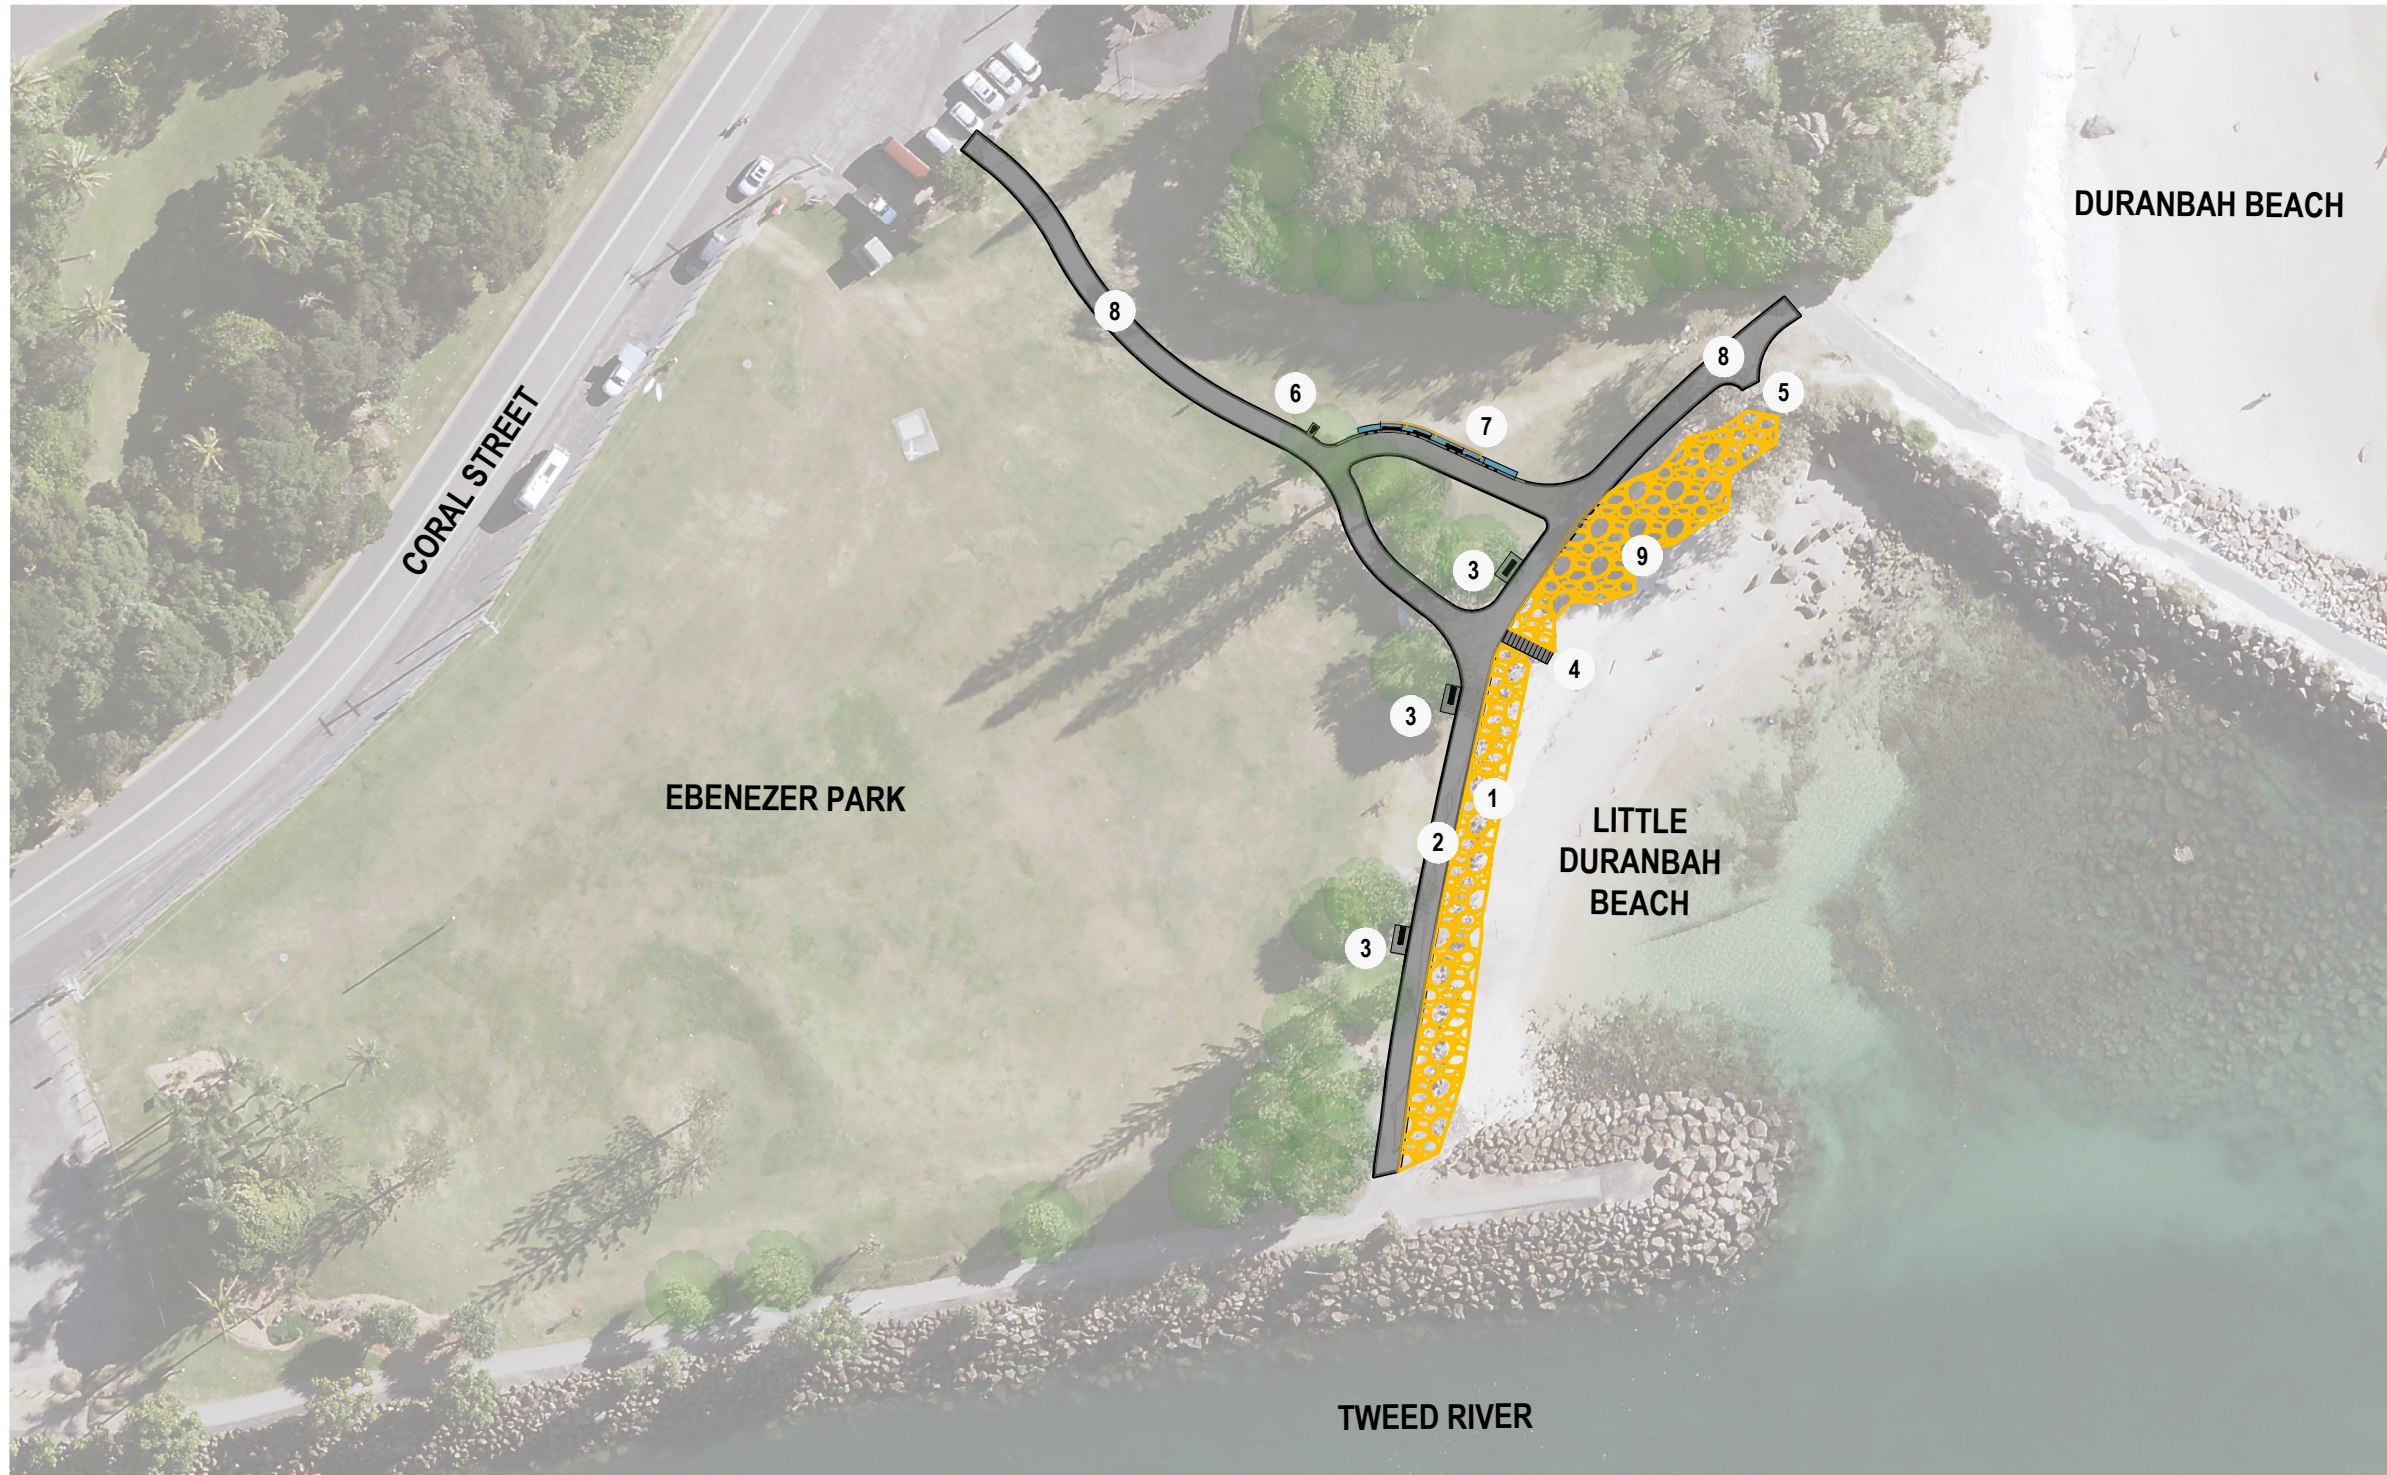

- LEGEND

FUNDED WORKS

1. Proposed regeneration of seawall
2. New concrete path (2.5m wide), to AS1428
3. Seat with back and arm rests
4. Existing beach access stairs to remain
5. Existing beach shower area to remain
6. Accessible drinking fountain
7. Concrete retaining wall doubles as seating with back and arm rests

FUTURE WORKS (Pending approvals and funding)


8. New concrete path (2.5m wide), to AS1428
9. Proposed regeneration of seawall (section owned and managed by Crown Lands)




Seating with back and arm rests



Accessible drinking fountain

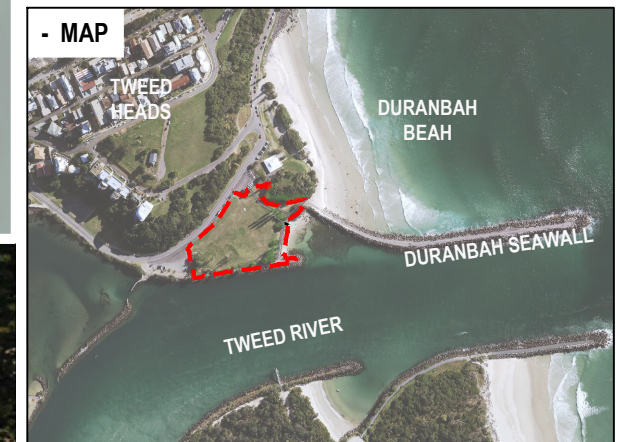

- MAP

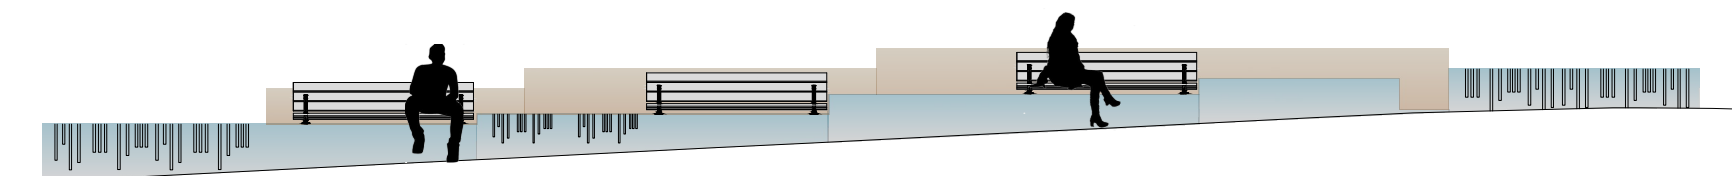

Concrete retaining wall doubles as seating with back and arm rests



Seawall and path
Images shown are indicative only



SCALE: A1 SHEET 1:400, A3 SHEET 1:800
0 4 8 16 24 32 40 m

