

- SITE LAYOUT PLAN

SHEET 1 OF 2





- LEGEND

1. Existing public toilet block to be refurbished and modified to include 1 new unisex accessible toilet, 1 male cubicle & urinal, and 1 female cubicle.
Refer to sheet 2 for proposed toilet block arrangement.
2. Existing car/boat trailer parking.
3. New Designated Accessible Parking Bay (DAPB).
4. New footpath, minimum 1.5m wide to AS1428.1, and kerb ramp to connect to toilet block.
5. New garden bed.
6. New shade tree planting.
7. Future works (Unfunded) Pathway connection towards jetty.


- MAP




SCALE: A1 SHEET 1:250, A3 SHEET 1:500
0 2.5 5 10 15 20 25 m

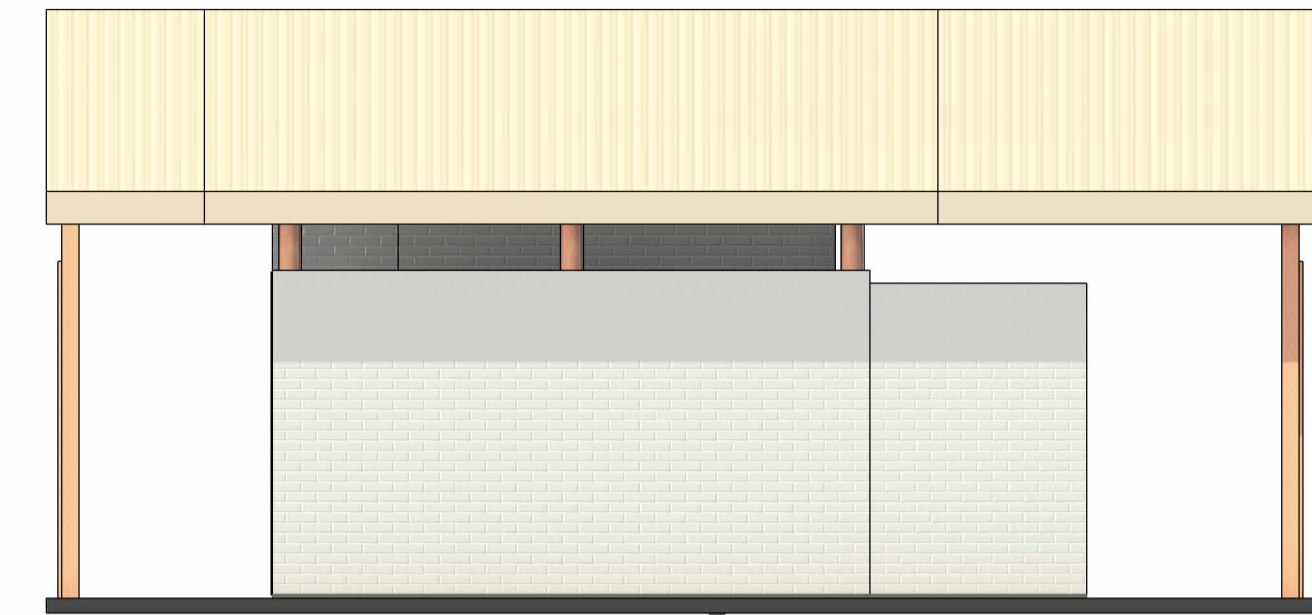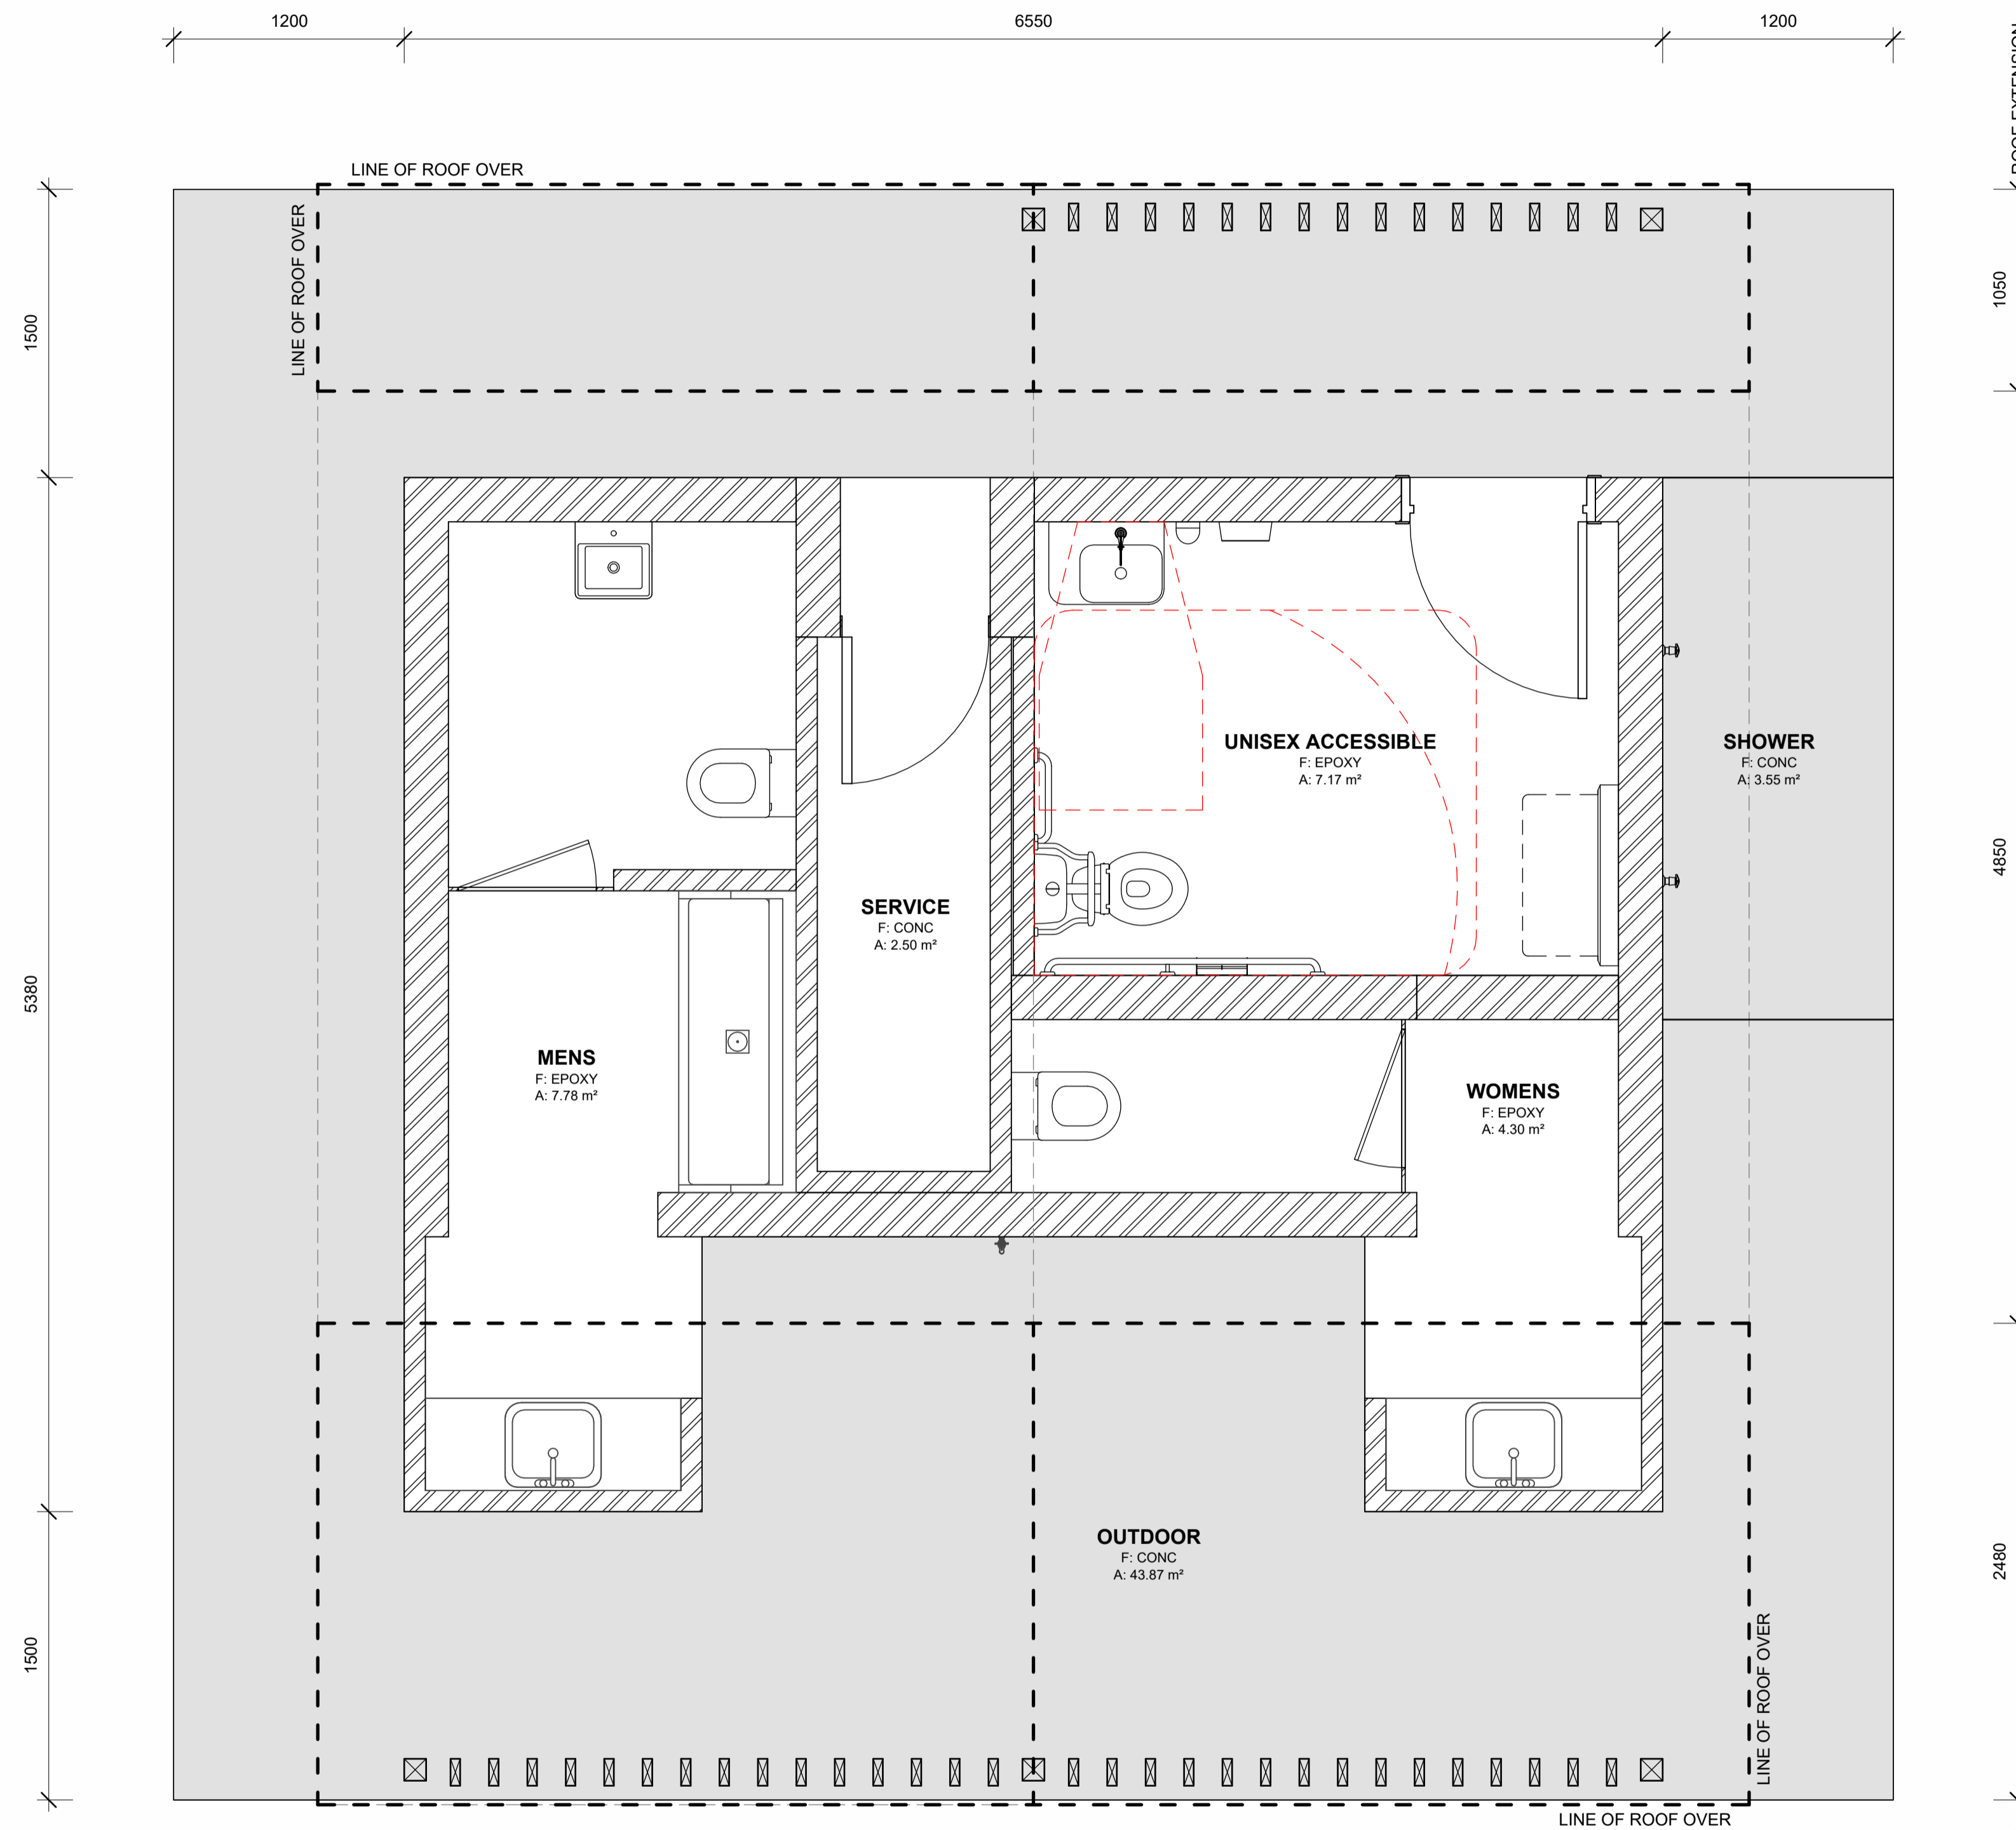


2 PROPOSED ALTERATIONS - WEST ELEVATION
1 : 50 (A1)

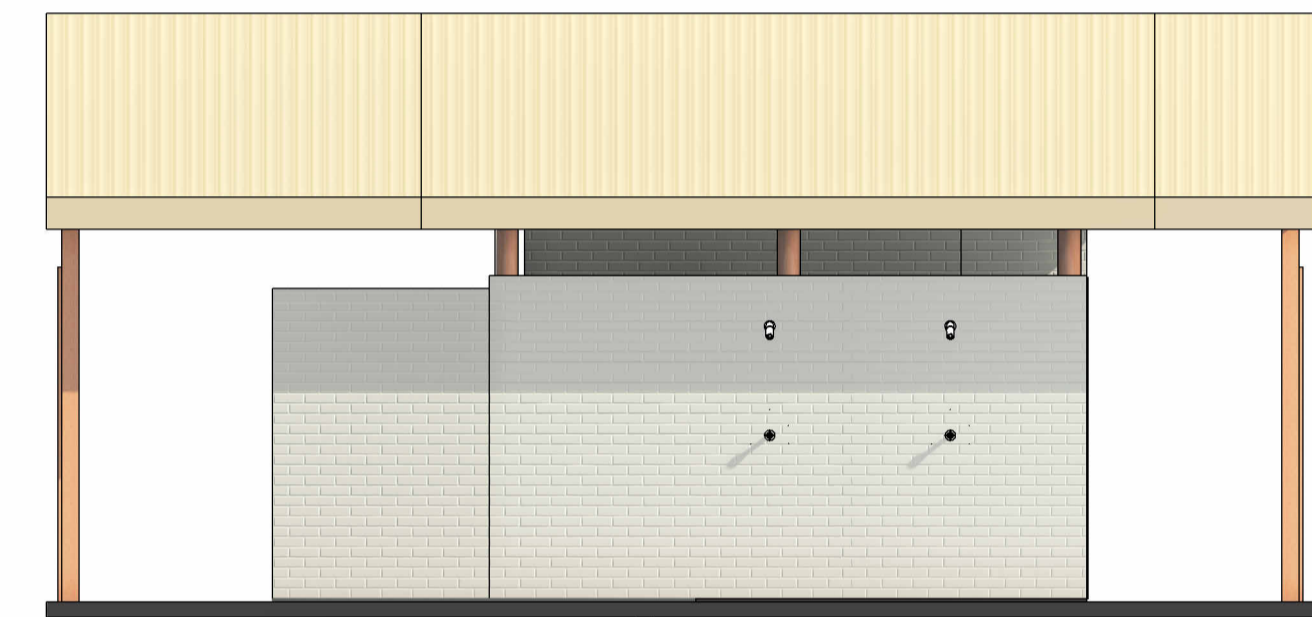

3 PROPOSED ALTERATIONS - EAST ELEVATION
1 : 50 (A1)

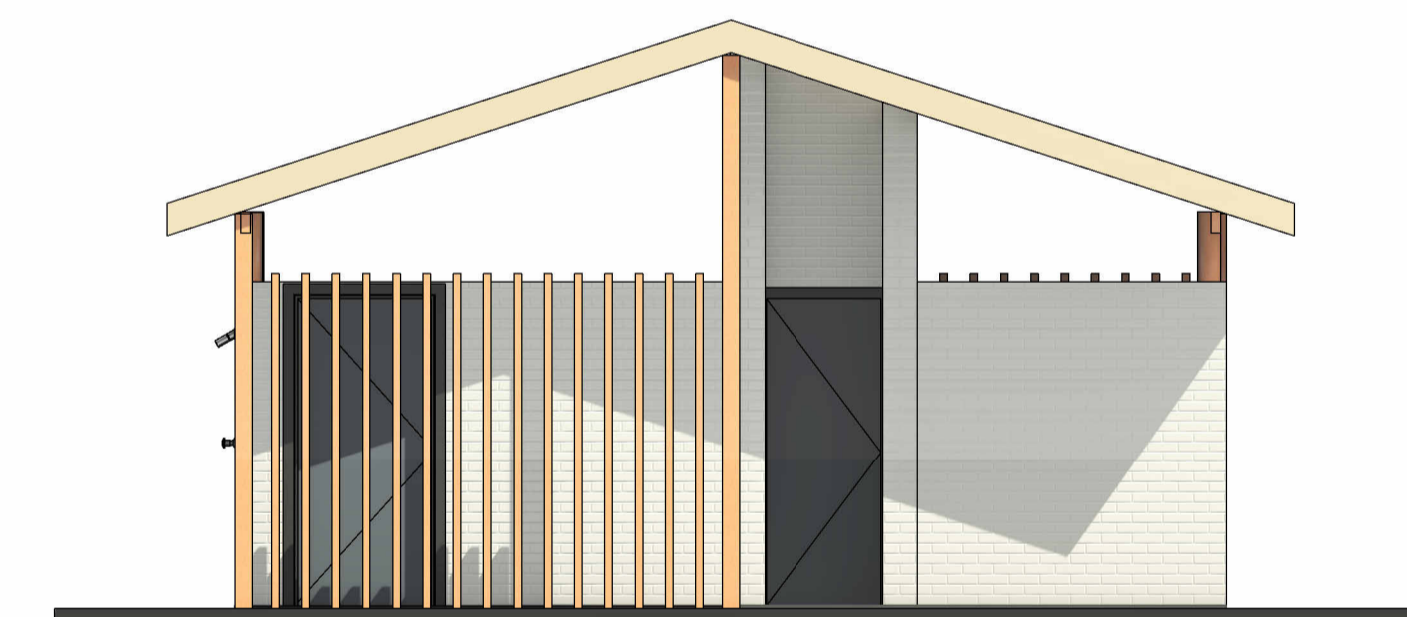

4 PROPOSED ALTERATIONS - NORTH ELEVATION
1 : 50 (A1)

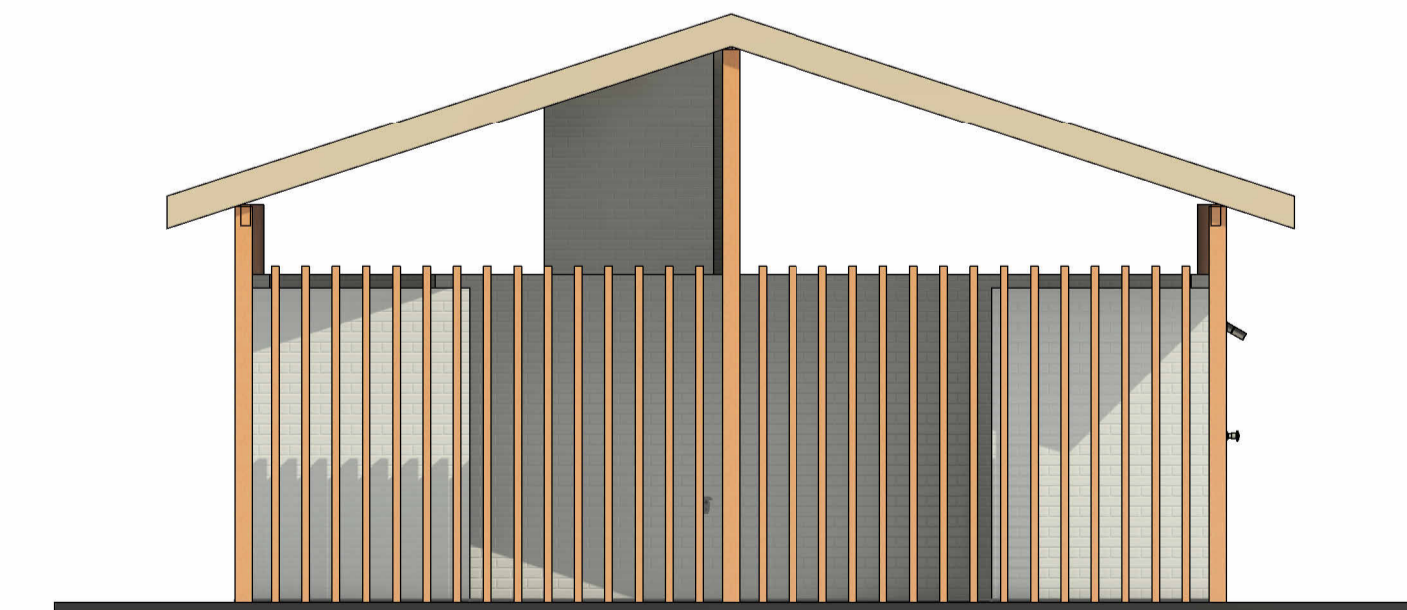

5 PROPOSED ALTERATIONS - SOUTH ELEVATION
1 : 50 (A1)

