



Shadow Diagram - 1pm mid summer
1:350

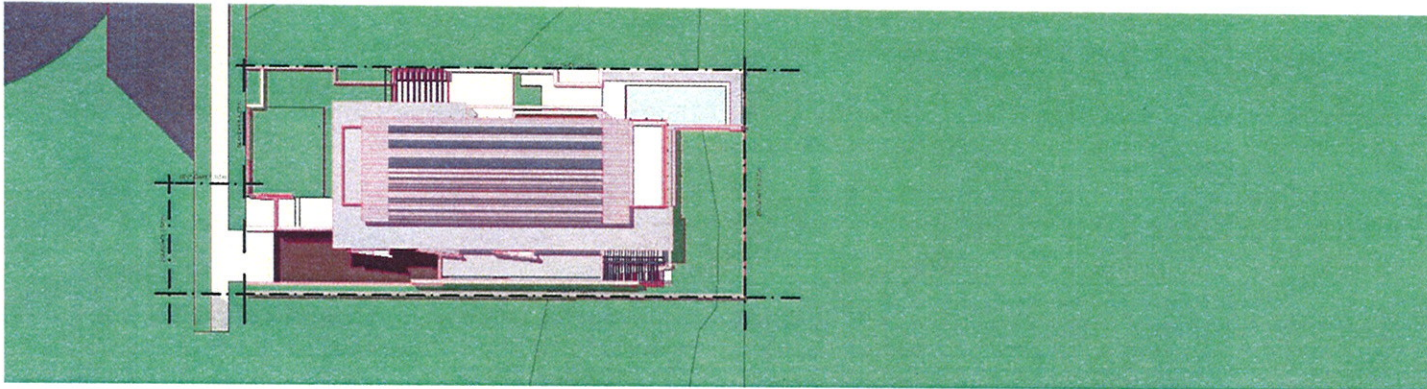

Shadow Diagram - 1.30pm mid summer
1:350

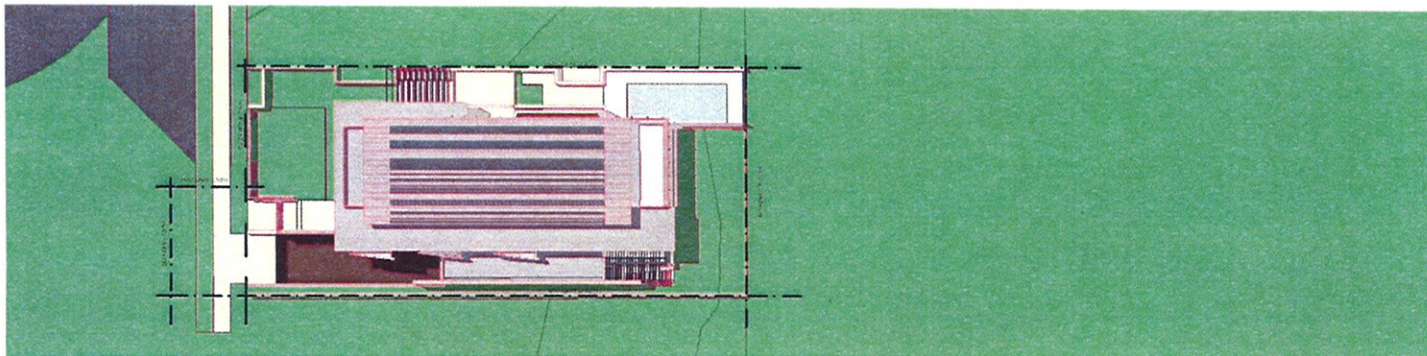

Shadow Diagram - 2pm mid summer
1:350



301/67 griffith st
p.o. box 1387
coolangatta
queensland 4225
ph +61 7 5536 3911
fax +61 7 5536 3944
www.pua.com.au
info@puu.com.au

DATE REVISION
01.12.08 Council RFI A


CLIENT
Hideaway Residences
Site 1

PROJECT
New Residence


DRAWING
Additional Shadow
Diagrams

Summer 1
PROJECT NO. 07 106 DRAWING NO. DD 4.05 a
DATE 17.07.07 SCALE 1:350 DRAWN KC


this document is subject to copyright
verify all dimensions on site
do not scale from drawings refer
any discrepancies to architect

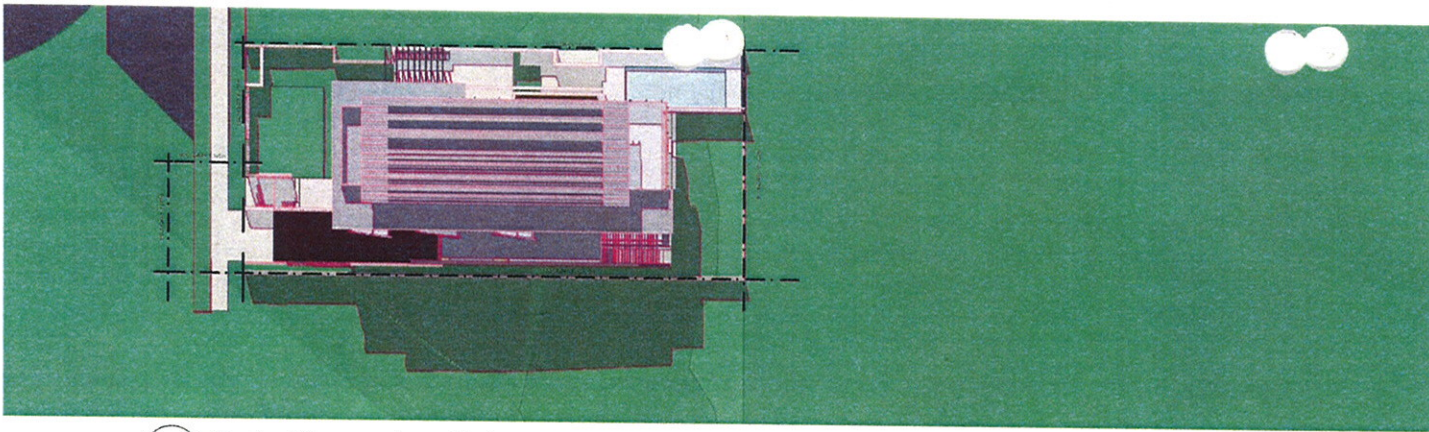

Shadow Diagram - 1pm mid winter
1:350

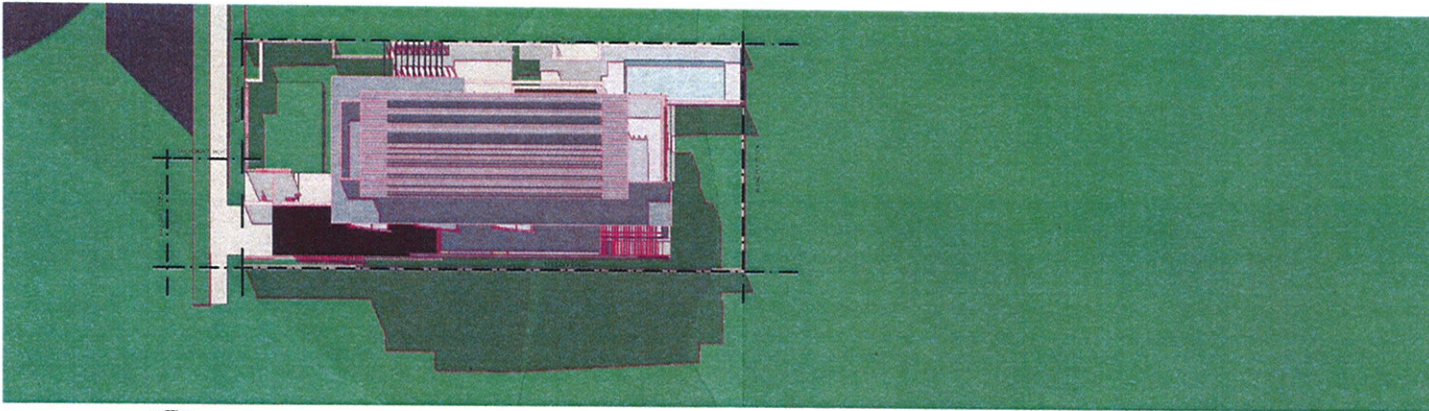

Shadow Diagram - 1.30pm mid winter
1:350

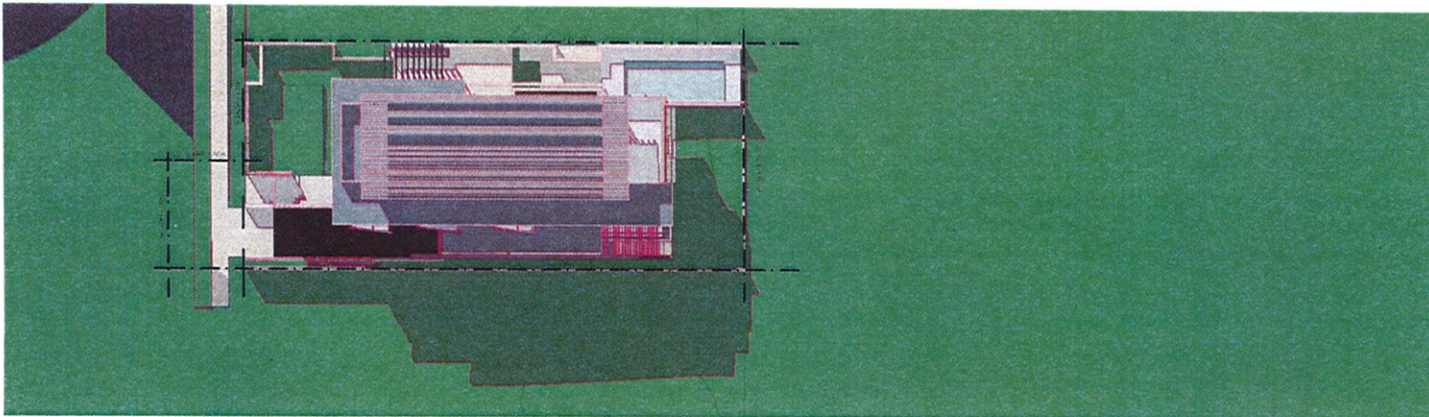

Shadow Diagram - 2.00pm mid winter
1:350



301/87 griffith st
p.o. box 1387
coolangatta
queensland 4225
ph +61 7 5536 3911
fax +61 7 5536 3944
www.pua.com.au
info@puu.com.au

DATE REVISION
01.12.08 Council RF1 A


CLIENT
Hideaway Residences
Site 1

PROJECT
New Residence


DRAWING
Additional Shadow
Diagrams

Winter 1
PROJECT NO. DRAWING NO.
07 106 DD 4.07 a
DATE SCALE DRAWN
17.07.07 1:350 KC

this document is subject to copyright
verify all dimensions on site
do not scale from drawings refer
any discrepancies to architect

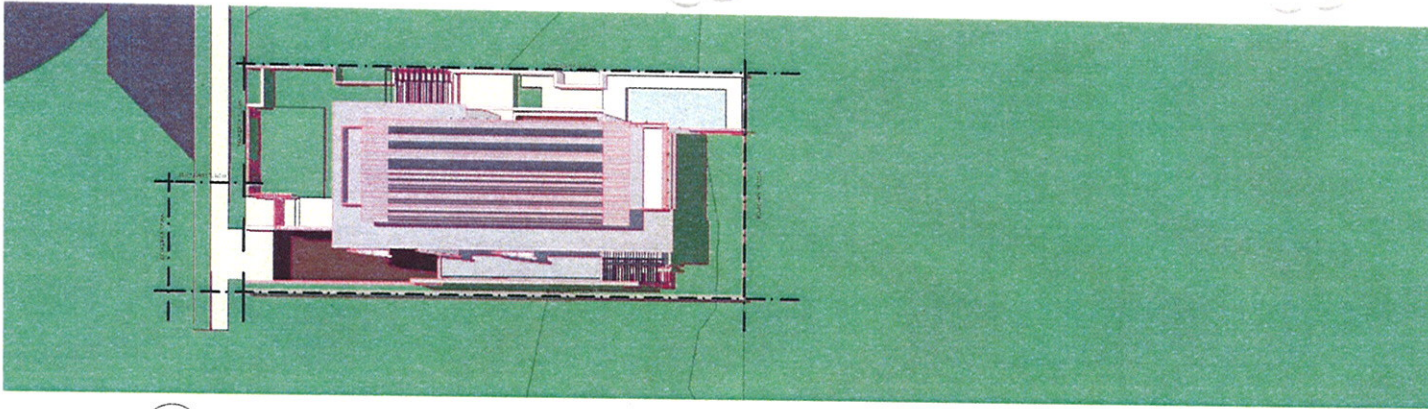

Shadow Diagram - 2.30pm mid summer
1:350

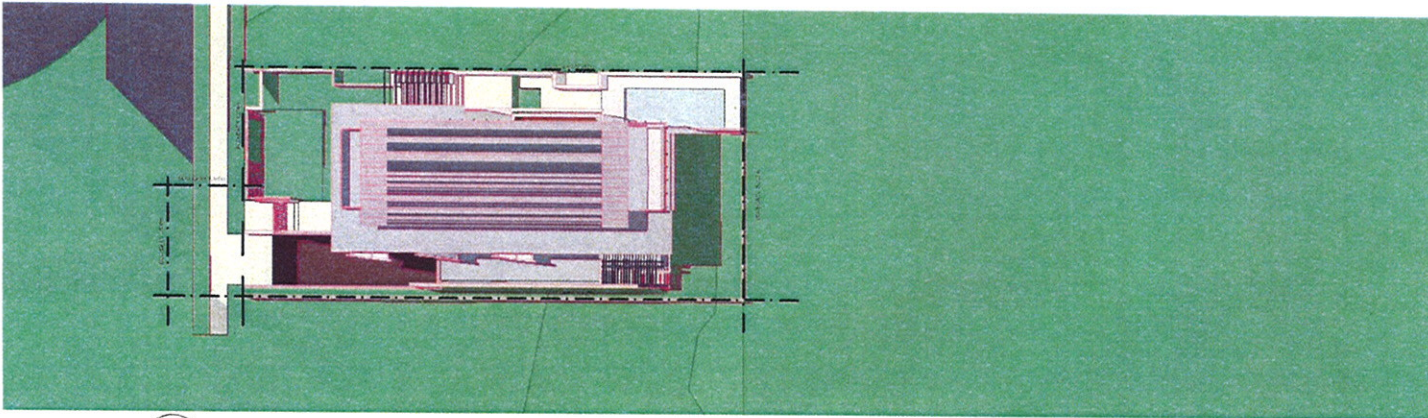

Shadow Diagram - 3pm mid summer
1:350



301/67 griffith st
p.o. box 1387
coolangatta
queensland 4225
ph +61 7 5536 3911
fax +61 7 5536 3944
www.pua.com.au
info@pua.com.au

DATE REVISION
01.12.08 Council RFI A


CLIENT
Hideaway Residences
Site 1

PROJECT
New Residence


DRAWING
Additional Shadow
Diagrams
Summer 2

PROJECT NO. 07 106	DRAWING NO. DD 4.06 a
DATE 17.07.07	SCALE 1:350
	DRAWN KC

this document is subject to copyright
verify all dimensions on site
do not scale from drawings refer
any discrepancies to architect

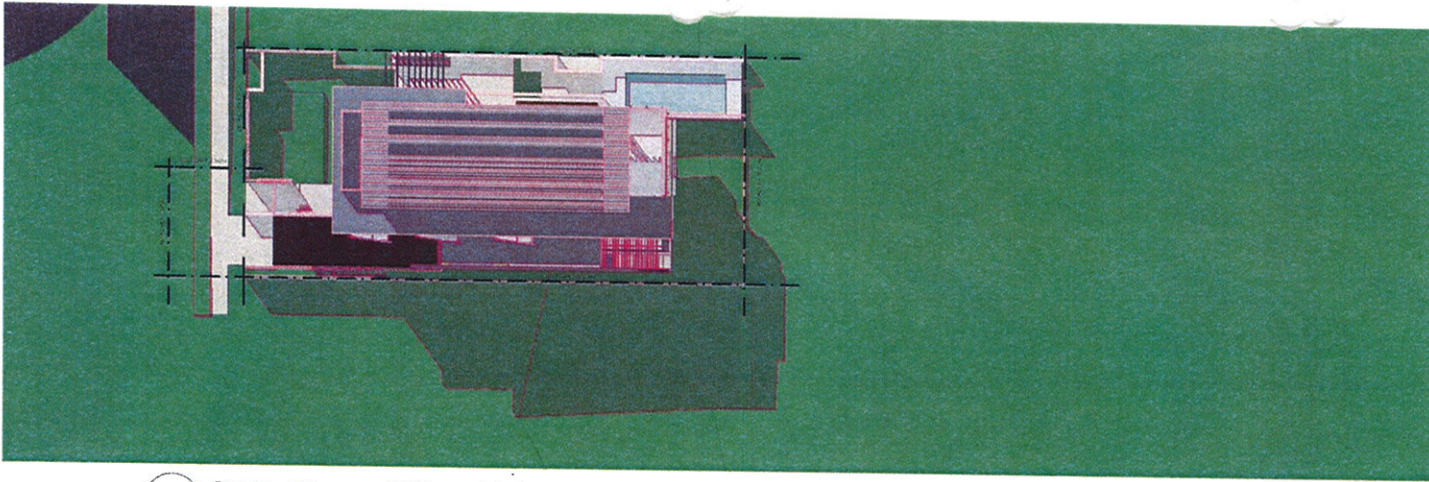

Shadow Diagram - 2.30pm mid winter
1:350

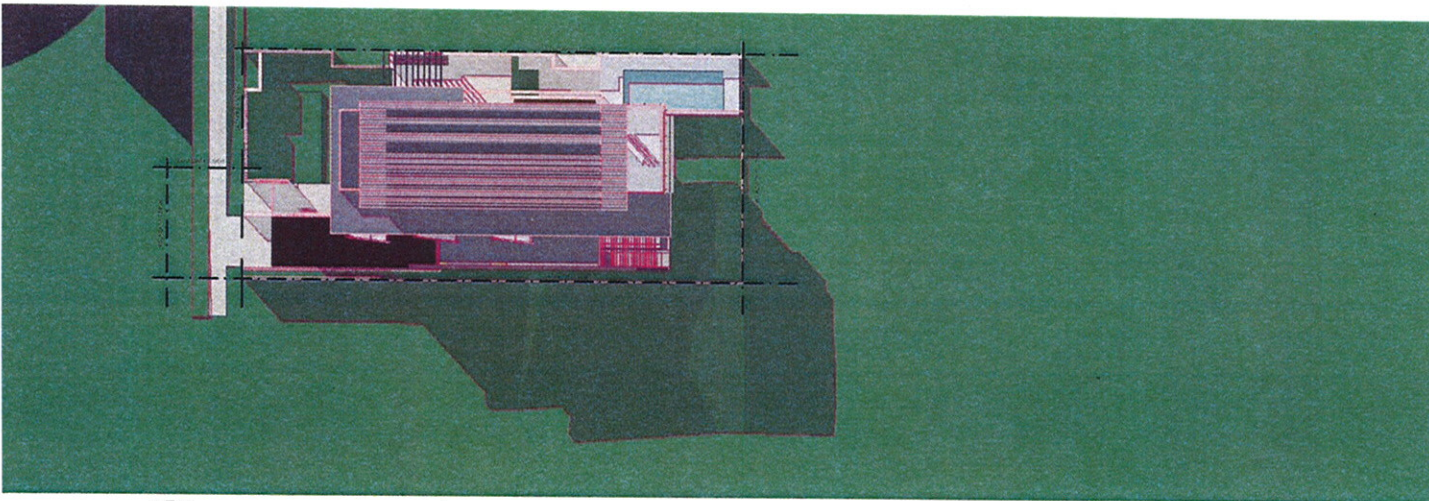

Shadow Diagram - 3.00pm mid winter
1:350



301/67 griffith st
p.o. box 1387
coolangatta
queensland 4225
ph +61 7 5536 3911
fax +61 7 5536 3944
www.pua.com.au
info@pu.com.au

DATE REVISION
01.12.08 Council RF1 A

CLIENT
Hideaway Residences
Site 1

PROJECT
New Residence

DRAWING
Additional Shadow
Diagrams
Winter 2

PROJECT NO. 07 106	DRAWING NO. DD 4.08 a
DATE 17.07.07	SCALE 1:350
	DRAWN KC

this document is subject to copyright
verify all dimensions on site
do not scale from drawings refer
any discrepancies to architect