



Shadow Diagram - 1pm mid summer
1:350

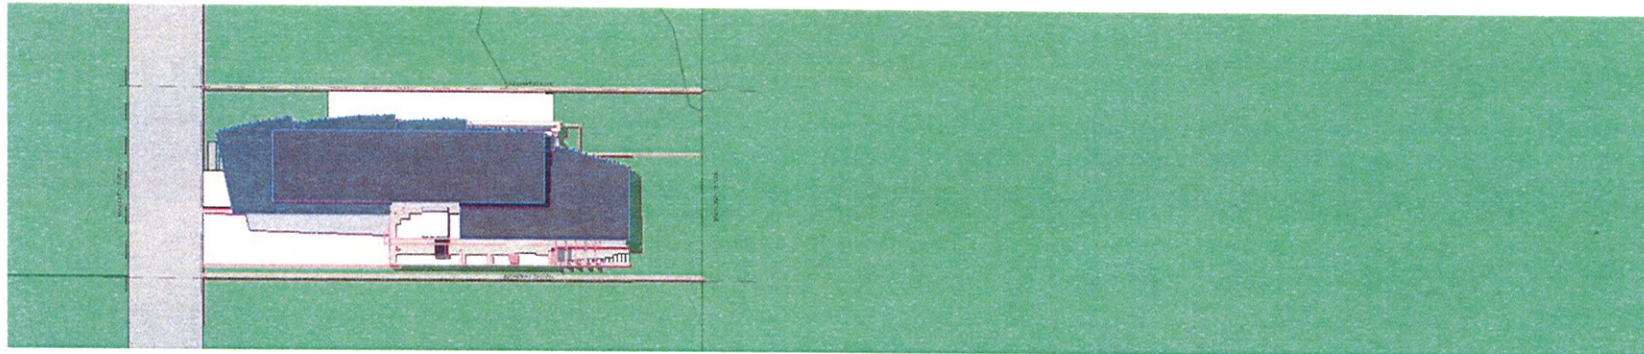

Shadow Diagram - 1.30pm mid summer
1:350

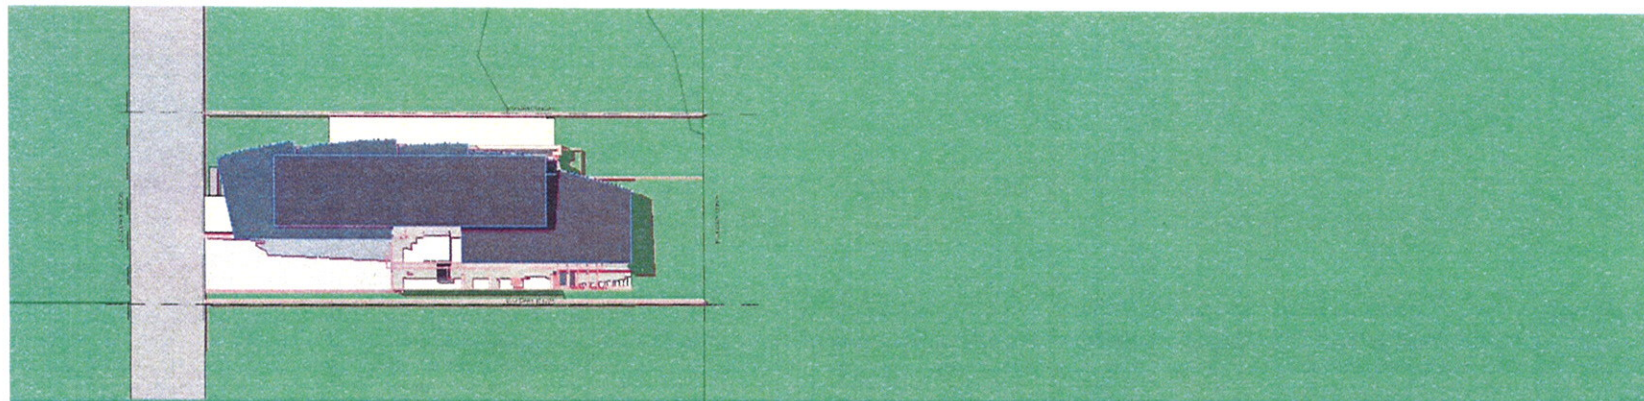

Shadow Diagram - 2.00pm mid summer
1:350



301/87 griffith st
p.o. box 1387
coolangatta
queensland 4225
ph +61 7 5536 3911
fax +61 7 5536 3944
www.pua.com.au
info@pu.com.au

pauluhmann
architects
pty ltd

DATE REVISION
01.12.08 Council RFI A


CLIENT
Hideaway Residences
Site 2

PROJECT
New Residence


DRAWING
Additional Shadow
Diagrams
Summer 1

PROJECT NO. 07 106	DRAWING NO. DA 4.04 a
DATE 21.06.07	SCALE 1:350
	DRAWN JKC

this document is subject to copyright
verify all dimensions on site
do not scale from drawings refer
any discrepancies to architect

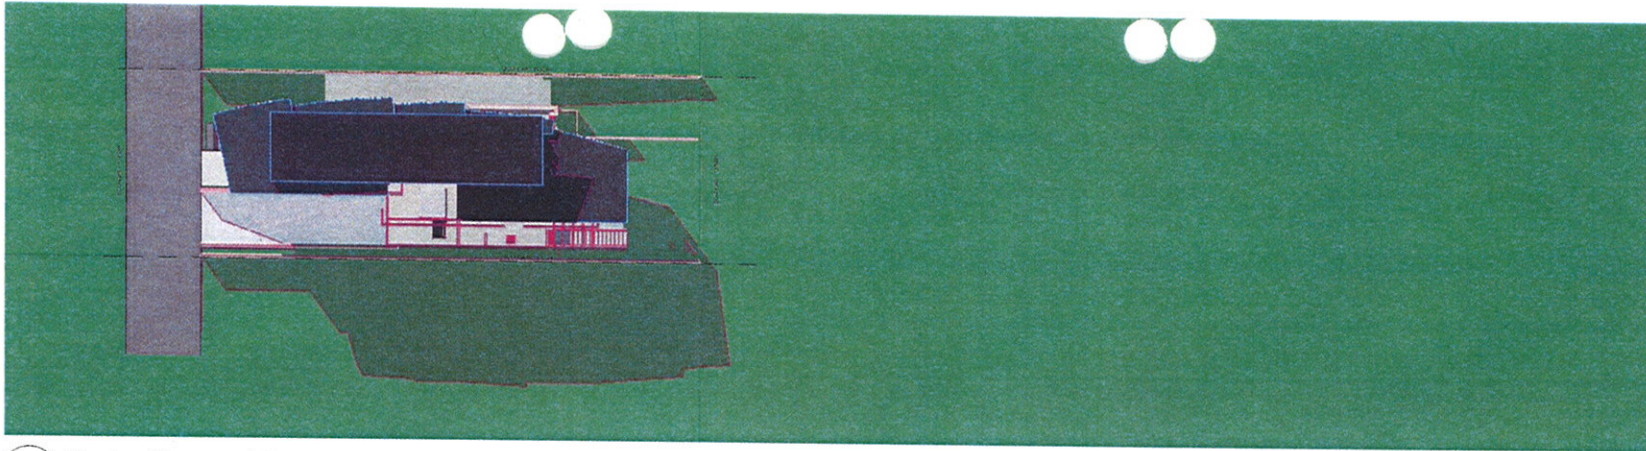

Shadow Diagram - 2.30pm mid winter
1:350

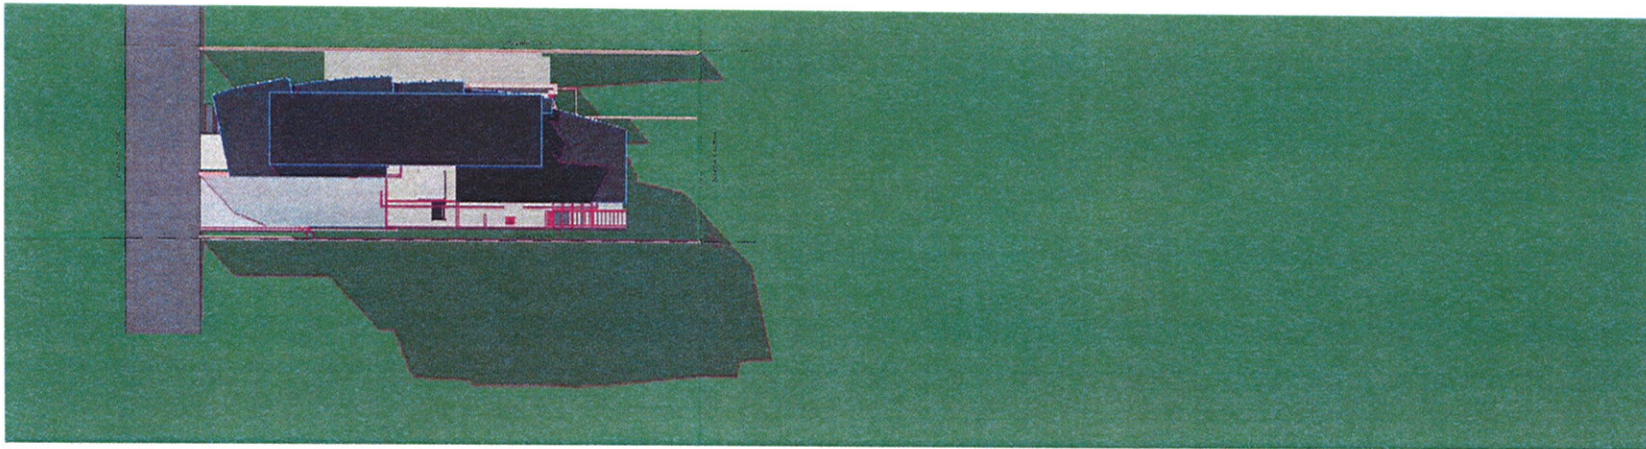

Shadow Diagram - 3.00pm mid winter
1:350



301/87 griffith st
p.o. box 1387
coolangatta
queensland 4225
ph +61 7 5536 3911
fax +61 7 5536 3944
www.pua.com.au
info@pu.com.au

DATE REVISION
01.12.08 Council RFI A

CLIENT
Hideaway Residences
Site 2

PROJECT
New Residence

DRAWING
Additional Shadow
Diagrams
Winter 2

PROJECT NO.	DRAWING NO.	
07 106	DA 4.07 a	
DATE	SCALE	DRAWN
21.05.07	1:350	KC


this document is subject to copyright
verify all dimensions on site
do not scale from drawings refer
any discrepancies to architect




pauluhmann

301/87 griffith st
p.o. box 1387
coolangatta
queensland 4225
ph +61 7 5536 3911
fax +61 7 5536 3944
www.pua.com.au
info@puu.com.au


DATE REVISION
01.12.08 Council RFI A

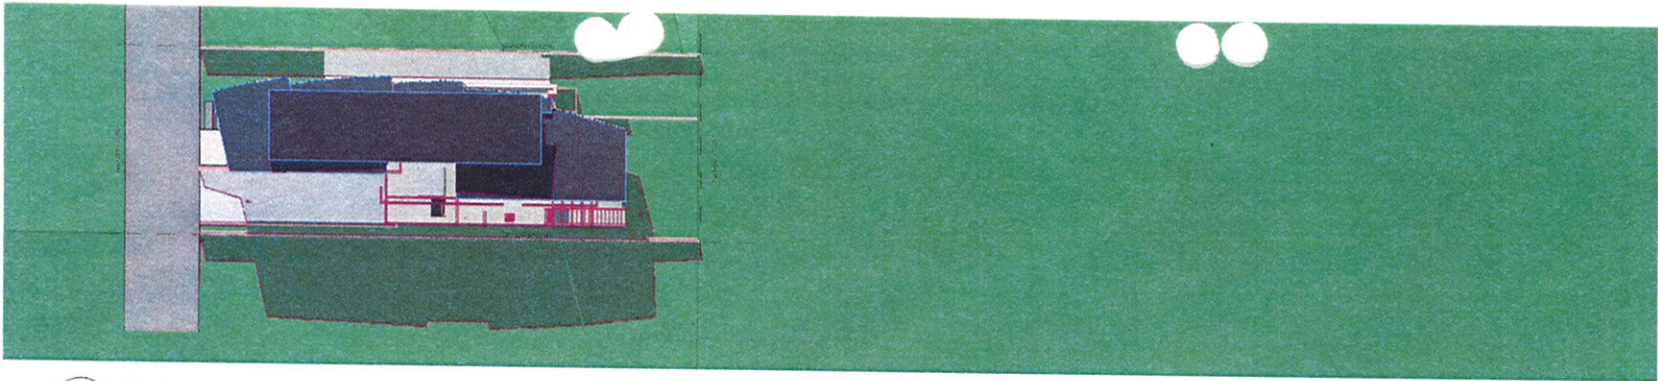

Shadow Diagram - 1pm mid winter
1:350

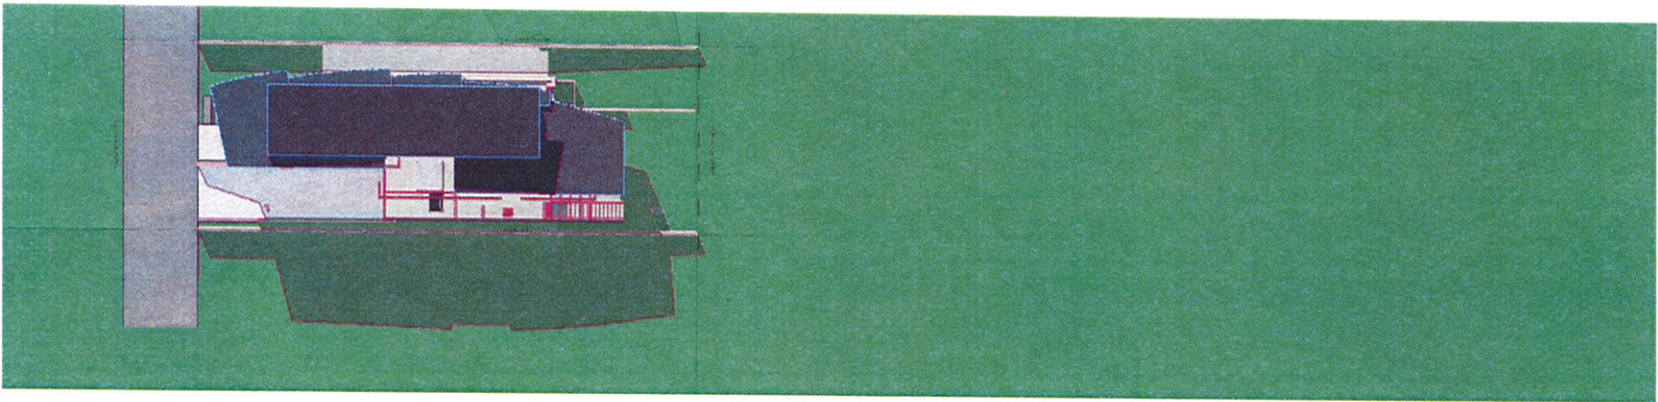

Shadow Diagram - 1.30pm mid winter
1:350

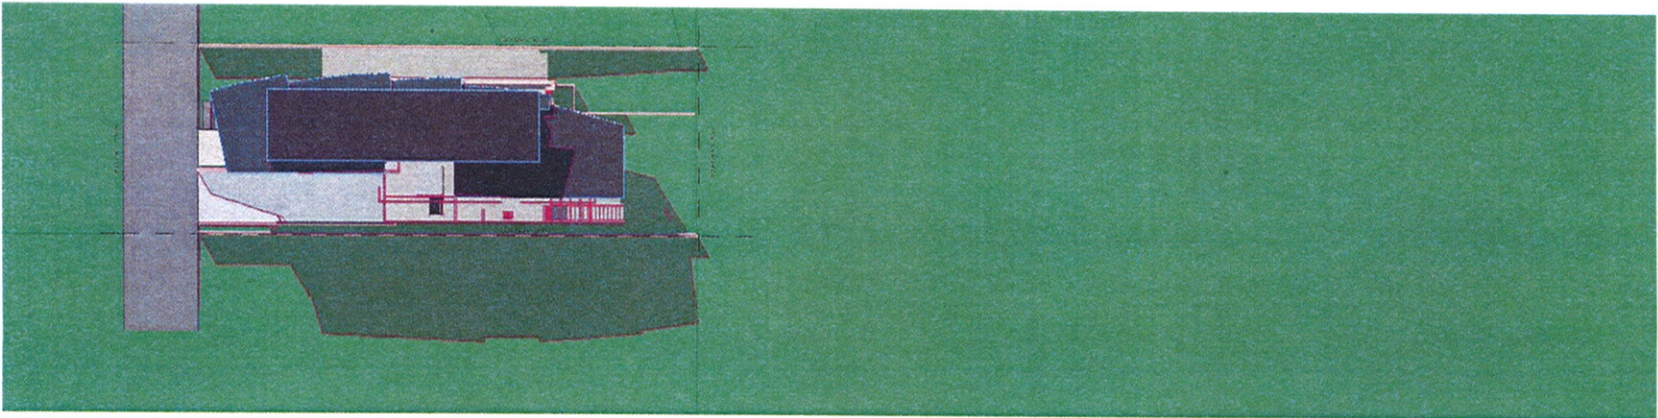

Shadow Diagram - 2.00pm mid winter
1:350

CLIENT
Hideaway Residences
Site 2

PROJECT
New Residence

DRAWING
Additional Shadow
Diagrams
Winter 1


PROJECT NO. 07 106	DRAWING NO. DA 4.06 a
DATE 21.06.07	SCALE 1:350
	DRAWN KC

this document is subject to copyright
verify all dimensions on site
do not scale from drawings refer
any discrepancies to architect




301/67 griffith st
 p.o. box 1387
 coolangatta
 queensland 4225
 ph +61 7 5536 3911
 fax +61 7 5536 3944
 www.pua.com.au
 info@pua.com.au

DATE REVISION
 01.12.08 Council RFI A

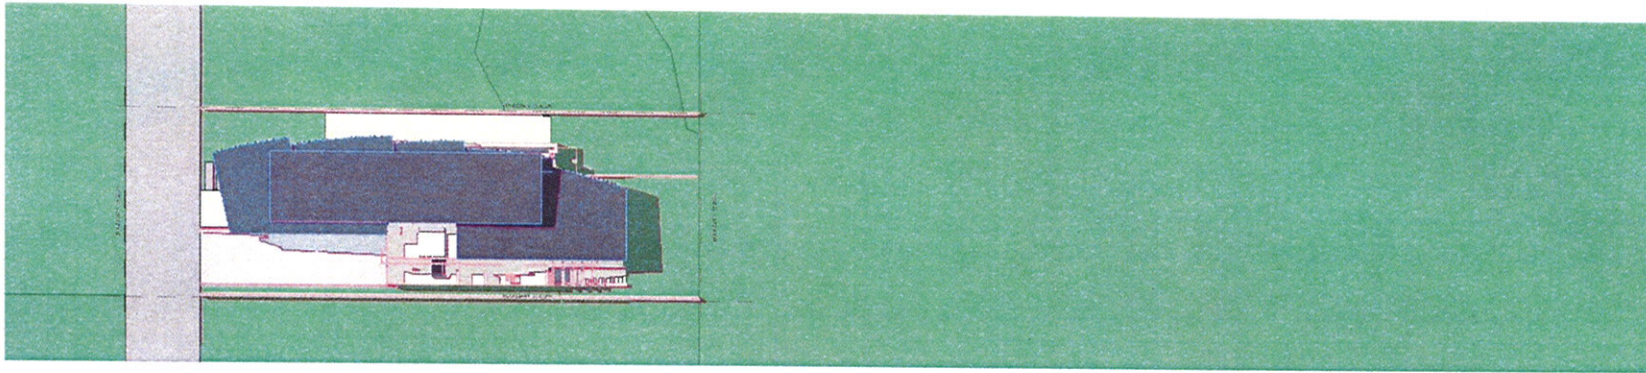

Shadow Diagram - 2.30pm mid summer
 1:350

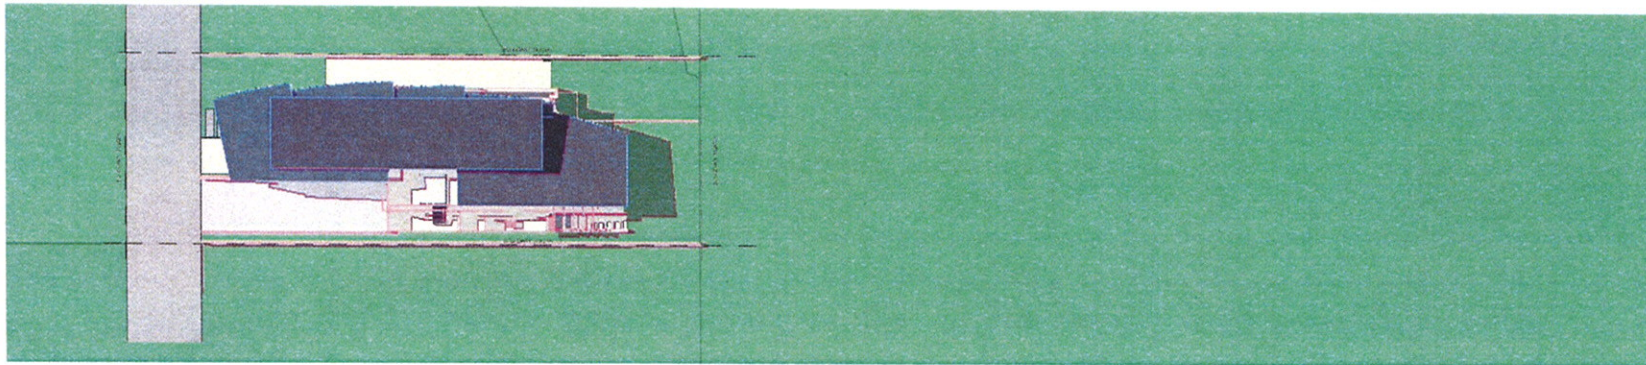

Shadow Diagram - 3.00pm mid summer
 1:350

CLIENT
 Hideaway Residences
 Site 2

PROJECT
 New Residence

DRAWING
 Additional Shadow
 Diagrams
 Summer 2

PROJECT NO. 07 106	DRAWING NO. DA 4.05 a
DATE 21.06.07	SCALE 1:350
	DRAWN KC

this document is subject to copyright
 verify all dimensions on site
 do not scale from drawings refer
 any discrepancies to architect