



Shadow Diagram - 1pm mid summer  
1:350

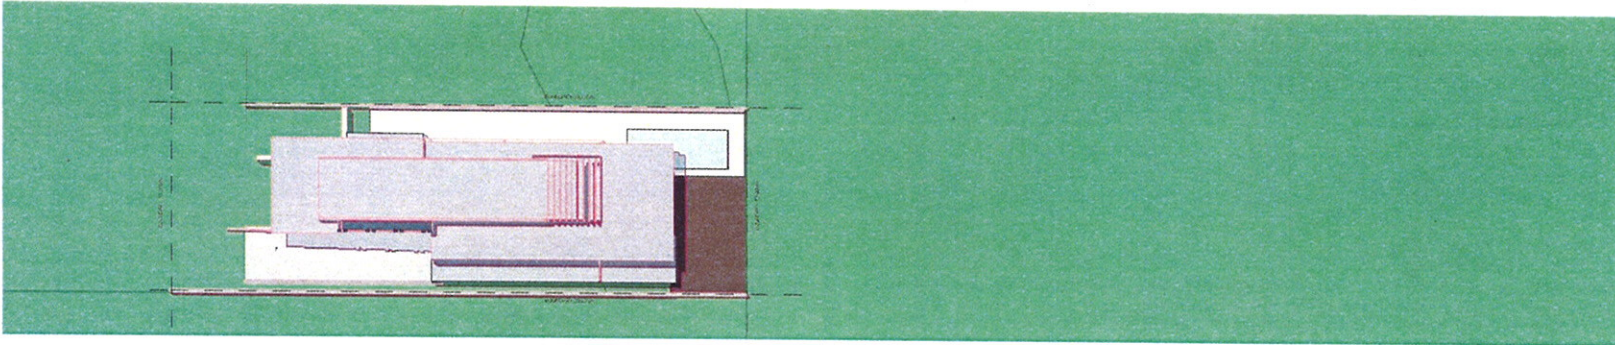

Shadow Diagram - 1.30pm mid summer  
1:350

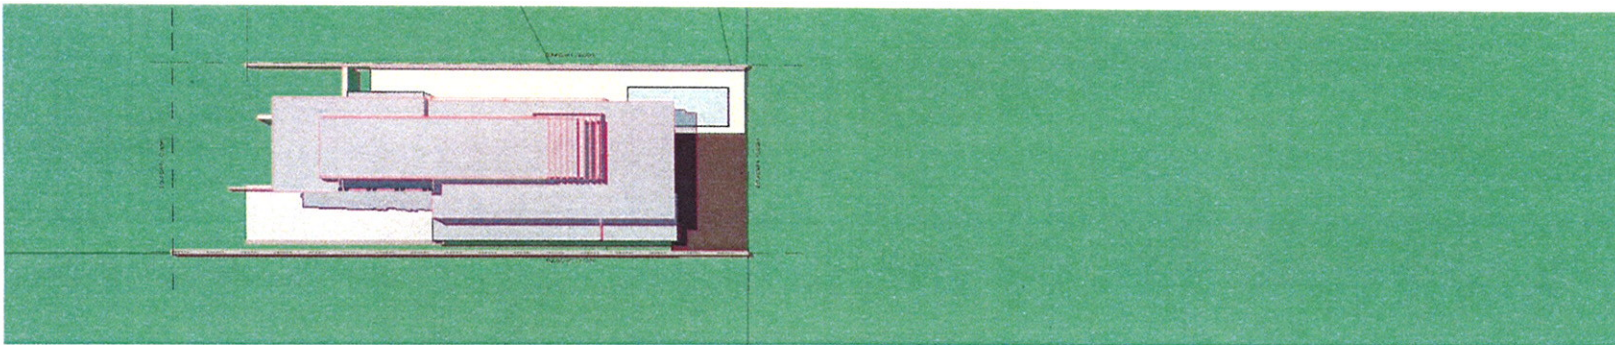

Shadow Diagram - 2pm mid summer  
1:350



30167 griffith st  
p.o. box 1397  
coolangubra  
queensland 4225  
ph +61 7 5536 5911  
fax +61 7 5536 3944  
www.pua.com.au  
info@puak.com.au


DATE REVISION  
01.02.08 Council RFI A

CLIENT  
Hideaway Residences  
Site 3  
PROJECT  
New Residence


DRAWING  
Additional Shadow  
Diagrams  
Summer 1

PROJECT NO. U7 105	DRAWING NO. DA 4.04 a
DATE 05.06.07	SCALE 1:350
	DRAWN KC


this document is subject to copyright  
verify all dimensions on site  
do not scale from drawings refer  
any discrepancies to architect

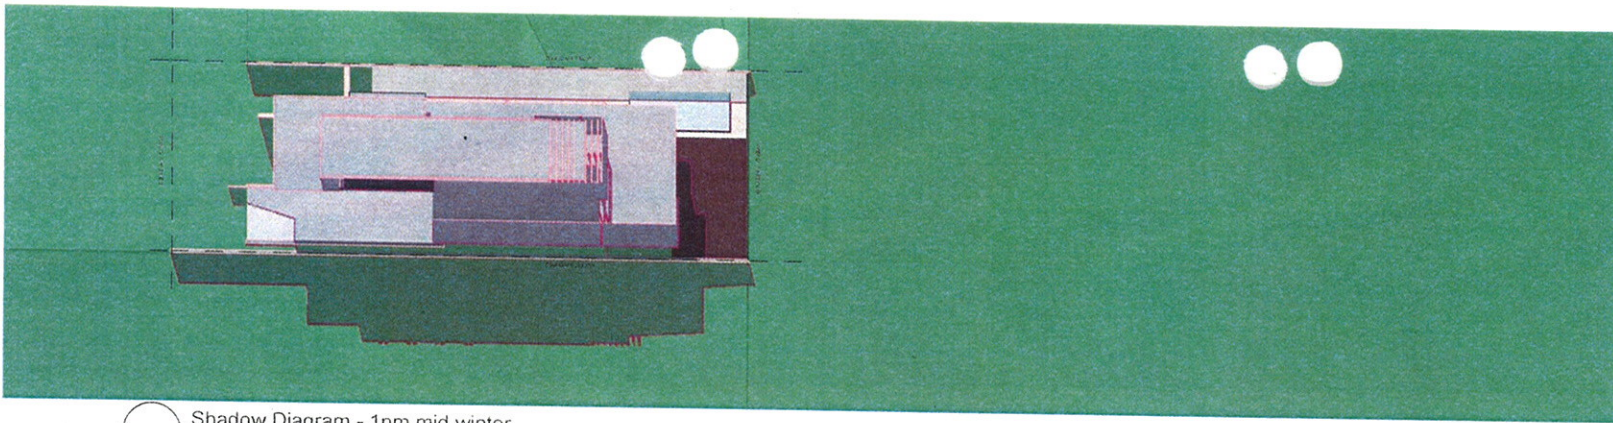

Shadow Diagram - 1pm mid winter  
1:350

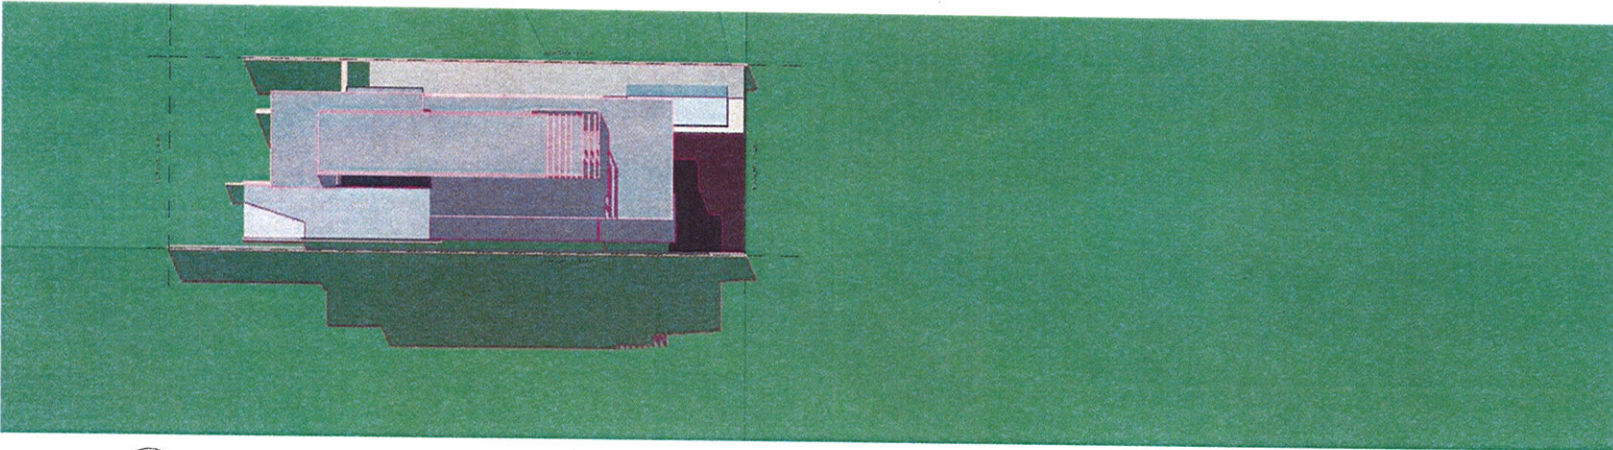

Shadow Diagram - 1.30pm mid winter  
1:350

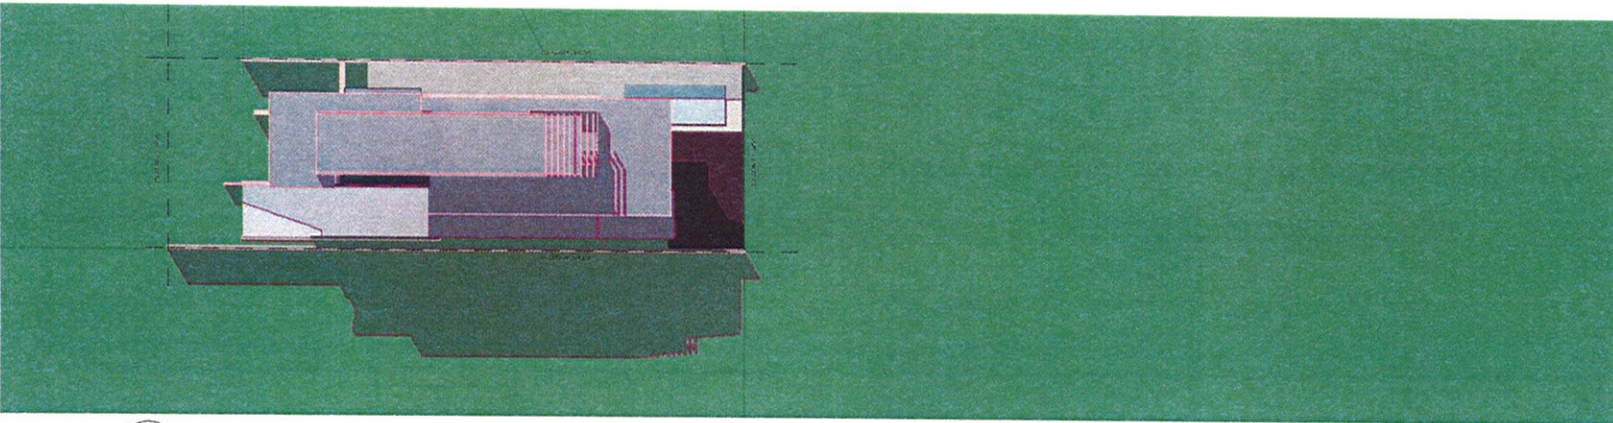

Shadow Diagram - 2pm mid winter  
1:350



301/67 griffith st  
p.o. box 1387  
cclebriggatta  
queensland 4225  
ph +61 7 5526 3911  
fax +61 7 5526 2944  
www.pauluhmann.com.au  
info@pauluhmann.com.au


DATE REVISION  
01.02.08 Council RFI A

CLIENT  
Hideaway Residences  
Site 3  
PROJECT  
New Residence


DRAWING  
Additional Shadow  
Diagrams  
Winter 1

PROJECT NO. 07 105	DRAWING NO. DA 4.06 a
DATE 05.06.07	SCALE 1:350
	DRAWN KC

This document is subject to copyright.  
Verify all dimensions on site.  
Do not scale from drawings; refer  
any discrepancies to architect.

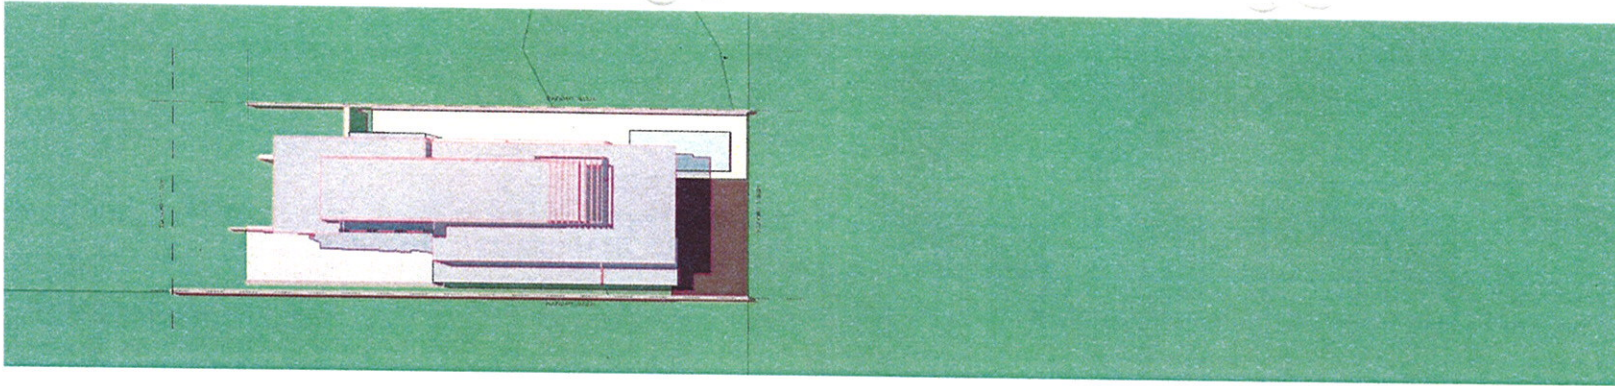

Shadow Diagram - 2.30pm mid summer  
1:350

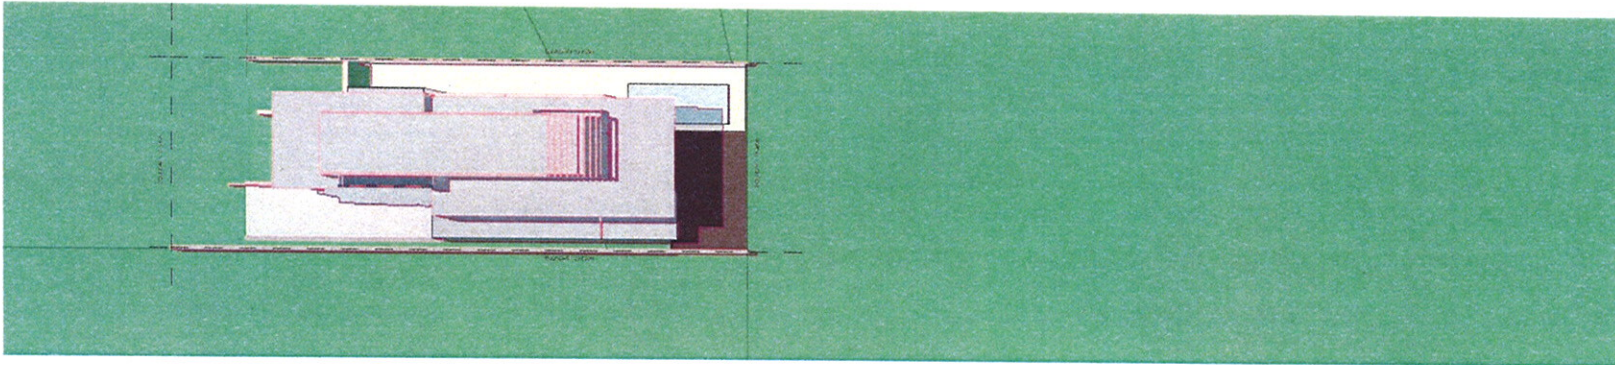

Shadow Diagram - 3pm mid summer  
1:350



501/67 griffins st  
p.o. box 1387  
coobingetta  
queensland 4225  
ph +61 7 5536 3911  
fax +61 7 5536 2944  
www.pua.com.au  
info@pu.com.au

pauluhmann  
architects  
pty ltd

DATE REVISION  
01.02.08 Council RFI A


CLIENT  
Hideaway Residences  
Site 3

PROJECT  
New Residence


DRAWING  
Additional Shadow  
Diagrams  
Summer 2

PROJECT NO. 07 105	DRAWING NO. DA 4.05 a
DATE 05.06.07	SCALE 1:350
	DRAWN KC

this document is subject to copyright  
verify all dimensions on site  
do not scale from drawings refer  
any discrepancies to architect

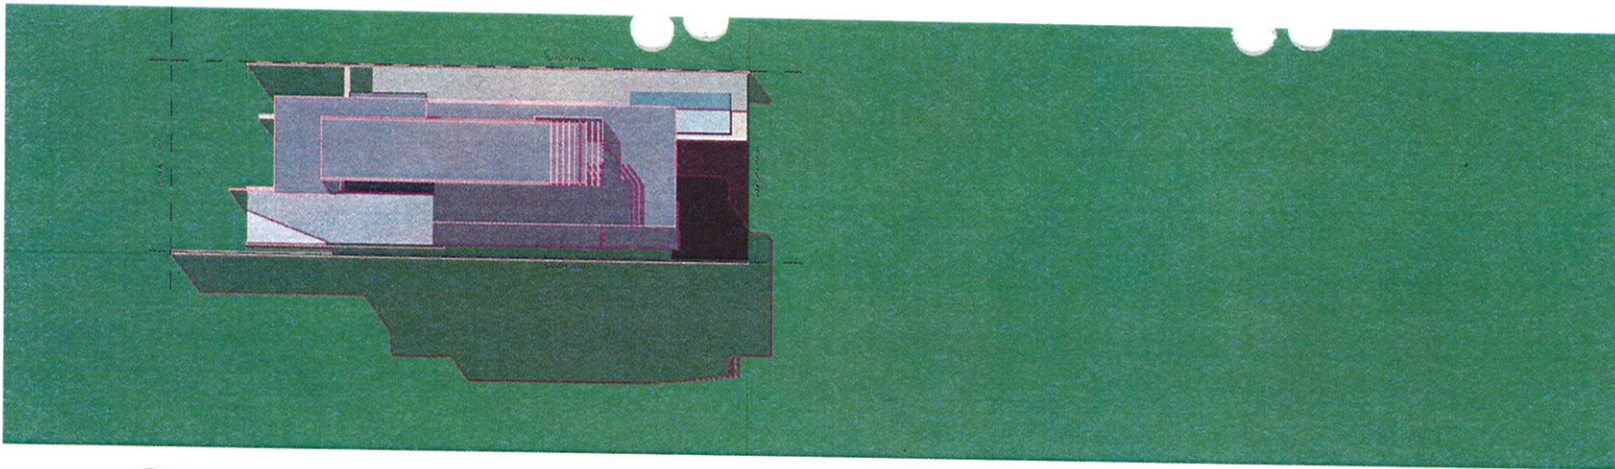

Shadow Diagram - 2.30pm mid winter  
1:350

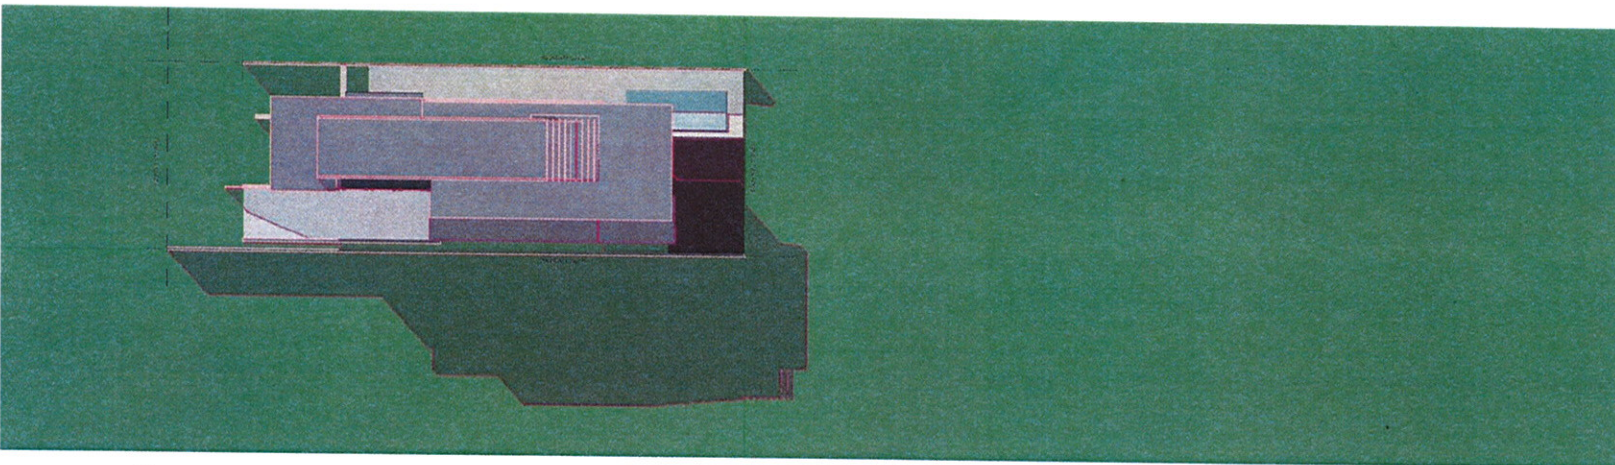

Shadow Diagram - 3pm mid winter  
1:350



301/67 Griffith st  
p.o. box 1387  
Coggalongatta  
Queensland 4225  
ph +61 7 5536 2911  
fax +61 7 5535 3944  
www.pua.com.au  
info@pu.com.au

**pauluhmann**  
architects  
pty ltd

DATE REVISION  
01.02.08 Council RFI A

CLIENT  
Hideaway Residences  
Site 3

PROJECT  
New Residence

DRAWING  
Additional Shadow  
Diagrams  
Winter 2

PROJECT NO.	DRAWING NO.
07 105	DA 4.07 a
DATE	SCALE
05.06.07	1:350
	DRAWN BY
	KC

This document is subject to copyright.  
Verify all dimensions on site.  
Do not scale from drawings refer  
any discrepancies to architect.