



**MURWILLUMBAH**

TWEED  
RIVER

PROPOSED  
CYCLEWAY

ROAD TO BE RESTABILISED  
AND RESURFACED

RIVER

STREET

**SOUTH MURWILLUMBAH**

GREVILLE ST


STAFFORD ST

HOLSTONS LN

PROSPERO ST

**LEGEND**

- EXISTING TREE
- TO BE REMOVED
- PROPOSED CONCRETE FOOTPATH/CYCLEWAY
- PROPOSED ROAD REHABILITATION

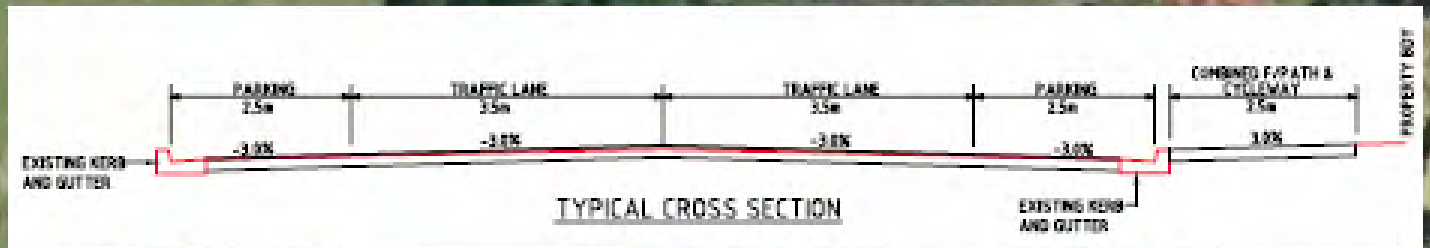

NO.	REVISION	DATE
1	ORIGINAL DESIGN	N.E. 6.9.2009
2	AMENDMENT DETAILS	DATE

**TWEED SHIRE COUNCIL**  
DESIGN UNIT

COUNCIL OFFICES  
TUMBLAM ROAD,  
MURWILLUMBAH,  
NEW SOUTH WALES, 2484

PHONE MURWILLUMBAH 02 84700400  
FAX MURWILLUMBAH 02 84727013  
WEBSITE www.tweed.nsw.gov.au


DESIGN ENGINEER	DATE		
CHECKING ENGINEER	DATE		
DRAWN	H.S.	DESIGN	NO.
CHECKED	H.S.	DATE	NO.
EDUCATIONAL DATE	REDUCTION RATIO	ON	
VERTICAL DATE	AS SHOWN		

PROJECT: RIVER STREET, SOUTH MURWILLUMBAH  
ROAD RESTABILISATION AND RECONSTRUCTION

PLAN TITLE: CONCEPT UPGRADE PLAN  
SHEET 2


ACAD FILE No. G:\\_AUTOCAD DRAWINGS\N\N\WK08010 RTR MRAS ROAD WORKS\WK08010\_CONCEPT\_LATEST.dwg

DRAWING NUMBER:	WK08010/02
SHEET 2 OF 2 SHEETS	
ISSUE	A

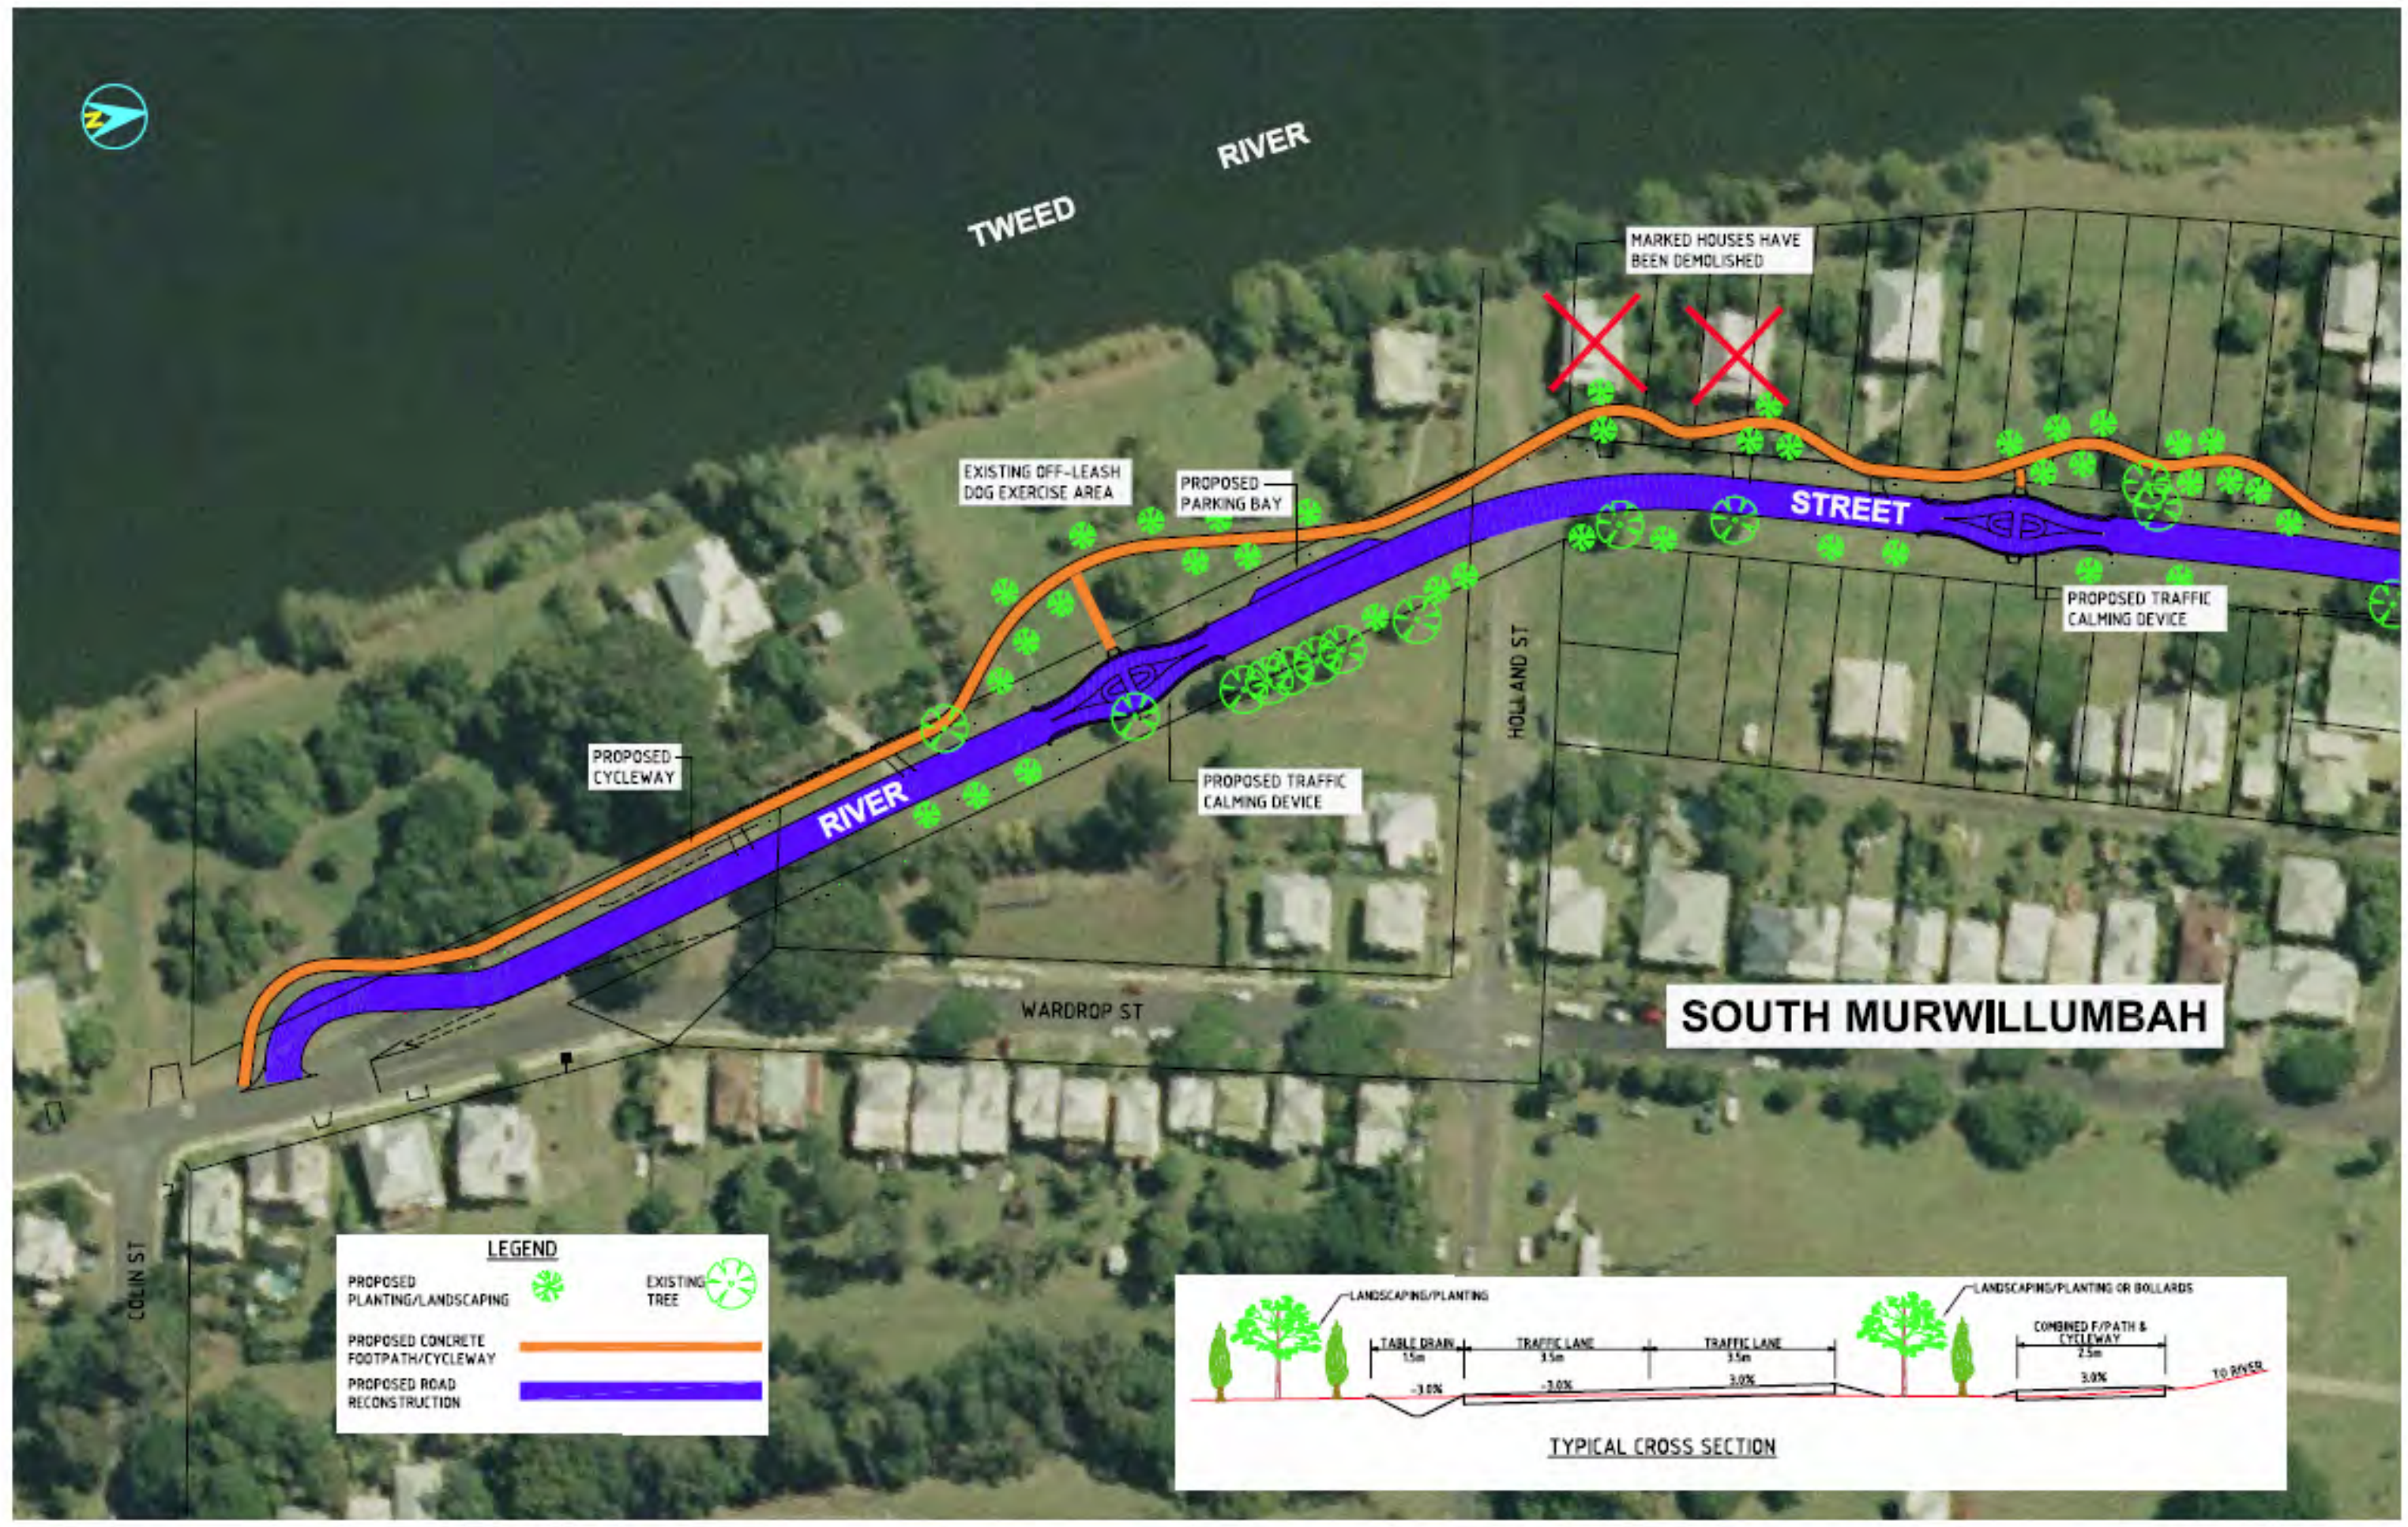

**LEGEND**

PROPOSED PLANTING/LANDSCAPING		EXISTING TREE	
PROPOSED CONCRETE FOOTPATH/CYCLEWAY			
PROPOSED ROAD RECONSTRUCTION			

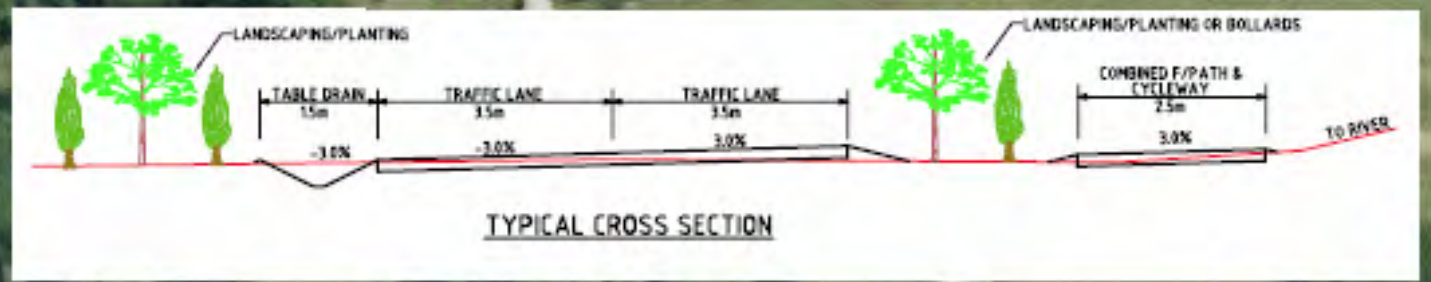

NO.	DATE	DESCRIPTION
A	08/2006	ORIGINAL ISSUE
B		AMENDMENT DETAILS

**TWEED SHIRE COUNCIL**  
DESIGN UNIT

COUNCIL OFFICES  
TUMBLEGUM ROAD,  
MURWILLUMBAH,  
NEW SOUTH WALES, 2484

PHONE MURWILLUMBAH 02 66702400  
FAX MURWILLUMBAH 02 66727613  
WEBSITE [www.tweed.nsw.gov.au](http://www.tweed.nsw.gov.au)

DESIGN ENGINEER	<i>[Signature]</i>	DATE	
CHECKING ENGINEER		DATE	
ENGINEER	N.S. 6.2006	DESIGN NO.	
DRAFTER	N.S. 6.2006	WORKBOOK NO.	
CHECKED			
HORIZONTAL DATUM	REDUCTION DATUM	PH	
VERTICAL DATUM	AS SHOWN		

PROJECT: RIVER STREET, SOUTH MURWILLUMBAH ROAD RESTABILISATION AND RECONSTRUCTION

PLAN TITLE: CONCEPT UPGRADE PLAN SHEET 1

ACAD FILE No: G:\\_AUTOCAD DRAWINGS\NCS\WK08010 8TH MURAH ROAD WORKS\WK08010\_CONCEPT\_LATESTR.dwg

DRAWING NUMBER:	<b>WK08010/01</b>
SHEET 1 OF 2 SHEETS	
ISSUE A	