

LEGEND

- BOLLARDS
- AC ROAD PAVEMENT
- NEW FOOTPATH
- COLOURED AC ROAD PAVEMENT
- TRAFFIC ISLAND

| | | | |
|-------|-------------------------------|----------|--------|
| ISSUE | AMENDMENT DETAILS | INITIALS | DATE |
| B | COLOURED AC THRESHOLDS ADDED. | GC | 5-2010 |
| A | ORIGINAL ISSUE | G.C. | 8-2005 |

TWEED SHIRE COUNCIL

DESIGN UNIT
 COUNCIL OFFICES
 TUMBULGUM ROAD,
 MURWILLUMBAH NSW 2484.



PHONE 02 66702400
 FAX 02 66727513
 WEBSITE www.tweed.nsw.gov.au

| | | | | |
|------------------|------|-------|-----------------|--|
| DESIGNED | G.C. | 05/10 | DESIGN NO. | |
| DRAWN | G.C. | 05/10 | SURVEY NO. | |
| CHECKED | WB | | | |
| HORIZONTAL DATUM | MGA | | REDUCTION RATIO | PM 4,0629 E 54,519,896 N 687,386,537 |
| VERTICAL DATUM | ABD | | 1:250 | A1 |

PROJECT: RIVERSIDE DRIVE TUMBULGUM ROAD RECONSTRUCTION.

PLAN TITLE: APPROVED PLAN – STAGE 2. ATTACHMENT 1.

| | |
|-----------------|-----------------|
| DRAWING NUMBER: | |
| SHEET | 03 OF 27 SHEETS |
| ISSUE | B |

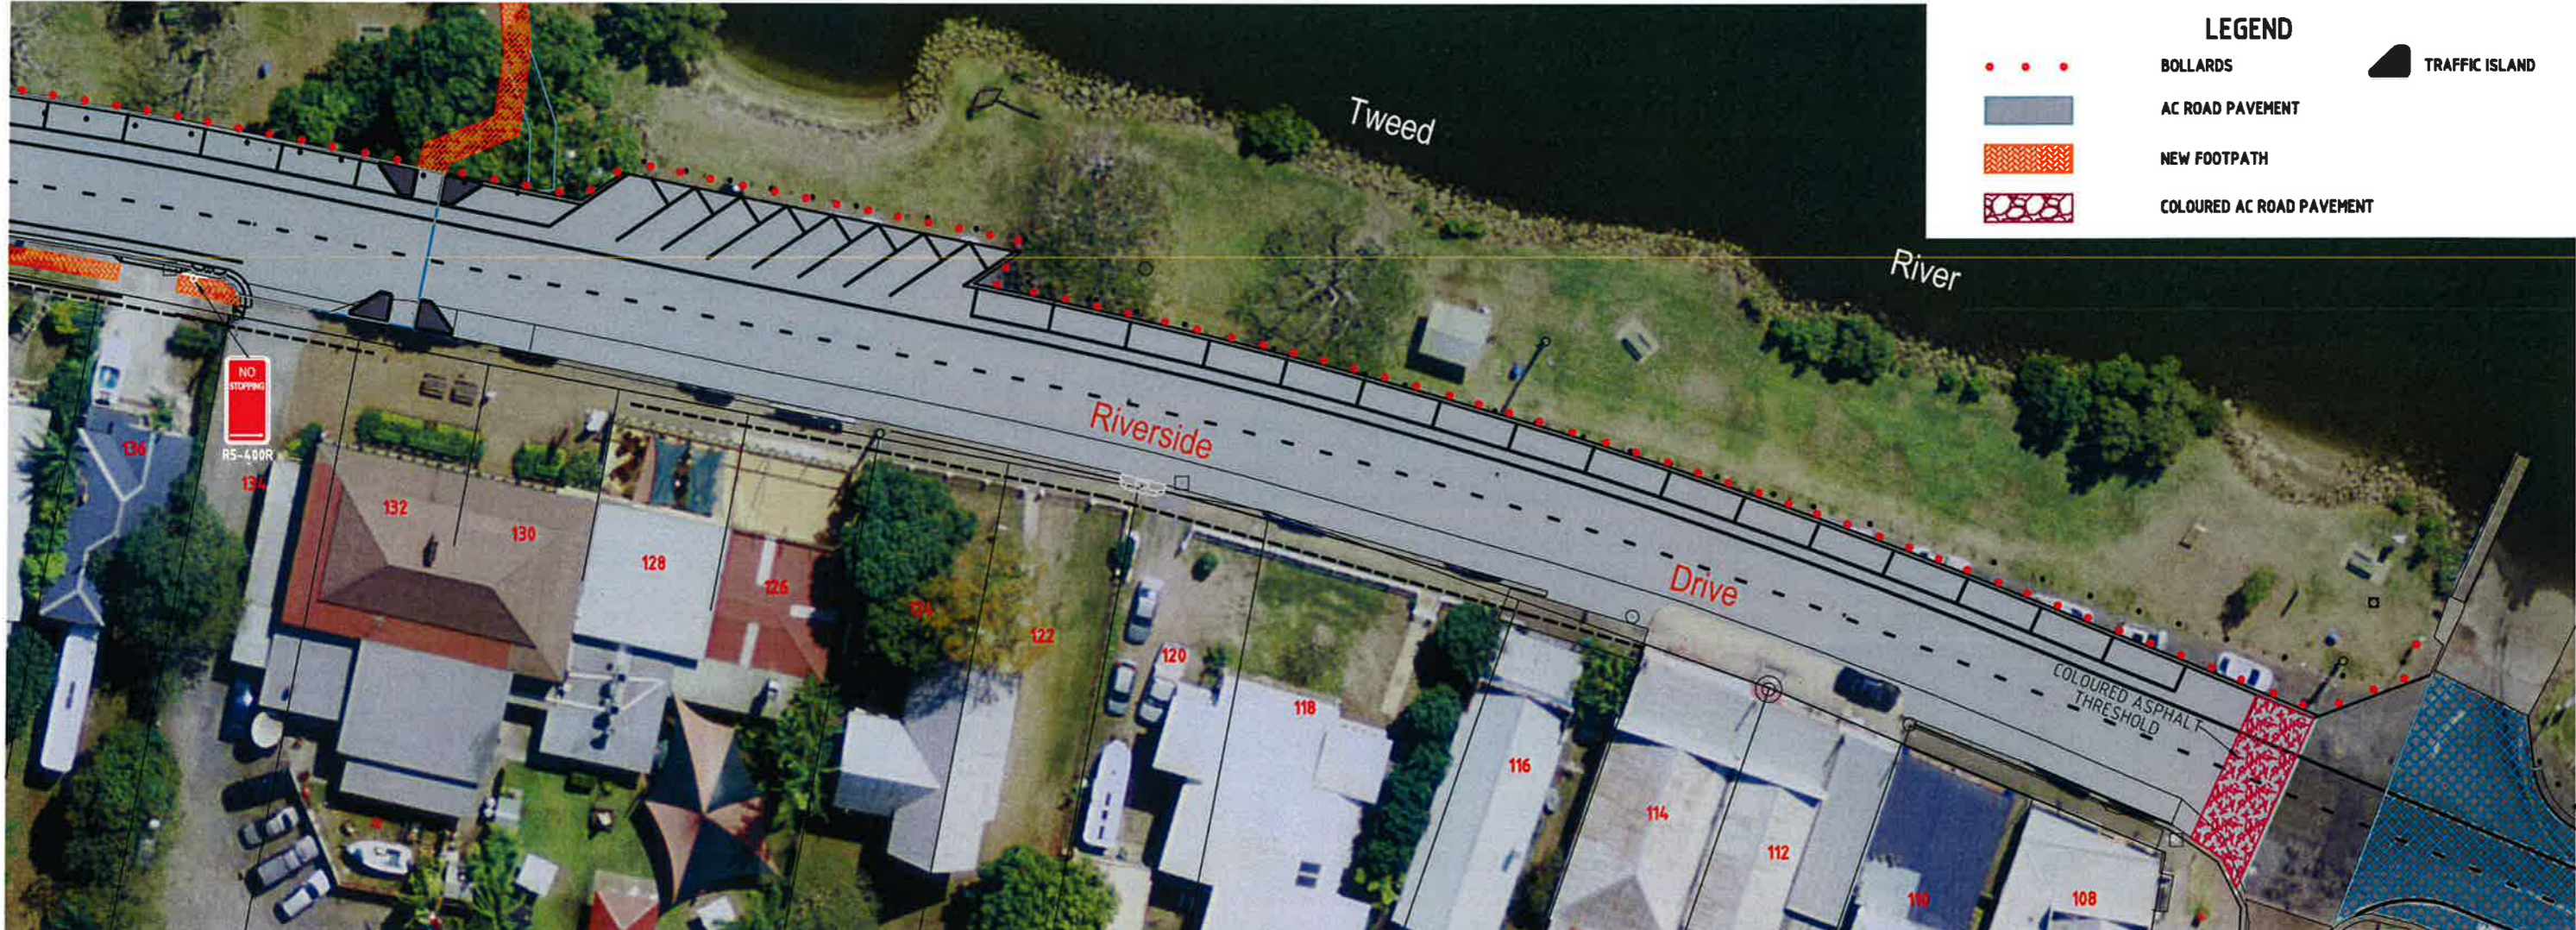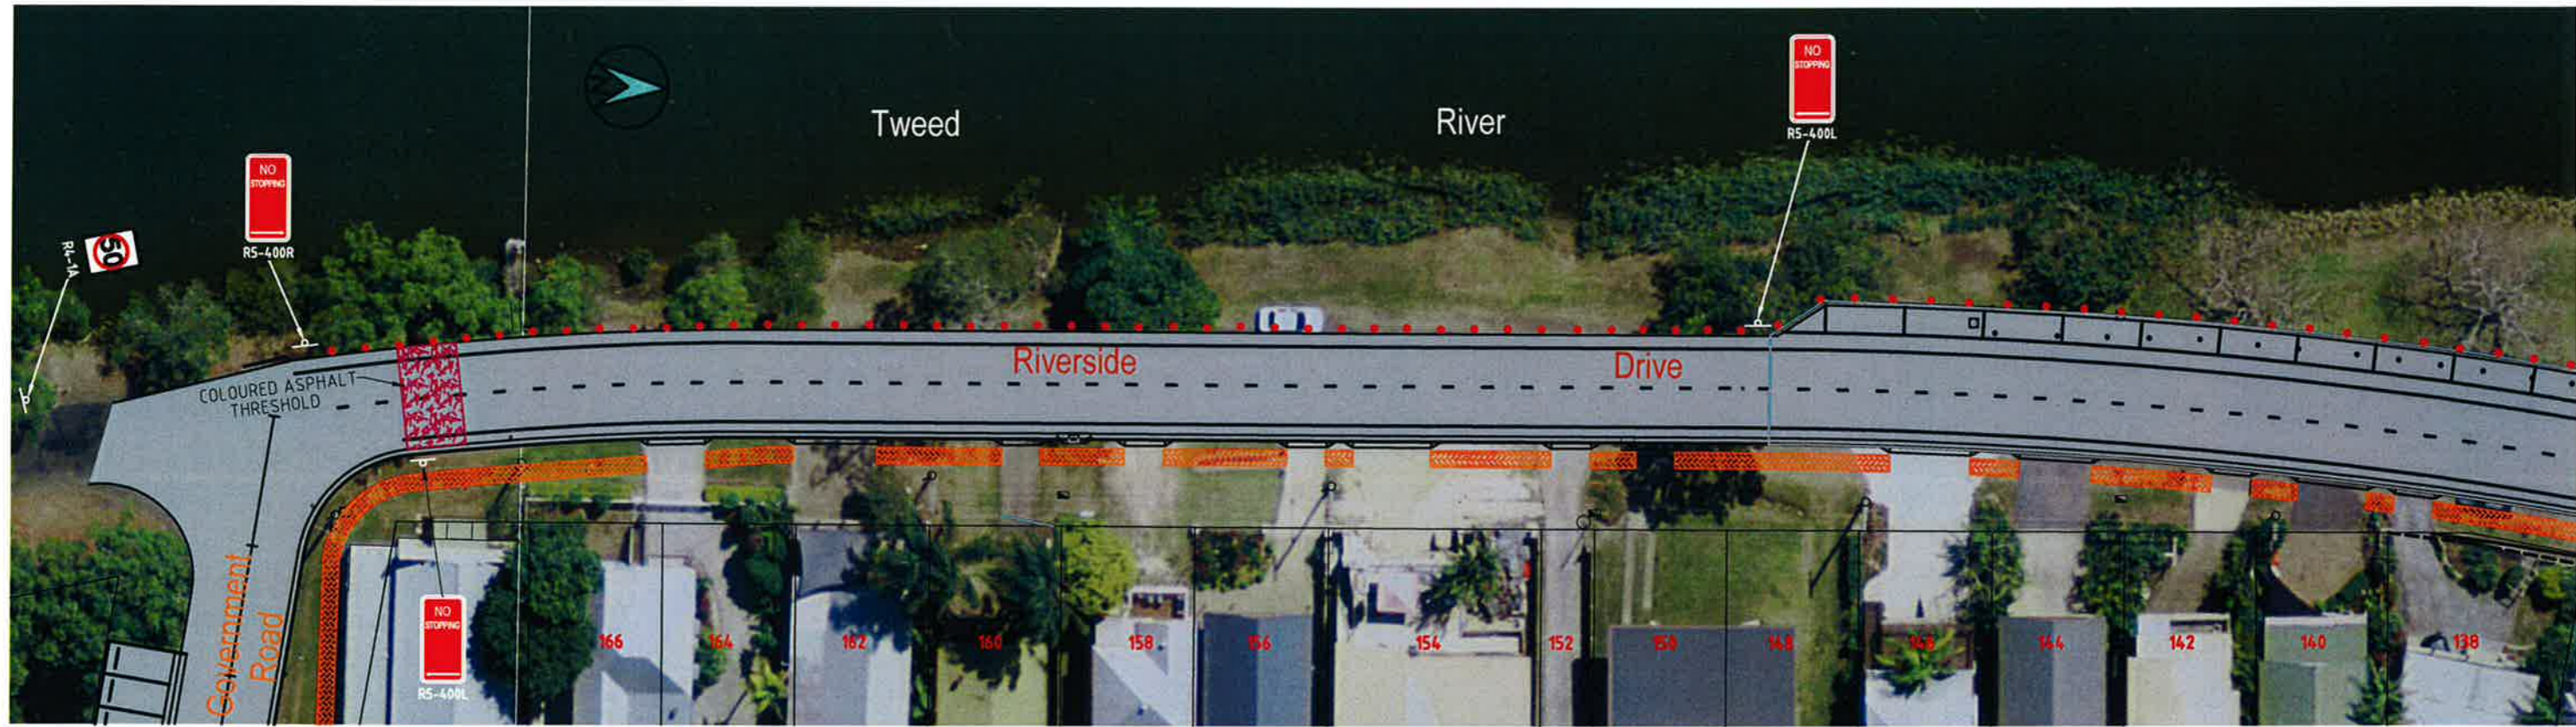

LEGEND

- BOLLARDS
- AC ROAD PAVEMENT
- NEW FOOTPATH
- COLOURED AC ROAD PAVEMENT
- TRAFFIC ISLAND

| | | | |
|-------|-------------------------------|----------|--------|
| ISSUE | AMENDMENT DETAILS | INITIALS | DATE |
| B | COLOURED AC THRESHOLDS ADDED. | GC | 5-2010 |
| A | ORIGINAL ISSUE | G.C. | 8.2005 |

TWEED
SHIRE COUNCIL

DESIGN UNIT
COUNCIL OFFICES
TUMBULGUM ROAD,
MURWILLUMBAH NSW 2454.

PHONE 02 66702400
FAX 02 66727513
WEBSITE www.tweed.nsw.gov.au



| | | | | |
|------------------|------|-----------------|--|--|
| DESIGNED | G.C. | 05/10 | DESIGN NO. | |
| DRAWN | G.C. | 05/10 | SURVEY NO. | |
| CHECKED | WB | | | |
| HORIZONTAL DATUM | MGA | REDUCTION RATIO | PM 4 0629 E 545191896 N 6071986517 | |
| VERTICAL DATUM | AHD | 1:250 | A1 | |

PROJECT: **RIVERSIDE DRIVE TUMBULGUM ROAD RECONSTRUCTION.**

PLAN TITLE: **PROPOSED ALTERNATE PLAN – STAGE 2. ATTACHMENT 3.**

ACAD FILE No

| | |
|-----------------|---|
| DRAWING NUMBER: | |
| SHEET OF SHEETS | B |
| ISSUE | B |

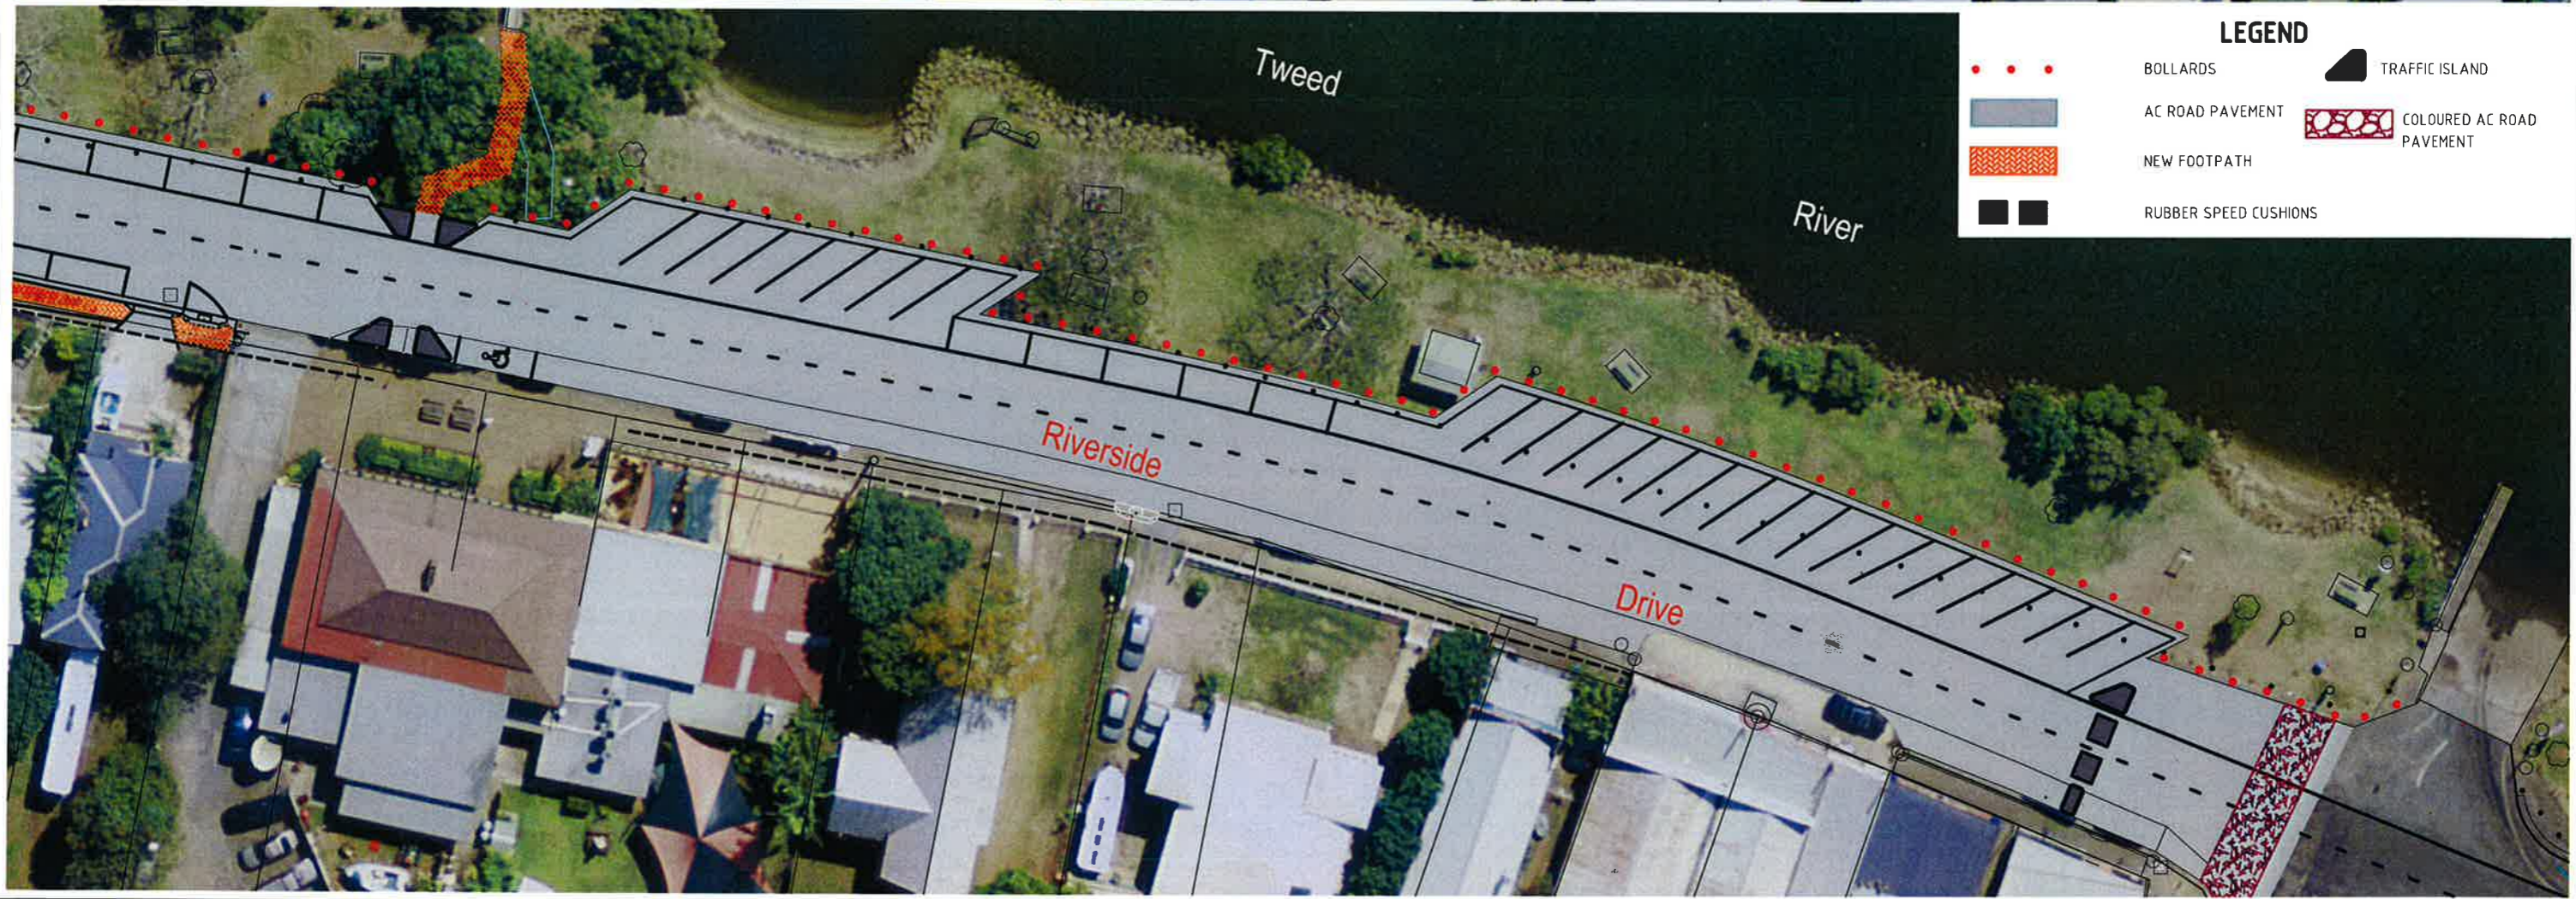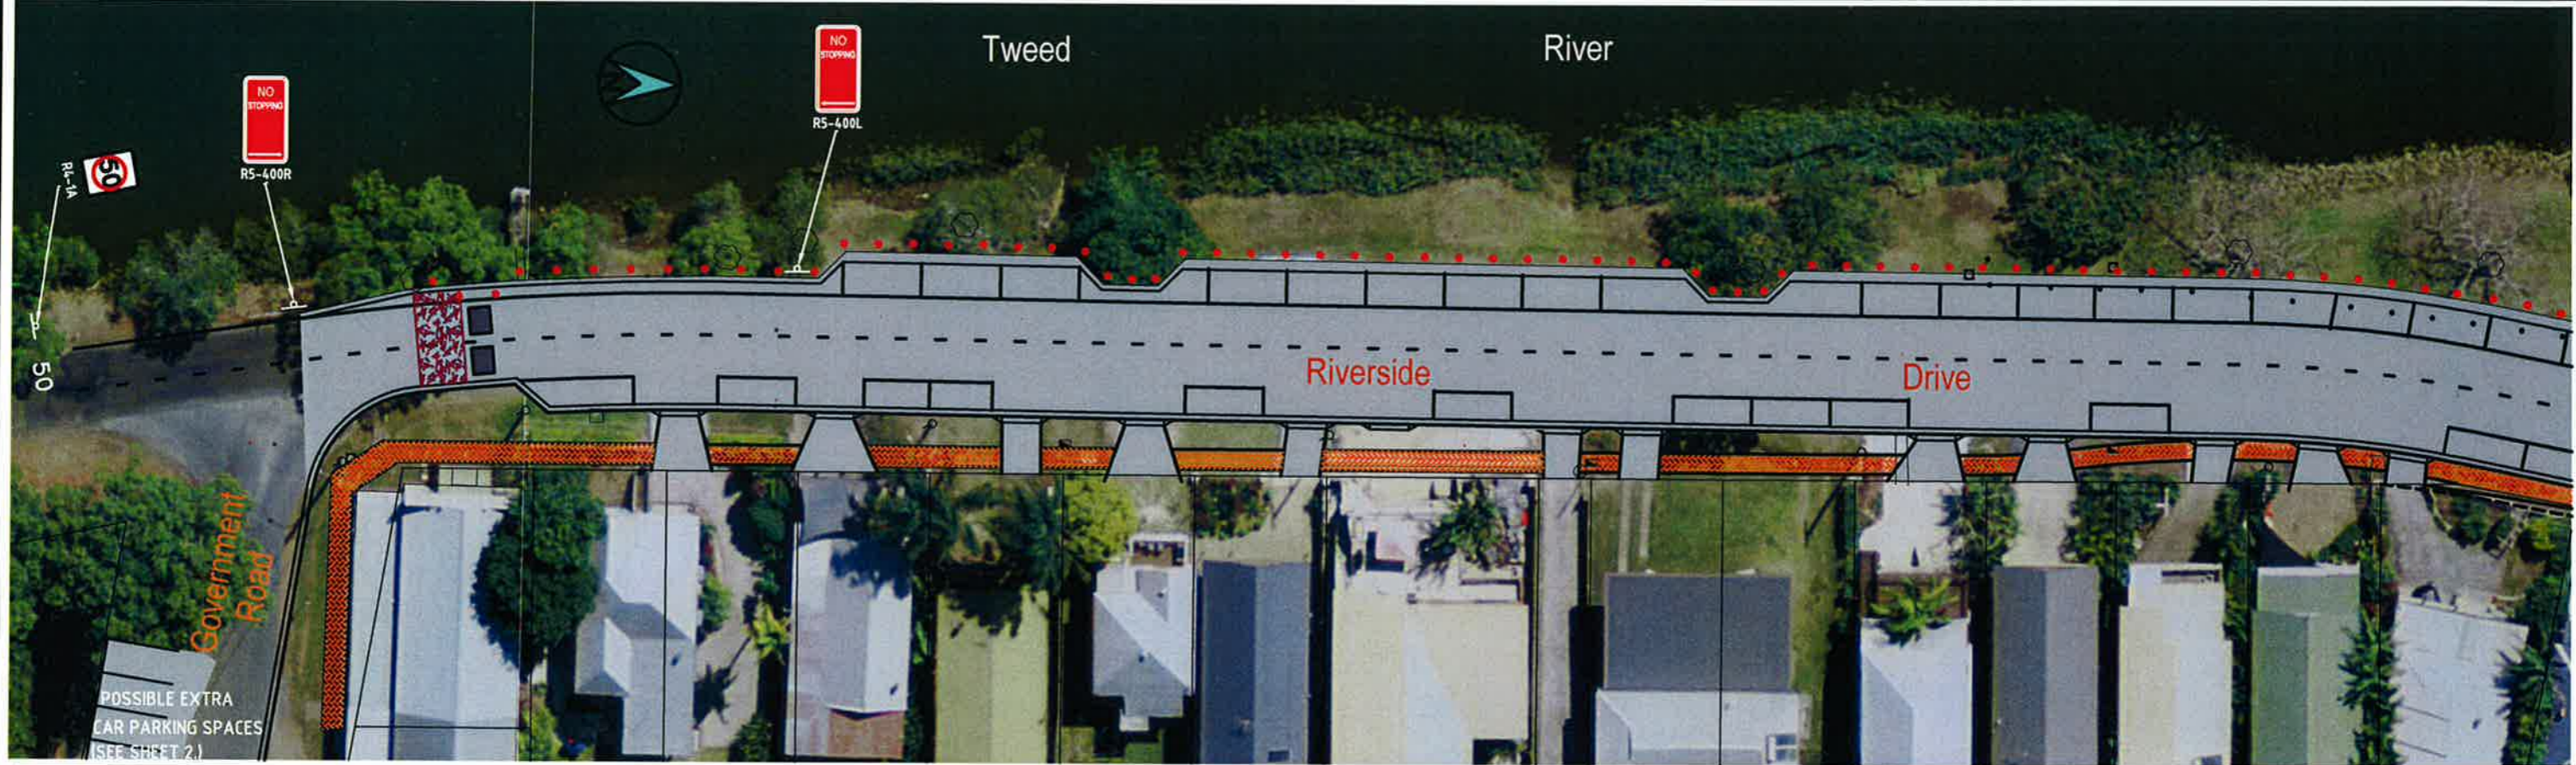

| LEGEND | |
|--------|---------------------------|
| | BOLLARDS |
| | AC ROAD PAVEMENT |
| | NEW FOOTPATH |
| | RUBBER SPEED CUSHIONS |
| | TRAFFIC ISLAND |
| | COLOURED AC ROAD PAVEMENT |

| | | | |
|-------|----------------------------------|----------|--------|
| B | ISSUE FOR COMMUNITY CONSULTATION | G.C. | 5.2010 |
| A | ORIGINAL ISSUE | G.C. | B.2005 |
| ISSUE | AMENDMENT DETAILS | INITIALS | DATE |

DESIGN UNIT
 COUNCIL OFFICES
 TUMBULGUM ROAD,
 MURWILLUMBAH NSW 2484.

TWEED SHIRE COUNCIL

PHONE 02 86702400
 FAX 02 86727513
 WEBSITE www.tweed.nsw.gov.au

| | | | | |
|------------------|------|-----------------|--|--|
| DESIGNED | G.C. | 05/10 | DESIGN NO. | |
| DRAWN | G.C. | 05/10 | SURVEY NO. | |
| CHECKED | WB | | | |
| HORIZONTAL DATUM | MGA | REDUCTION RATIO | PM 4,0629 E 545191.896 N 6871086.517 | |
| VERTICAL DATUM | AHD | 1:250 | A1 | |


PROJECT: RIVERSIDE DRIVE TUMBULGUM ROAD RECONSTRUCTION.

PLAN TITLE: ALTERNATE PLAN - STAGE 2. ATTACHMENT 2.

ACAD FILE No

G:_AUTOCAD DRAWINGS\Greg\Tumbulgum Foreshore

| | |
|-----------------|------------------|
| DRAWING NUMBER: | |
| SHEET OF SHEETS | ISSUE X B |

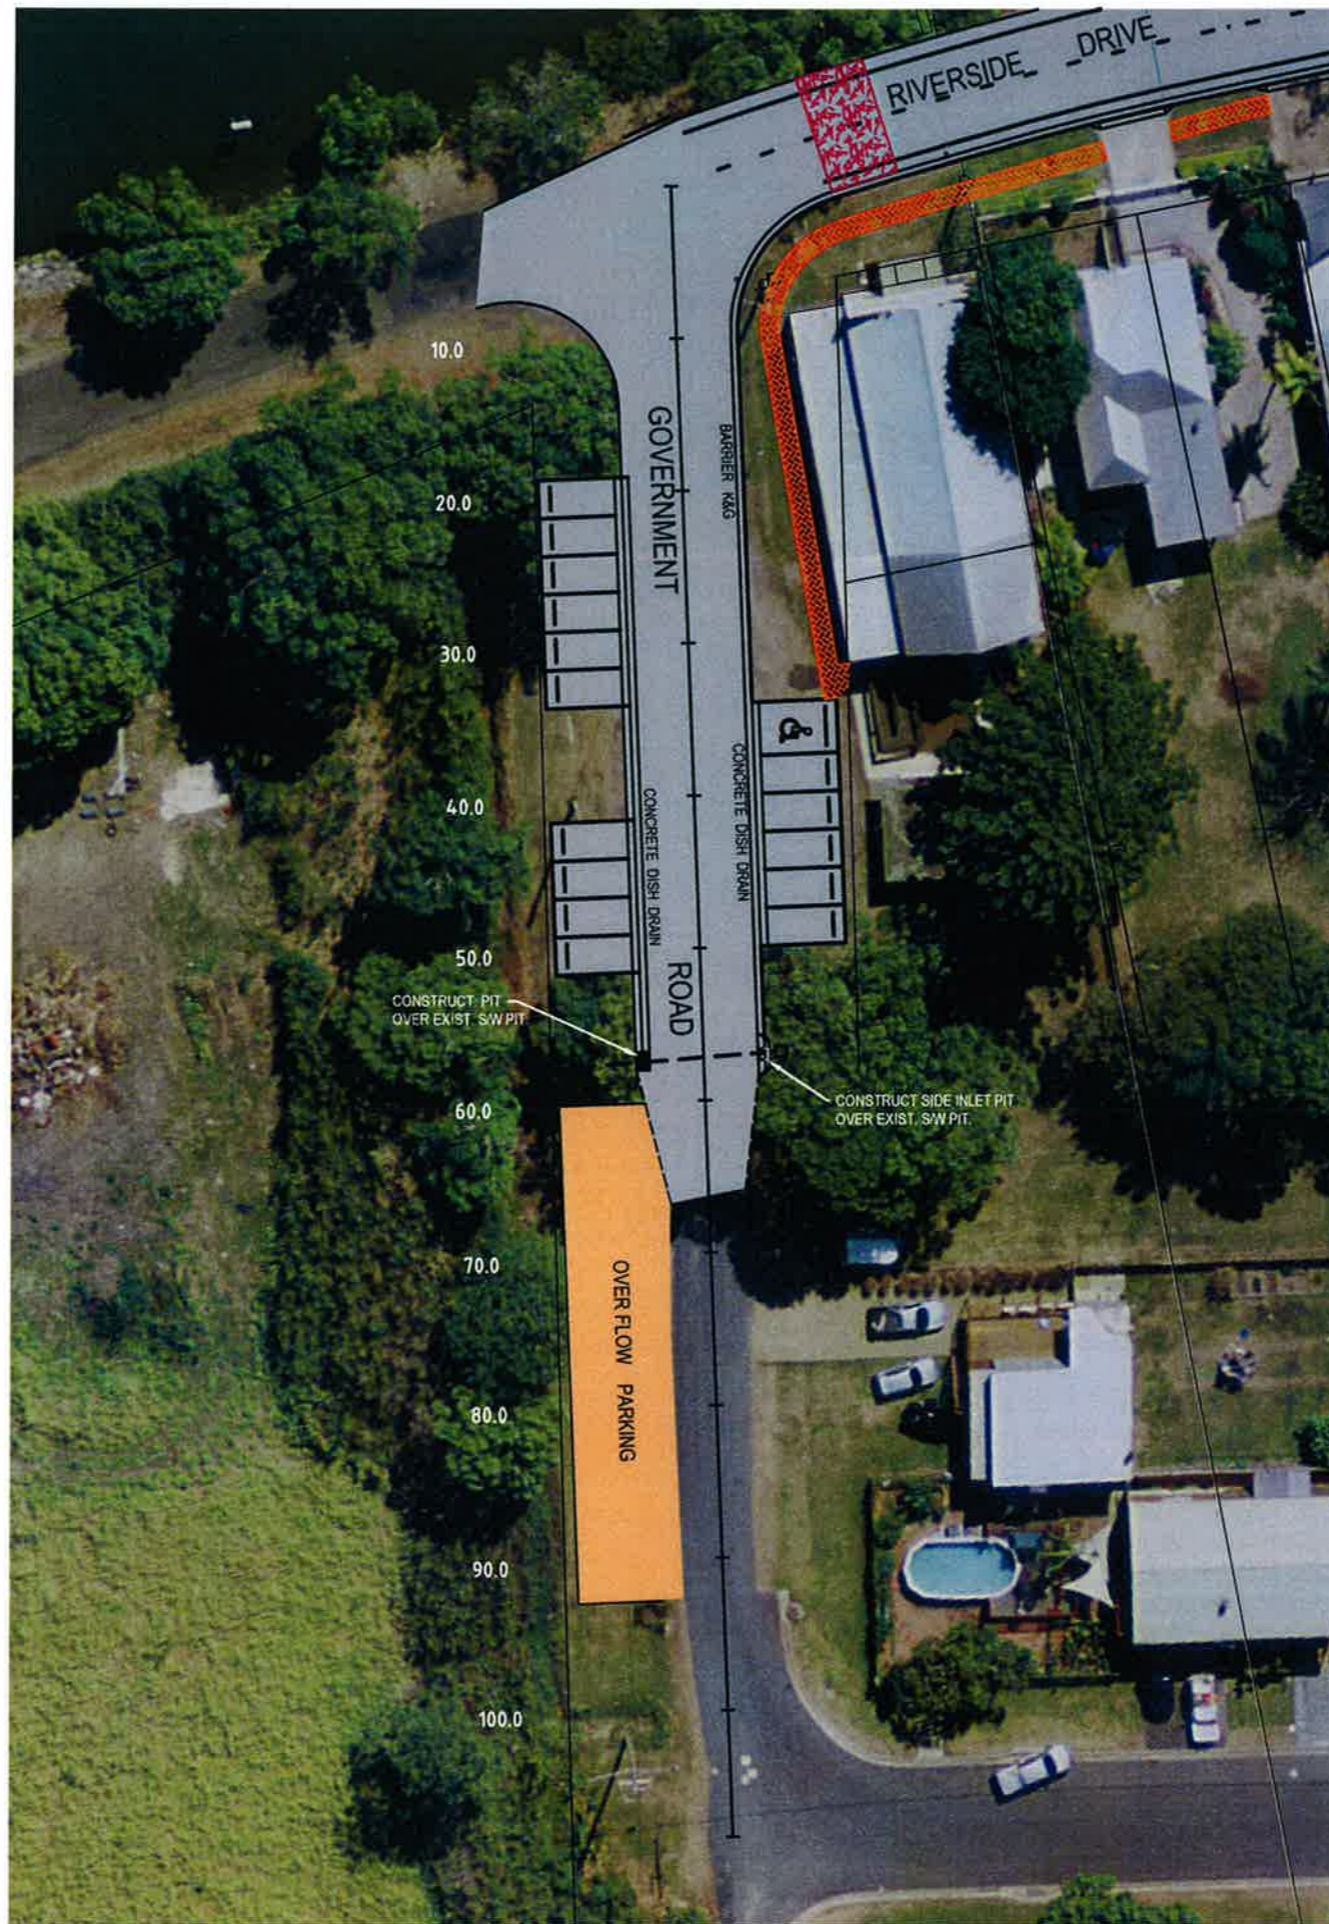

| | | | |
|-------|-------------------|----------|------|
| | | | |
| A | ORIGINAL ISSUE | | G.C. |
| ISSUE | AMENDMENT DETAILS | INITIALS | DATE |



DESIGN UNIT

COUNCIL OFFICES
TUMBULGUM ROAD,
MURWILLUMBAH NSW 2484.

PHONE 02 66702400
FAX 02 66727513
WEBSITE www.tweed.nsw.gov.au

| | |
|----------------------|--------------------------|
| DESIGN OFFICER | DATE |
| DESIGN MANAGER | DATE |
| DESIGNED G.C. 01/06 | DESIGN NO. |
| DRAWN GC 01/06 | SURVEY NO. |
| CHECKED WB | |
| HORIZONTAL DATUM MGA | REDUCTION RATIO PM L0629 |
| VERTICAL DATUM AHD | 1:250 A1 E 545191.896 |
| | N 6971986.517 |

PROJECT: RIVERSIDE DRIVE TUMBULGUM ROAD RECONSTRUCTION

PLAN TITLE: GOVERNMENT ROAD CAR PARKING ATTACHMENT 4.

| |
|-----------------------|
| DRAWING NUMBER: |
| SHEET 04 OF 27 SHEETS |
| ISSUE A |