


AREA 'E', TERRANORA PRELIMINARY CONCEPT - CONNECTOR ROAD

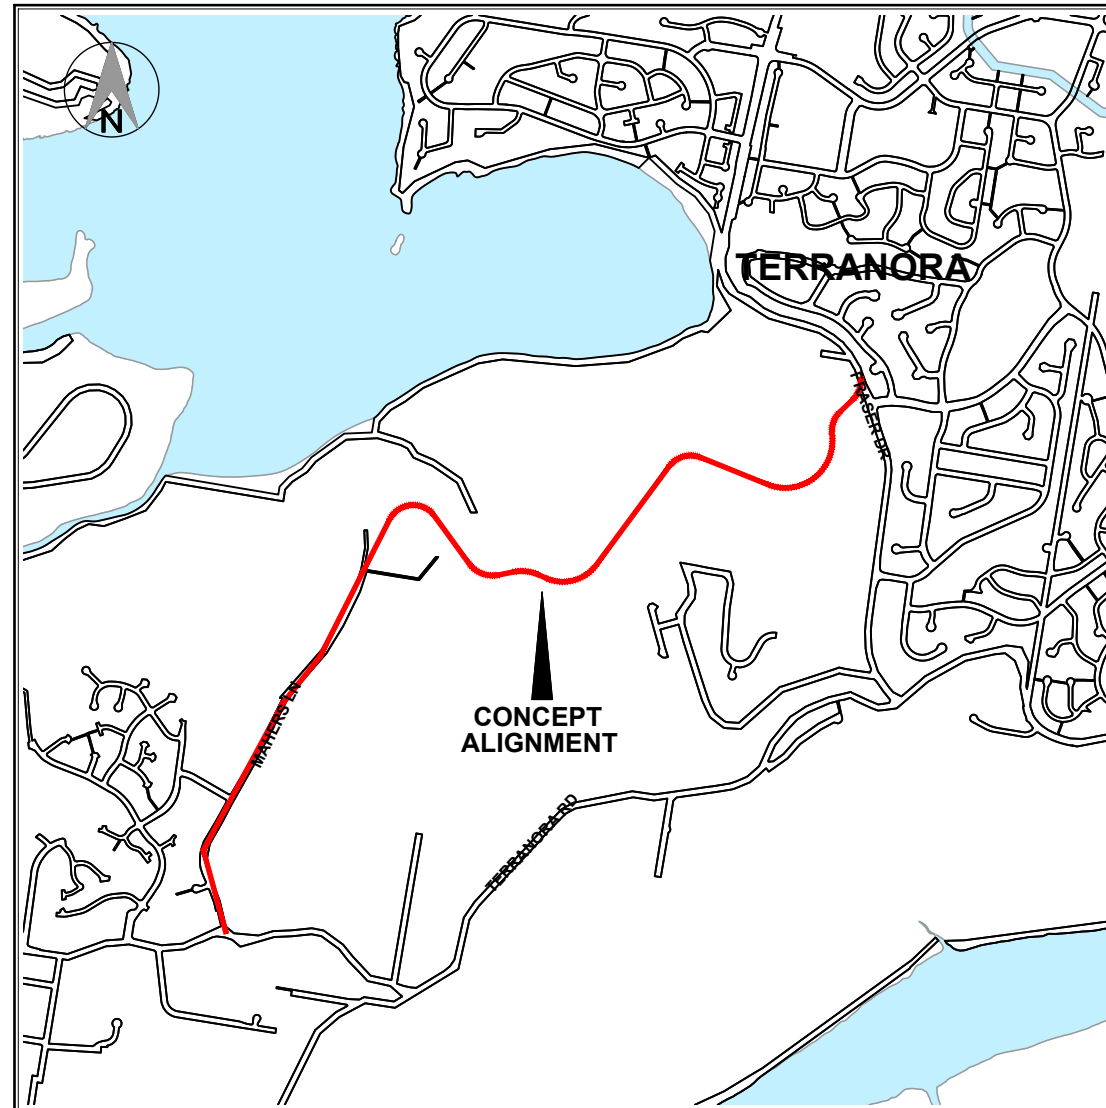


LOCALITY SKETCH

| APPROVALS ON BEHALF OF COUNCIL | | |
|-----------------------------------|----------------|----------------|
| PROJECT MANAGER | PROJECT CLIENT | DESIGN MANAGER |
| DATE: | DATE: | DATE: |

INDEX

| DESCRIPTION | SHEET | ISSUE |
|---|-------|-------|
| INDEX & LOCALITY SKETCH | 1 | A |
| LAND ZONING PLAN | 2 | A |
| ALIGNMENT CH00.000 TO CH2450.000 | 3 | A |
| ALIGNMENT CH2450.000 TO CH3808.639 & STANDARD ROAD FORMATIONS | 4 | A |
| LONG SECTION | 5 | A |
| CROSS SECTIONS CH00.000 TO CH400.000 | 6 | A |
| CROSS SECTIONS CH450.000 TO CH850.000 | 7 | A |
| CROSS SECTIONS CH900.000 TO CH1300.000 | 8 | A |
| CROSS SECTIONS CH1350.000 TO CH1600.000 | 9 | A |
| CROSS SECTIONS CH1650.000 TO CH2050.00 | 10 | A |
| CROSS SECTIONS CH2100.000 TO CH2650.00 | 11 | A |
| CROSS SECTIONS CH2700.000 TO CH3250.00 | 12 | A |
| CROSS SECTIONS CH3300.000 TO CH3808.639 | 13 | A |

SHEET 1
OF 13

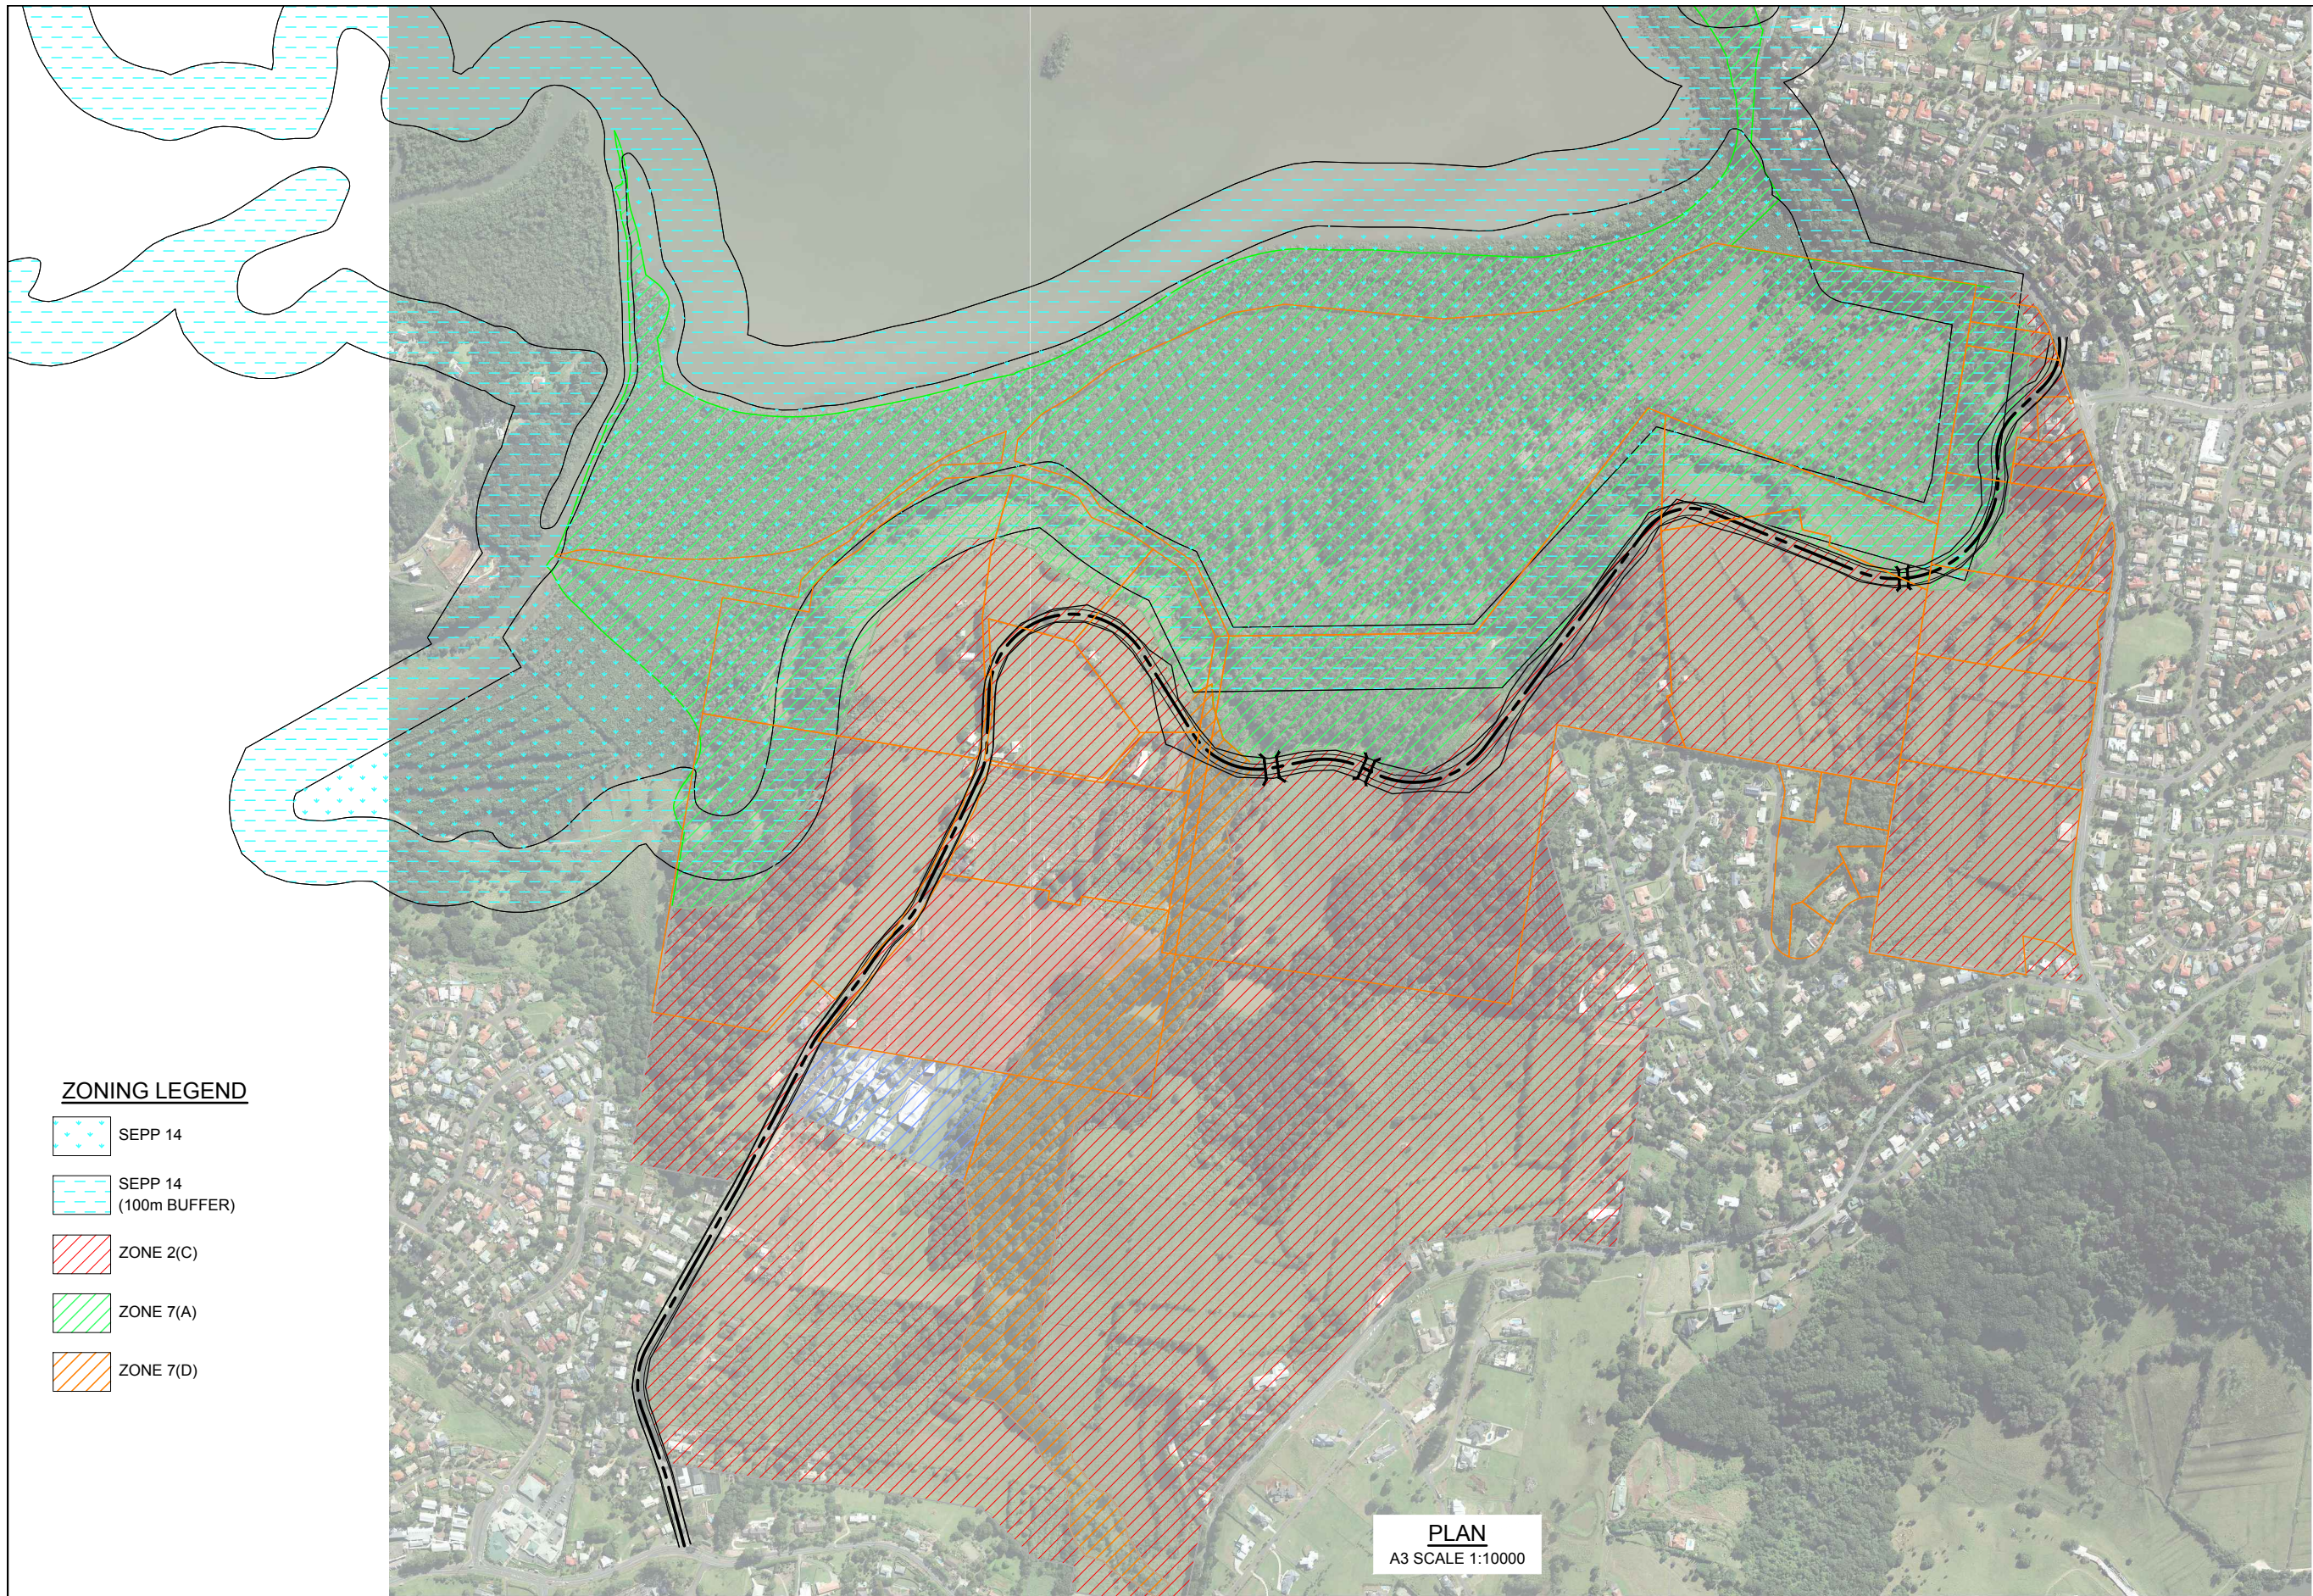

ZONING LEGEND

- SEPP 14
- SEPP 14 (100m BUFFER)
- ZONE 2(C)
- ZONE 7(A)
- ZONE 7(D)

PRELIMINARY
NOT FOR CONSTRUCTION

DESIGN UNIT

COUNCIL OFFICES
TUMBULGUM ROAD,
MURWILLUMBAH NSW 2484.

PHONE 02 66702400
FAX 02 66727513
WEBSITE www.tweed.nsw.gov.au




| | | | |
|------------------|-----|-----------------|--|
| DESIGNED | | REDUCTION RATIO | |
| DRAWN | | COORDS ADOPTED | |
| CHECKED | | EASTING | |
| HORIZONTAL DATUM | MGA | NORTHING | |
| VERTICAL DATUM | AHD | R.L. | |

PROJECT NAME:
**AREA 'E', TERRANORA
PRELIMINARY CONCEPT
CONNECTOR ROAD**

DRAWING TITLE:
LAND ZONING PLAN

PROJECT NUMBER:
BWPKWY

SHEET **02** ISSUE **A**
DRAWING NUMBER:
BPKWY-SK02

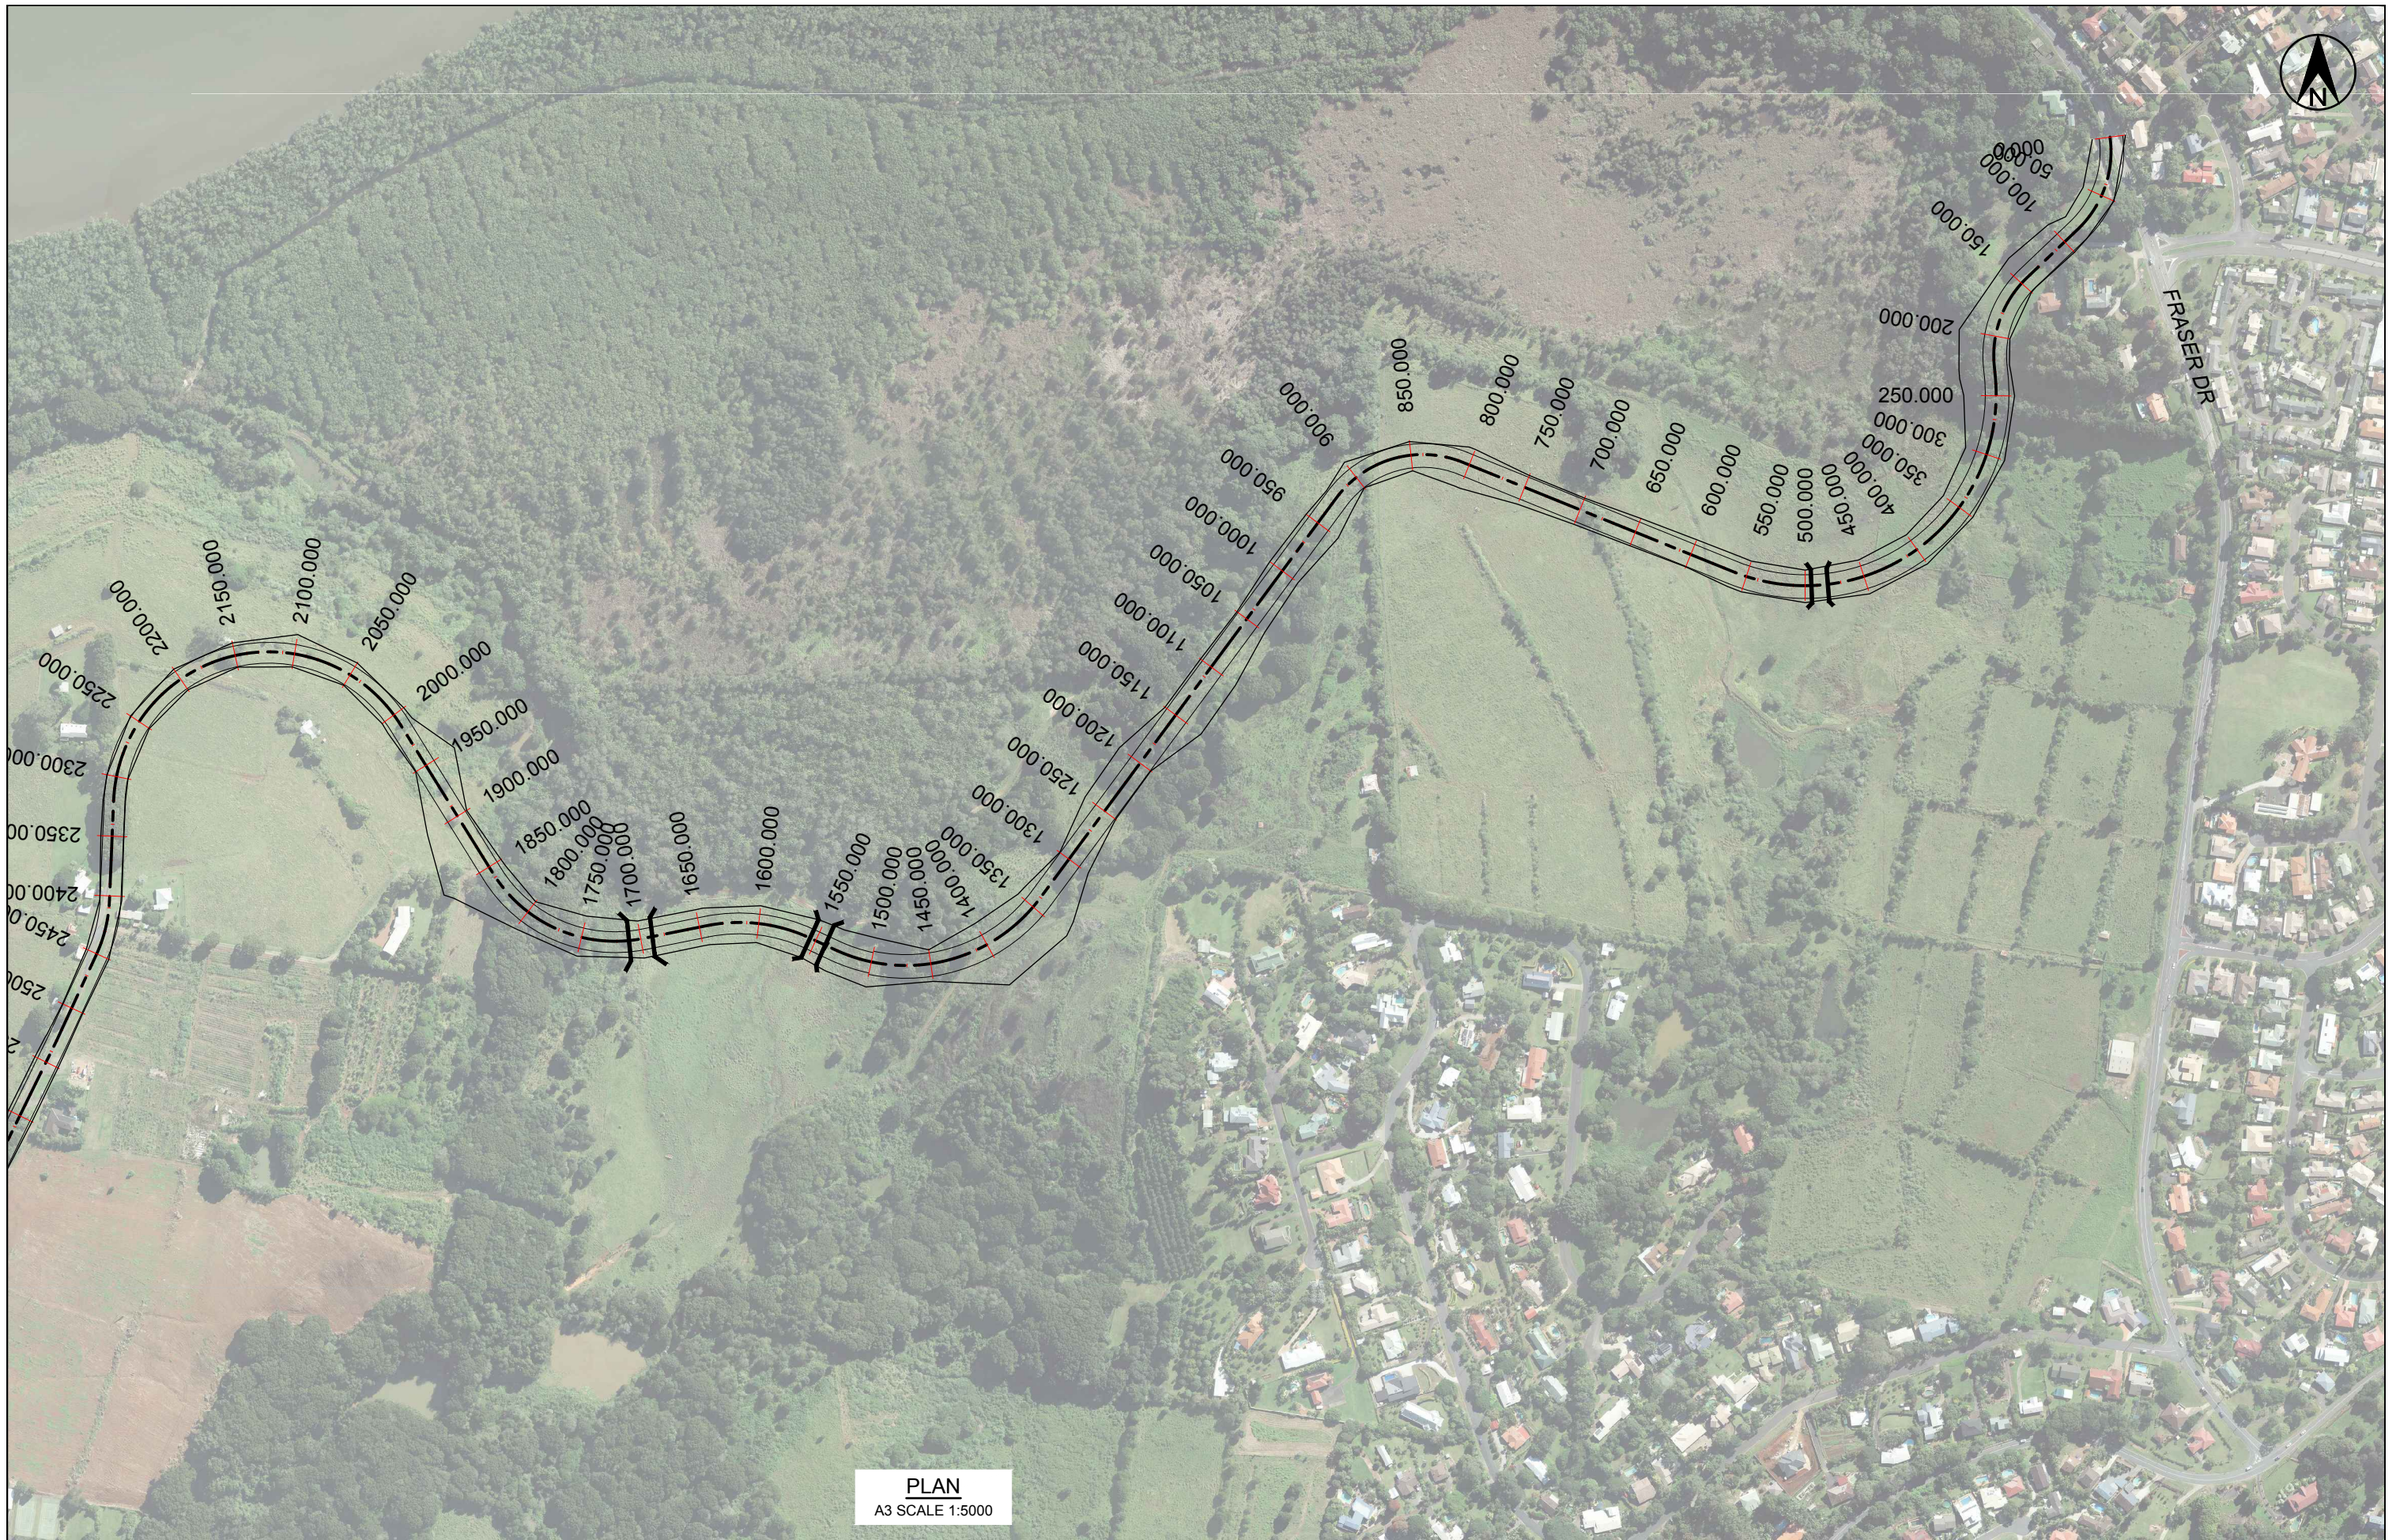

PLAN
A3 SCALE 1:5000

| | | | |
|-----------------------------|-------------------|-------|----------|
| PRELIMINARY | | | |
| NOT FOR CONSTRUCTION | | | |
| A | ORIGINAL ISSUE | N.R. | 07.08.13 |
| ISSUE | AMENDMENT DETAILS | DRAWN | CHECK |

USE FIGURED DIMENSIONS ONLY. DO NOT SCALE.

DESIGN UNIT
COUNCIL OFFICES
TUMBULGUM ROAD,
MURWILLUMBAH NSW 2484.
PHONE 02 66702400
FAX 02 66727513
WEBSITE www.tweed.nsw.gov.au



| | | | | |
|------------------|------|----------|-----------------|----------|
| DESIGNED | TSC | 07.08.13 | REDUCTION RATIO | AS SHOWN |
| DRAWN | N.R. | 07.08.13 | COORDS ADOPTED | |
| CHECKED | | | EASTING | |
| HORIZONTAL DATUM | MGA | | NORTHING | |
| VERTICAL DATUM | AHD | | R.L. | |


PROJECT NAME:
**AREA 'E', TERRANORA
PRELIMINARY CONCEPT
CONNECTOR ROAD**

DRAWING TITLE:
ALIGNMENT CH00.000 TO CH2450.000


PROJECT NUMBER:
BWPKWY

SHEET **03** ISSUE **A**


DRAWING NUMBER:
BPKWY-SK03

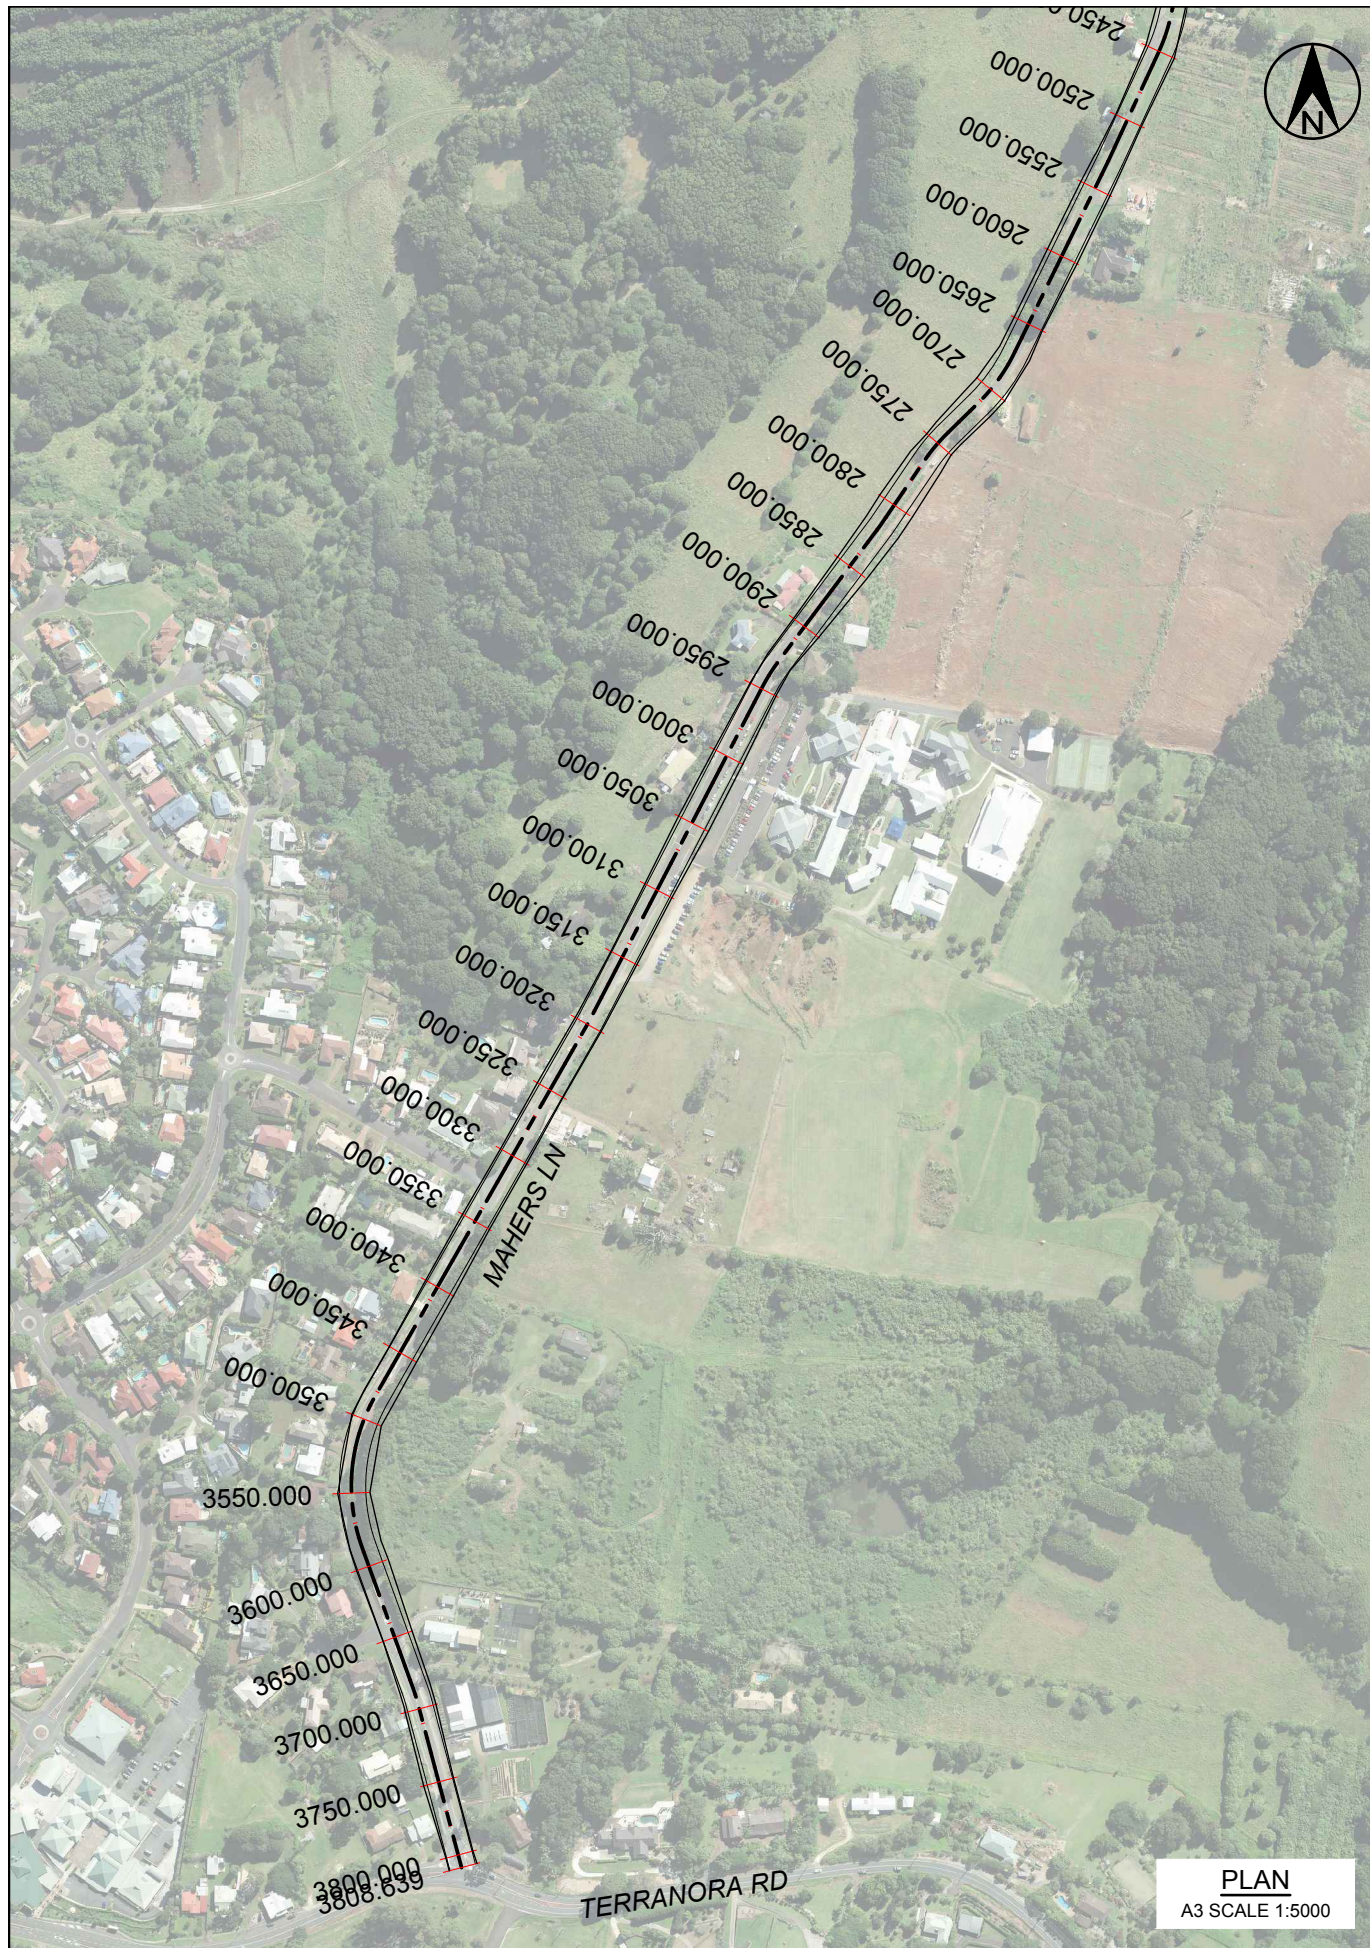


PLAN
A3 SCALE 1:5000

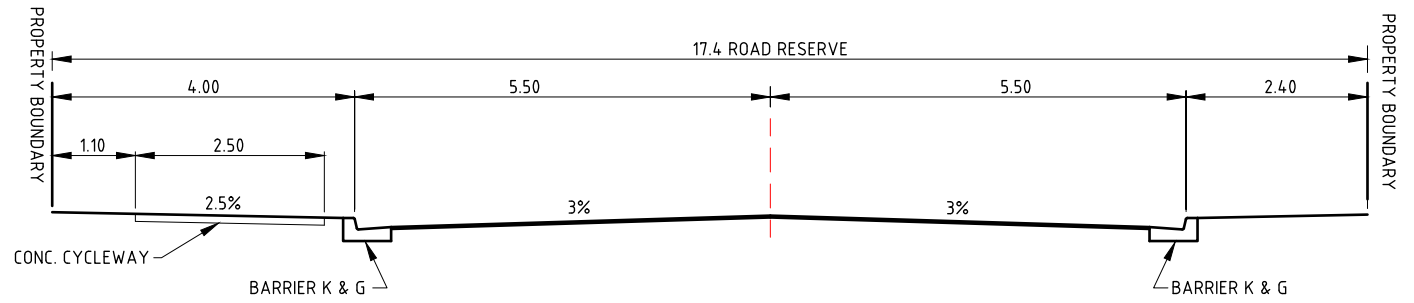

LOW VOLUME NEIGHBOURHOOD CONNECTOR ROAD
(CH1500.000 TO CH3800.000)
FOR BETWEEN 3000vpd AND 5000vpd

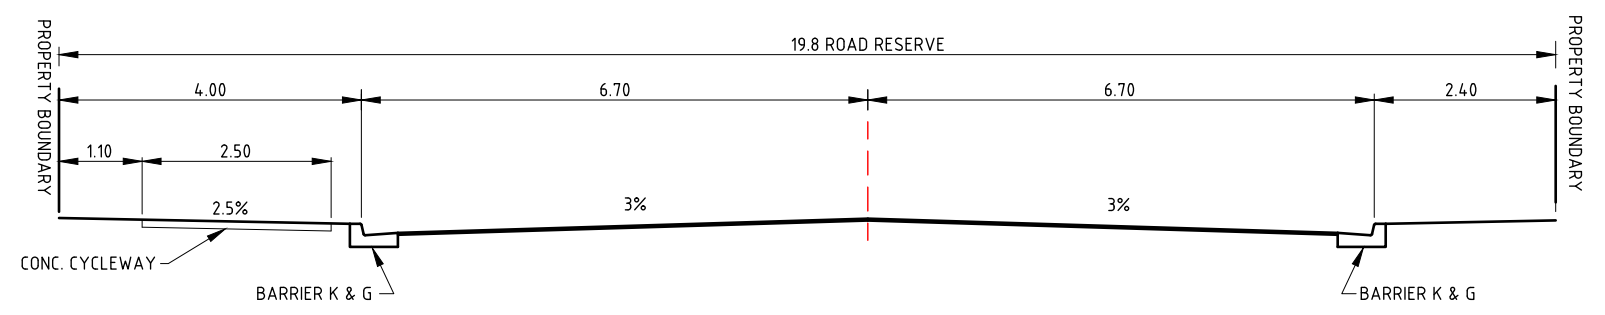

NORMAL NEIGHBOURHOOD CONNECTOR ROAD
(CH00.000 TO CH1500.000)
FOR UP TO 7000vpd

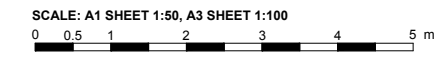

| | | | |
|-----------------------------|-------------------|-------|------------|
| PRELIMINARY | | | |
| NOT FOR CONSTRUCTION | | | |
| A | ORIGINAL ISSUE | N.R. | 07.08.13 |
| ISSUE | AMENDMENT DETAILS | DRAWN | CHECK DATE |

USE FIGURED DIMENSIONS ONLY. DO NOT SCALE.

DESIGN UNIT
COUNCIL OFFICES
TUMBULGUM ROAD,
MURWILLUMBAH NSW 2484.
PHONE 02 66702400
FAX 02 66727513
WEBSITE www.tweed.nsw.gov.au




| | | | | |
|------------------|------|----------|-----------------|----------|
| DESIGNED | TSC | 07.08.13 | REDUCTION RATIO | AS SHOWN |
| DRAWN | N.R. | 07.08.13 | COORDS ADOPTED | |
| CHECKED | | | EASTING | |
| HORIZONTAL DATUM | MGA | | NORTHING | |
| VERTICAL DATUM | AHD | | R.L. | |

PROJECT NAME:
**AREA 'E', TERRANORA
PRELIMINARY CONCEPT
CONNECTOR ROAD**

DRAWING TITLE:
**ALIGNMENT CH2450.000 TO CH3808.639
AND STANDARD ROAD FORMATIONS**


| | |
|-----------------|--------------------|
| PROJECT NUMBER: | BWPKWY |
| SHEET | 04 |
| ISSUE | A |
| DRAWING NUMBER: | BWPKWY-SK04 |

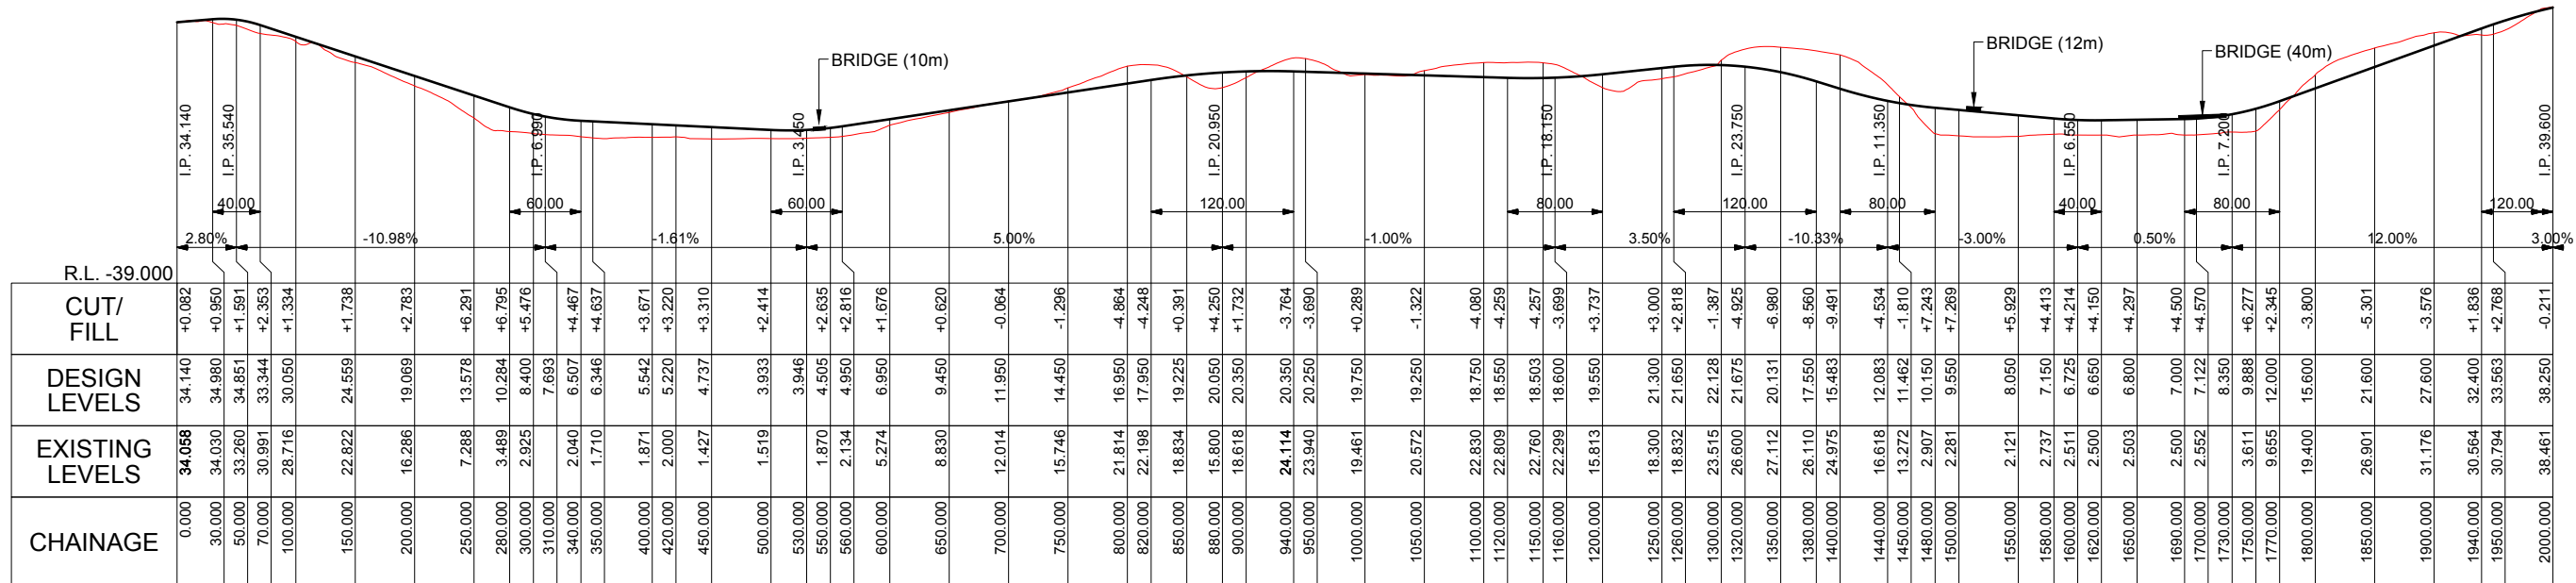

LONGITUDINAL SECTION

A3 SCALE HORIZONTAL 1:6000

VERTICAL 1:2000

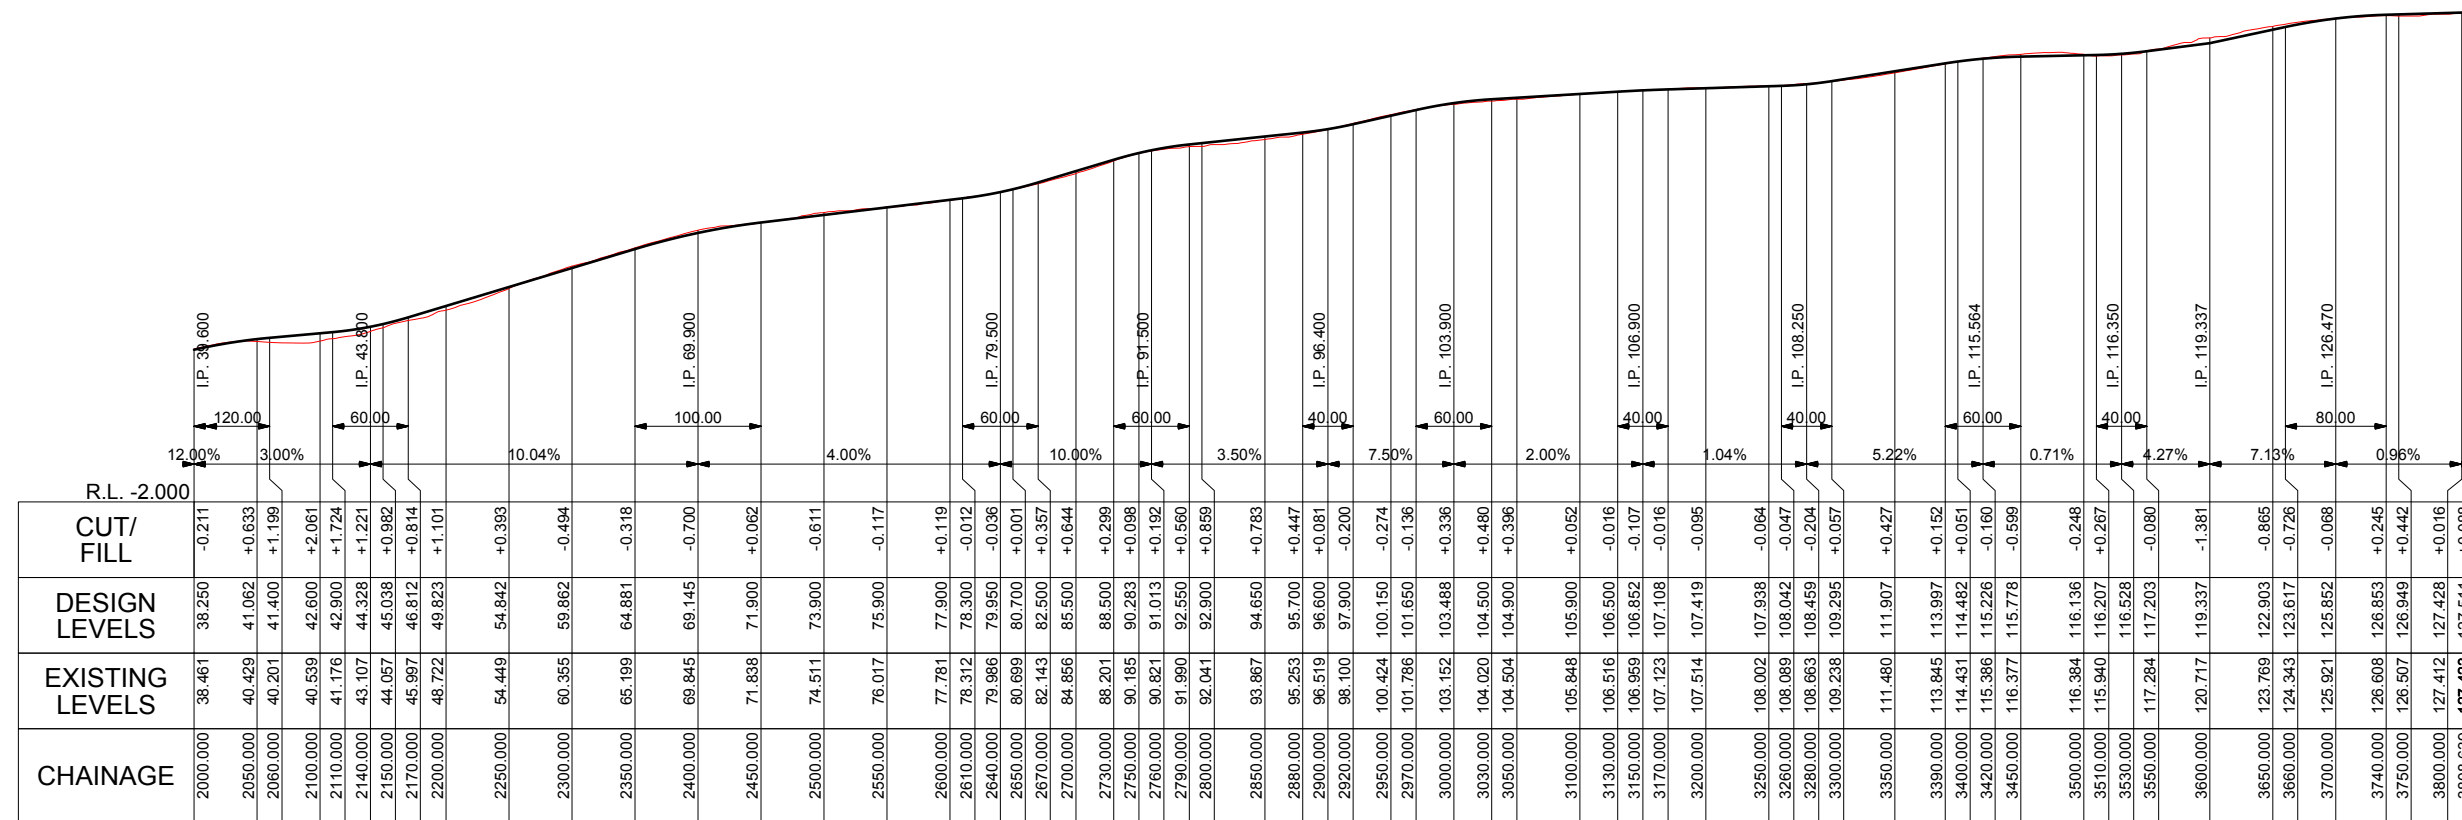

PRELIMINARY
NOT FOR CONSTRUCTION

DESIGN UNIT

COUNCIL OFFICES
TUMBULGUM ROAD,
MURWILLUMBAH NSW 2484.

PHONE 02 66702400
FAX 02 66727513
WEBSITE www.tweed.nsw.gov.au



| | | | | |
|------------------|------|----------|-----------------|----------|
| DESIGNED | TSC | 07.08.13 | REDUCTION RATIO | AS SHOWN |
| DRAWN | N.R. | 07.08.13 | COORDS ADOPTED | |
| CHECKED | | | EASTING | |
| HORIZONTAL DATUM | MGA | | NORTHING | |
| VERTICAL DATUM | AHD | | R.L. | |

PROJECT NAME:
**AREA 'E', TERRANORA
PRELIMINARY CONCEPT
CONNECTOR ROAD**

DRAWING TITLE:
LONG SECTION

PROJECT NUMBER:

BWPKWY

SHEET **05** ISSUE **A**

DRAWING NUMBER:
BWPKWY-SK05