




Stepped concrete seating



Shelter and concrete seating



Combination basketball hoop/soccer goal

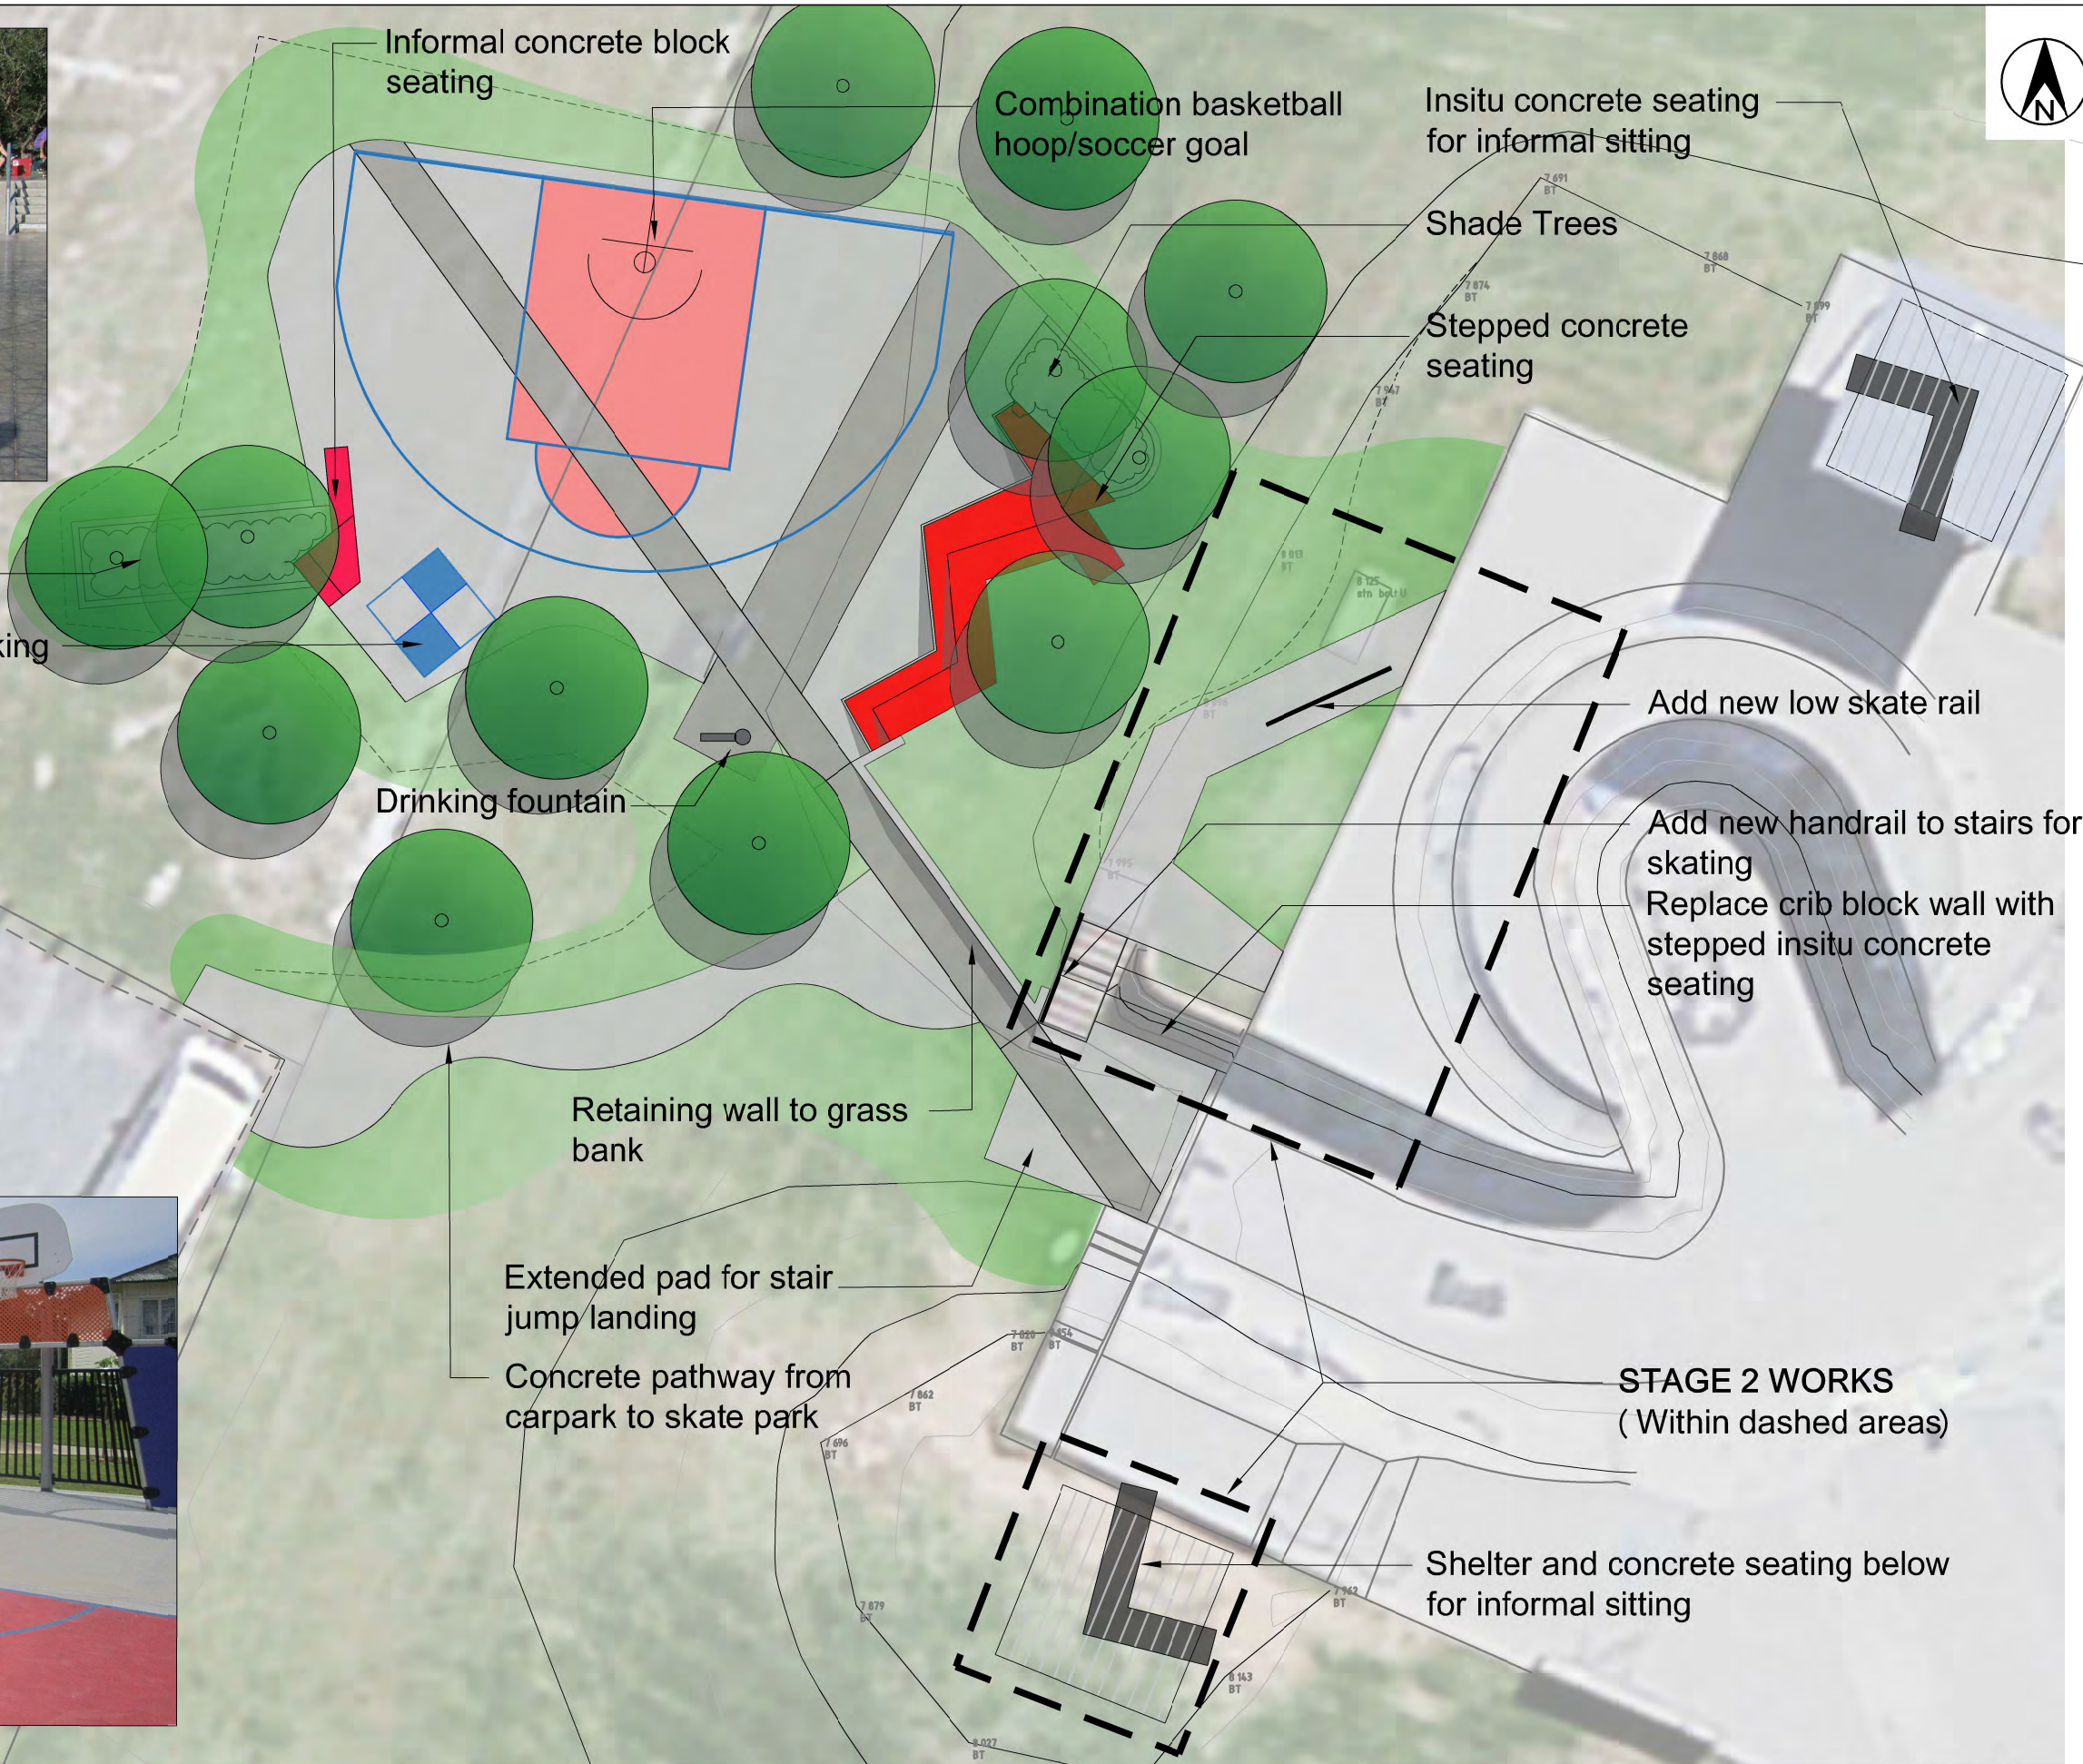

PRELIMINARY			
NOT FOR CONSTRUCTION			
A	ORIGINAL ISSUE	???.?	???.???.15
ISSUE	AMENDMENT DETAILS	DRAWN	CHECK DATE

SCALE: A3 SHEET 1:75
USE FIGURED DIMENSIONS ONLY. DO NOT SCALE.

DESIGN UNIT
COUNCIL OFFICES
TUMBULGUM ROAD,
MURWILLUMBAH NSW 2484.
PHONE 02 66702400
FAX 02 66727513
WEBSITE www.tweed.nsw.gov.au



DESIGN ENGINEER	DATE	???.???.15
DESIGNED	???	???.???.15
DRAWN	???	???.???.15
CHECKED	???	???.???.15
HORIZONTAL DATUM	MGA	NORTHING
VERTICAL DATUM	AHD	R.L.

PROJECT: **LES BURGER YOUTH RECREATION SPACE UPGRADE**
PLAN TITLE: **LANDSCAPE PLAN MASTERPLAN STAGED DEVELOPMENT (Sheet 1 of 2)**

PROJECT NUMBER:	REC3
DRAWING NUMBER	REC3-01
ISSUE	A



Combination basketball hoop/soccer goal

Informal concrete block seating

Shade Trees

Insitu concrete seating for informal sitting

Shade trees and garden beds

Stepped concrete seating

Handball line marking

Drinking fountain

Concrete pathway from carpark to skate park

Retaining wall to grass bank

PRELIMINARY
NOT FOR CONSTRUCTION

SCALE: A1 SHEET 1:50, A3 SHEET 1:100
0 0.5 1 2 3 4 5 m

DESIGN UNIT

COUNCIL OFFICES
TUMBULGUM ROAD,
MURWILLUMBAH NSW 2484.

PHONE 02 66702400
FAX 02 66727513
WEBSITE www.tweed.nsw.gov.au



DESIGN ENGINEER	???	???.???.15	DATE	??..??..15.
DESIGNED	???	???.???.15	COORDS ADOPTED	PM ??????
DRAWN	???	???.???.15	EASTING	55?????.???
CHECKED	???	???.???.15	NORTHING	687?????.???
HORIZONTAL DATUM	MGA	NORTHING		687?????.???
VERTICAL DATUM	AHD	R.L.		?????

PROJECT: **LES BURGER YOUTH RECREATION SPACE UPGRADE**


PLAN TITLE: **LANDSCAPE PLAN STAGE 1 WORKS (Sheet 2 of 2)**

PROJECT NUMBER: **REC3**

DRAWING NUMBER	ISSUE
REC3-01	A


A	ORIGINAL ISSUE	???.?	???.?	??..??..15
ISSUE	AMENDMENT DETAILS	DRAWN	CHECK	DATE

USE FIGURED DIMENSIONS ONLY. DO NOT SCALE.

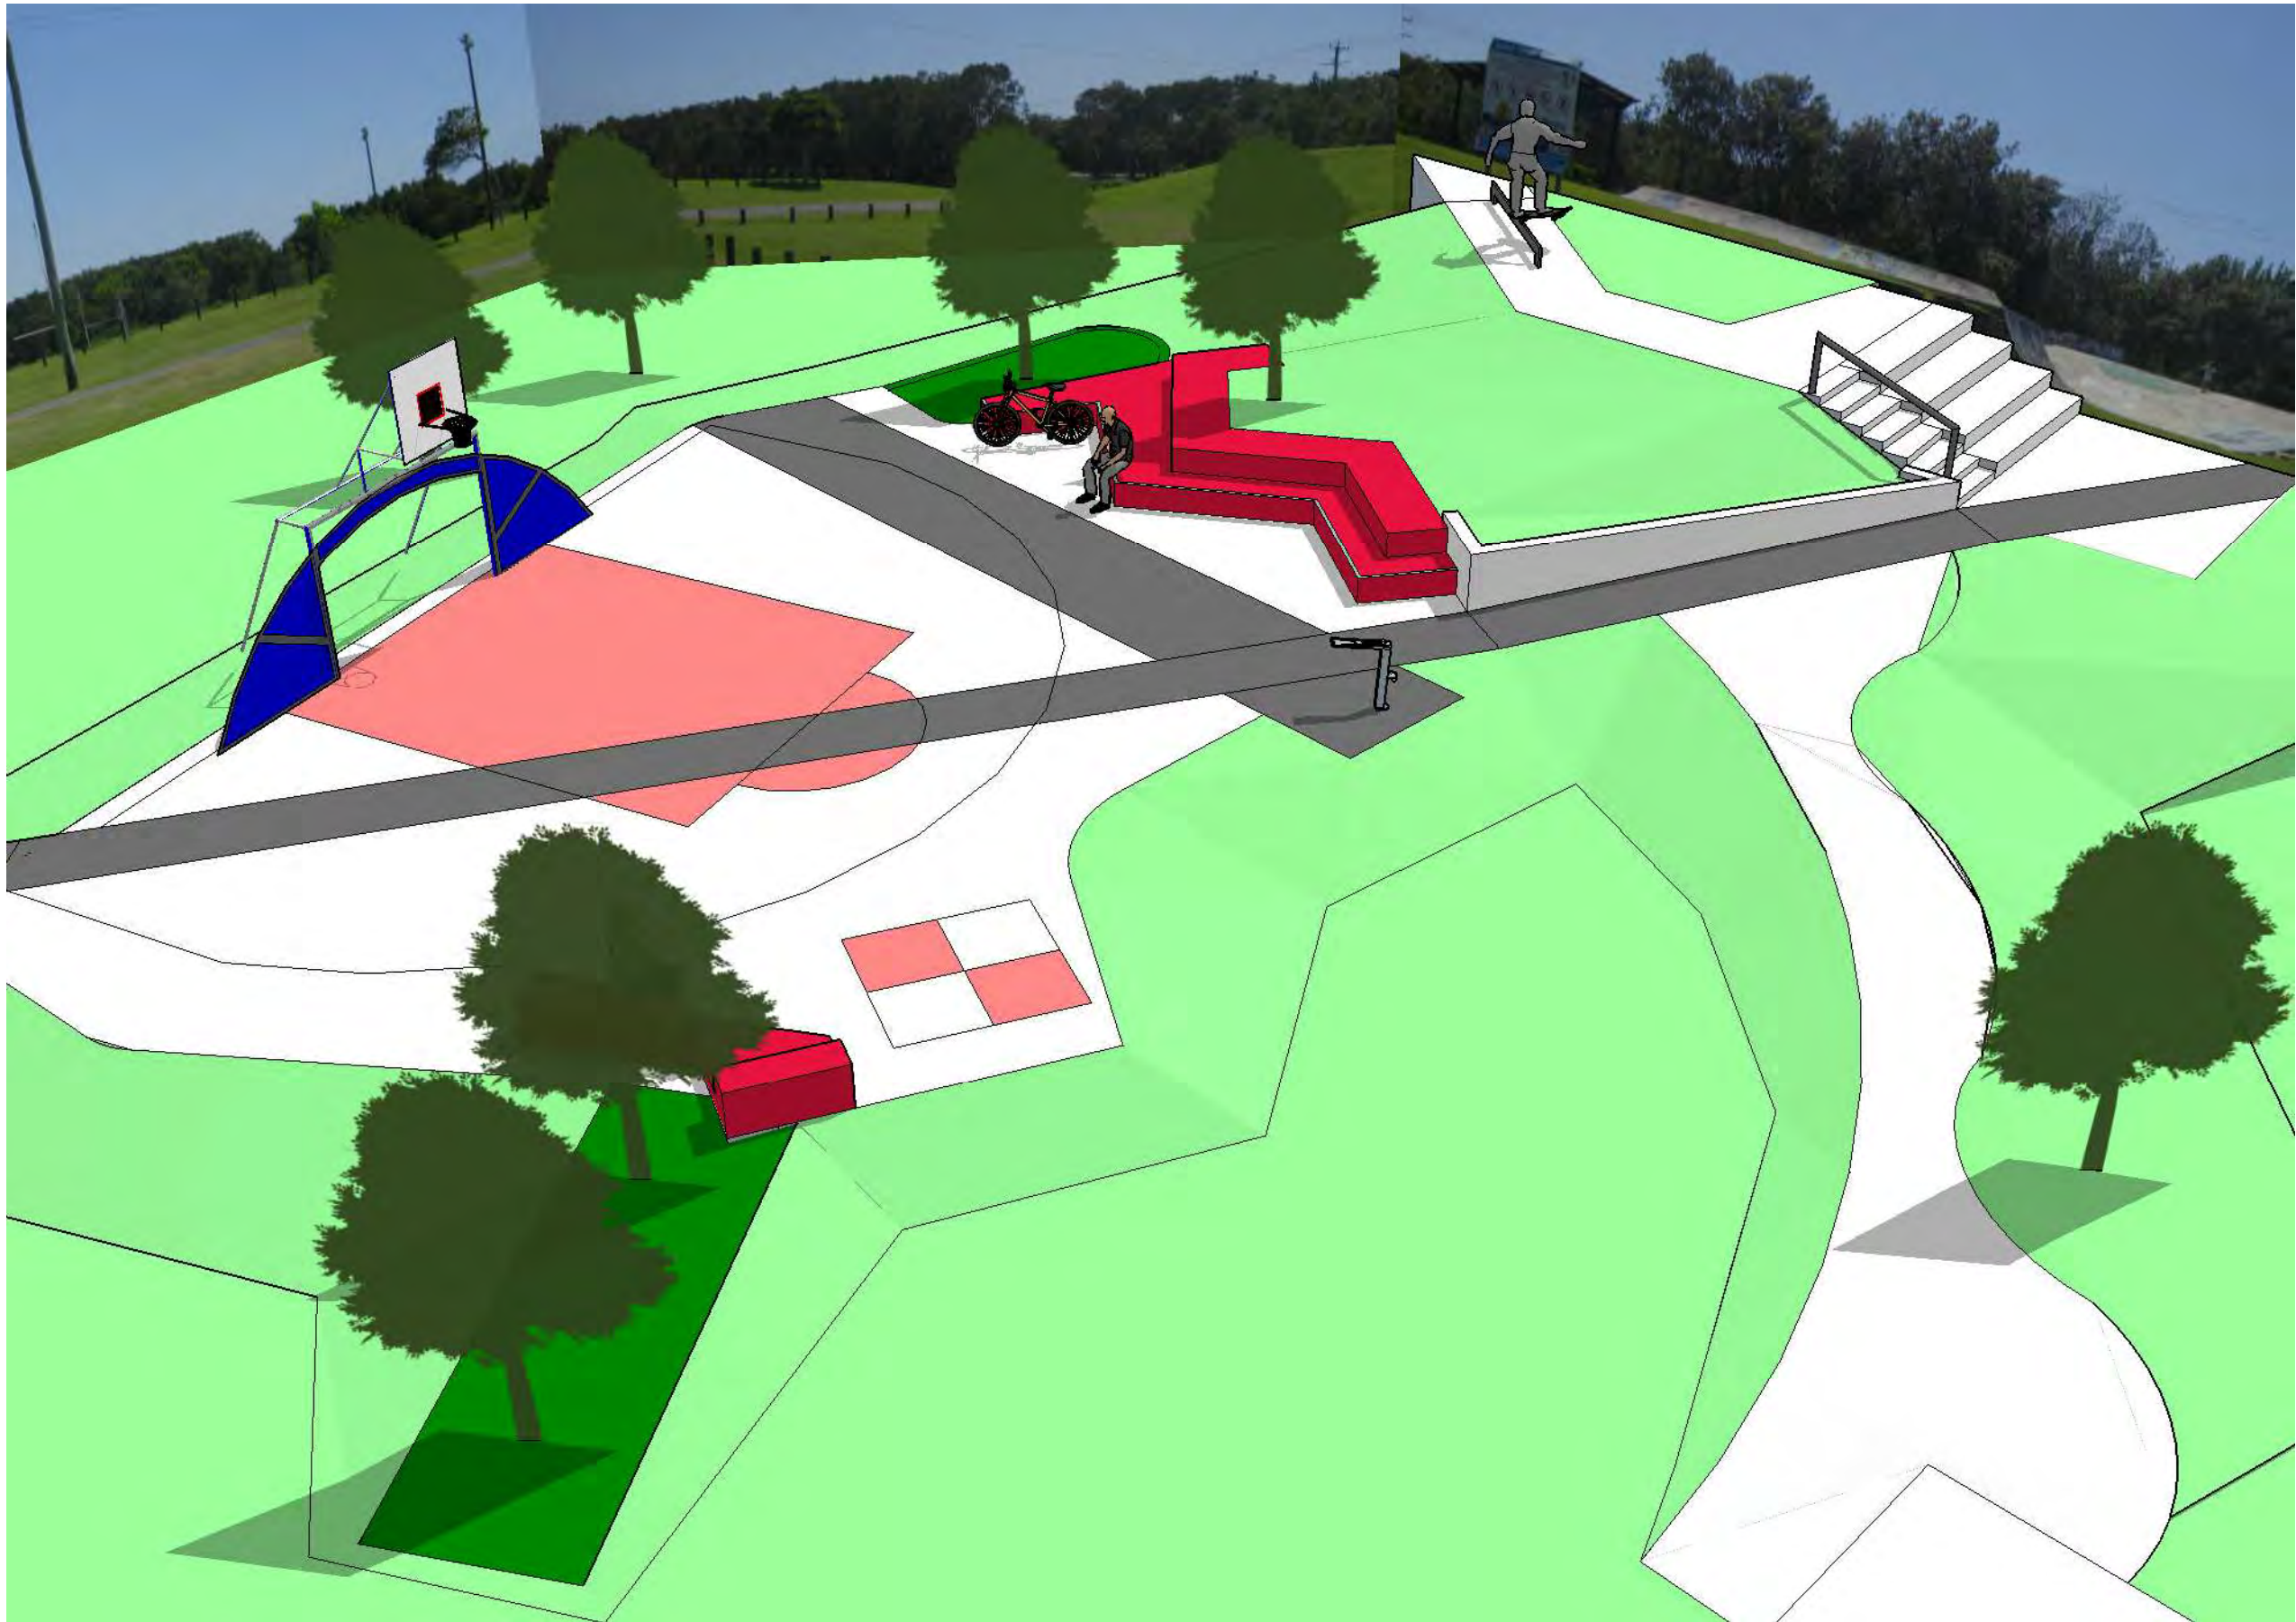


**les burger field - youth recreation space
perspective one**

issue a - 2/2/17

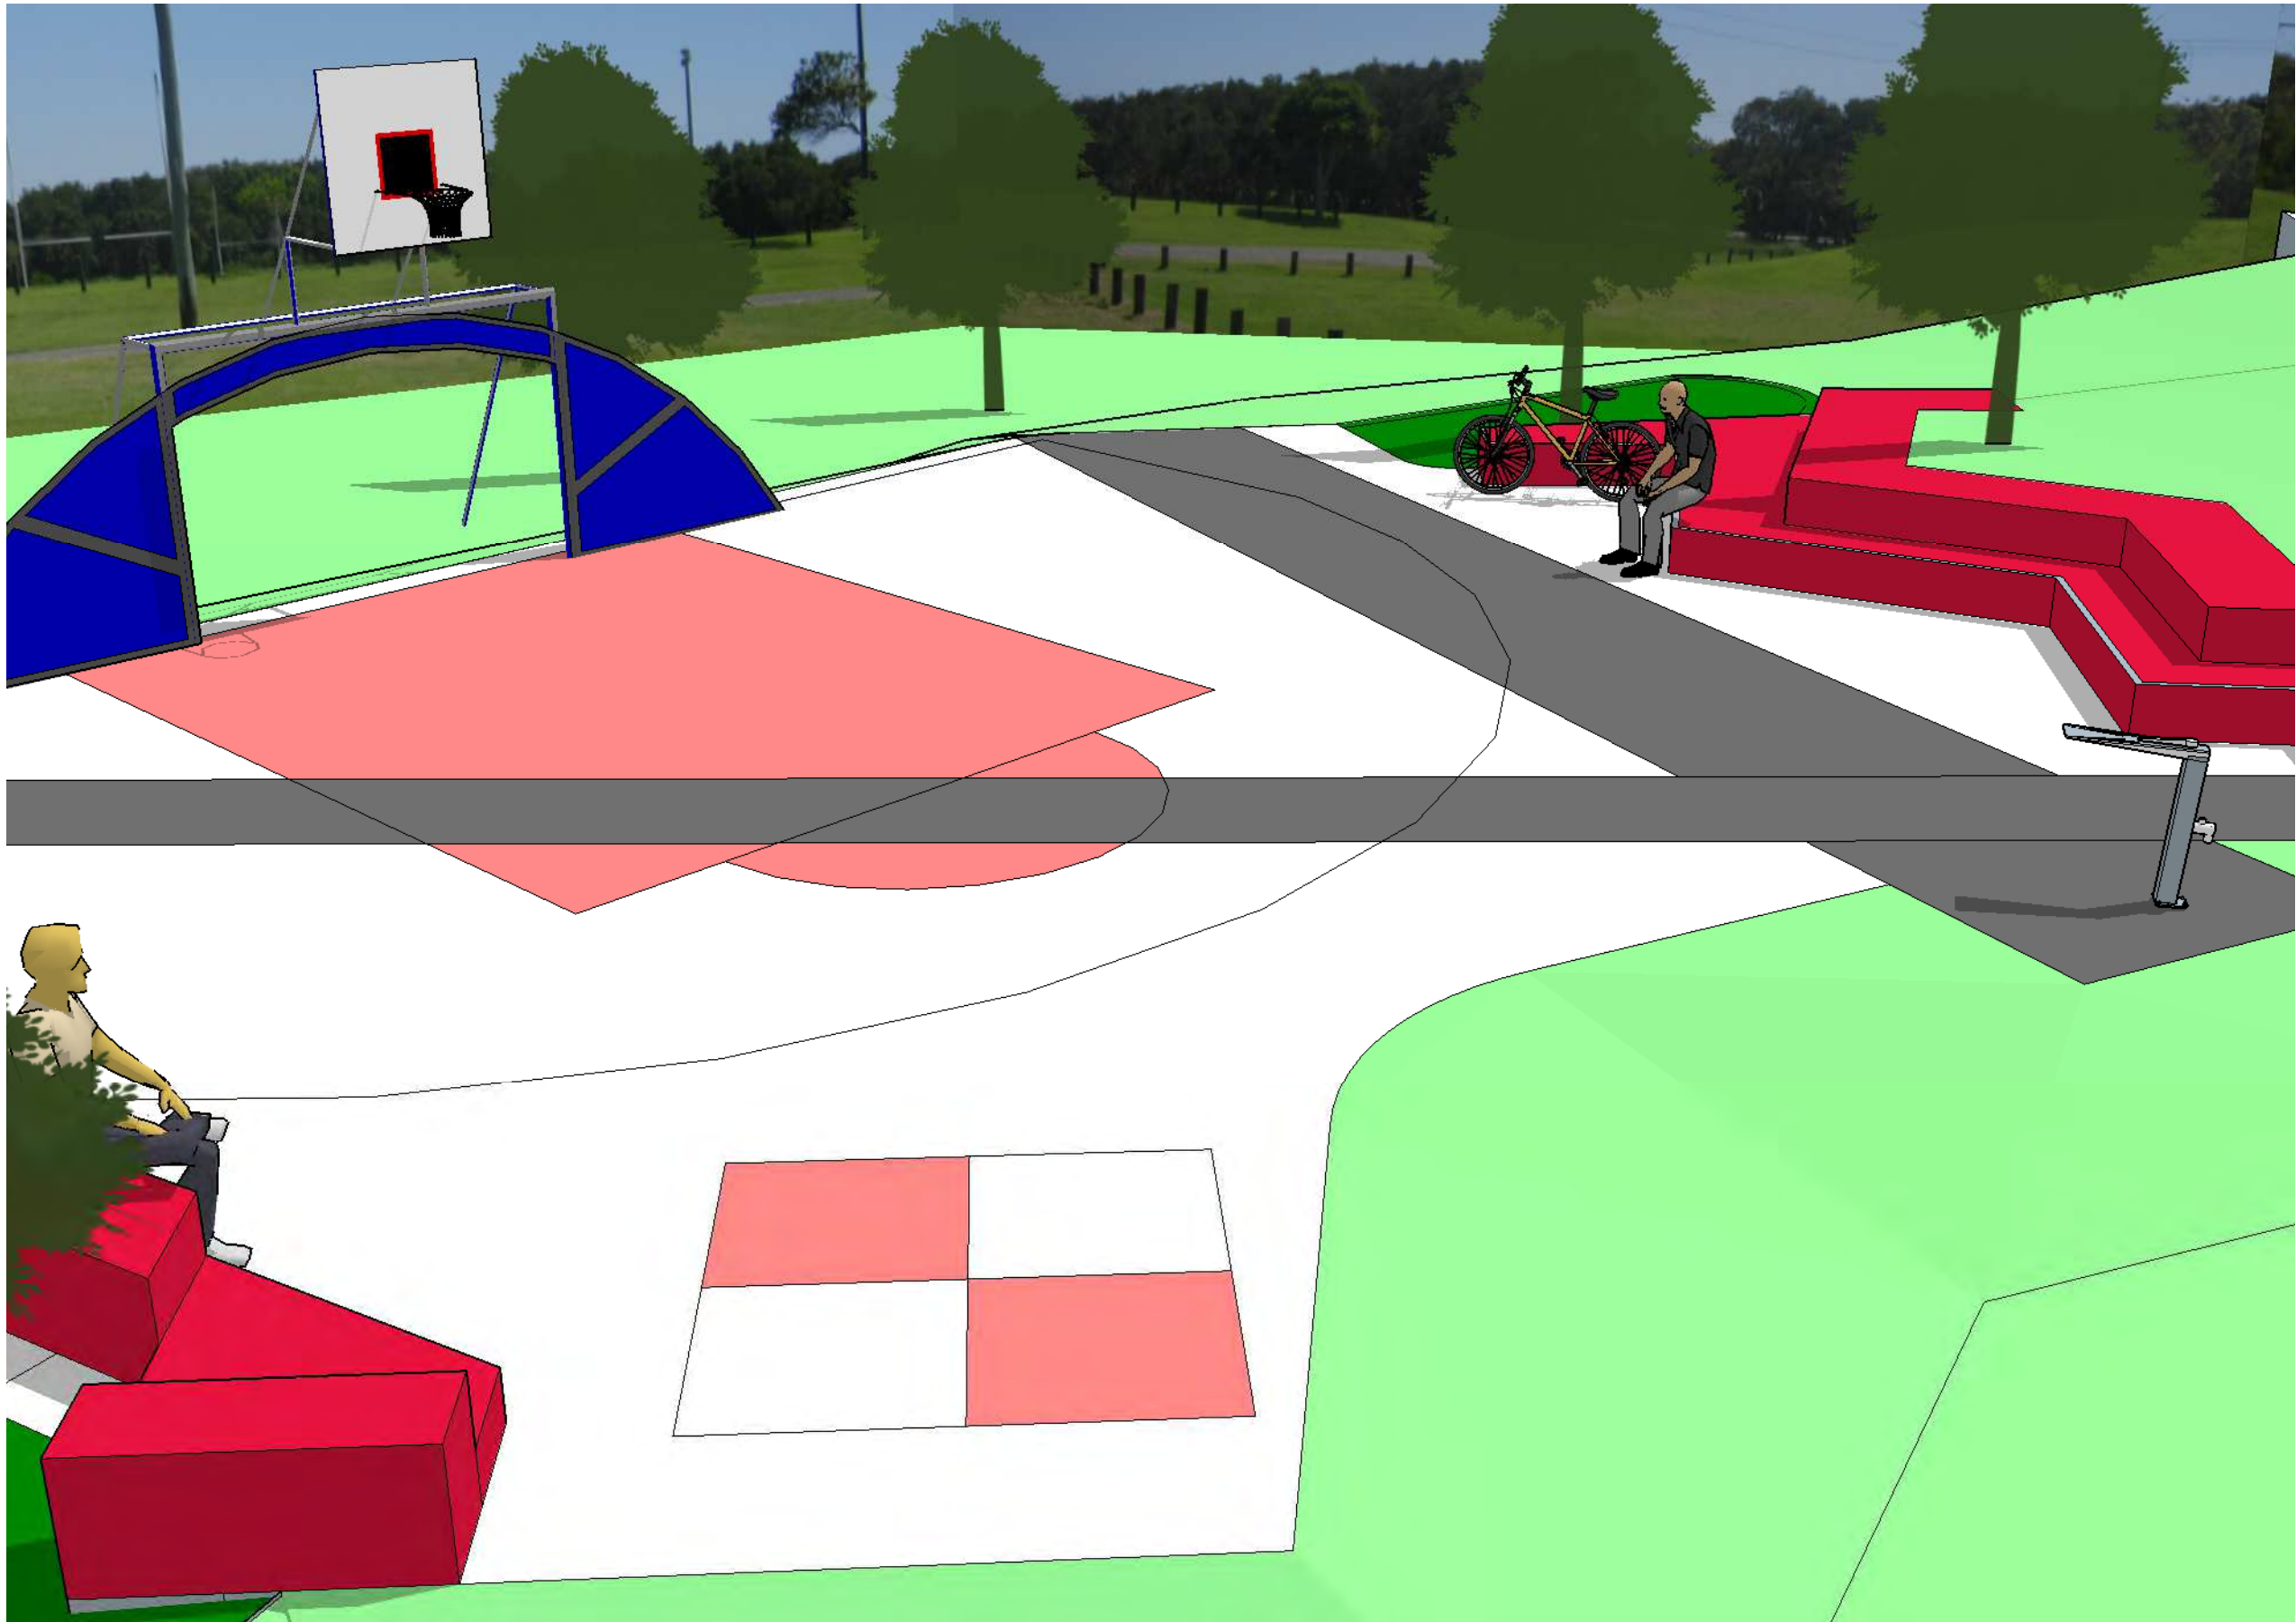

les burger field - youth recreation space
perspective two

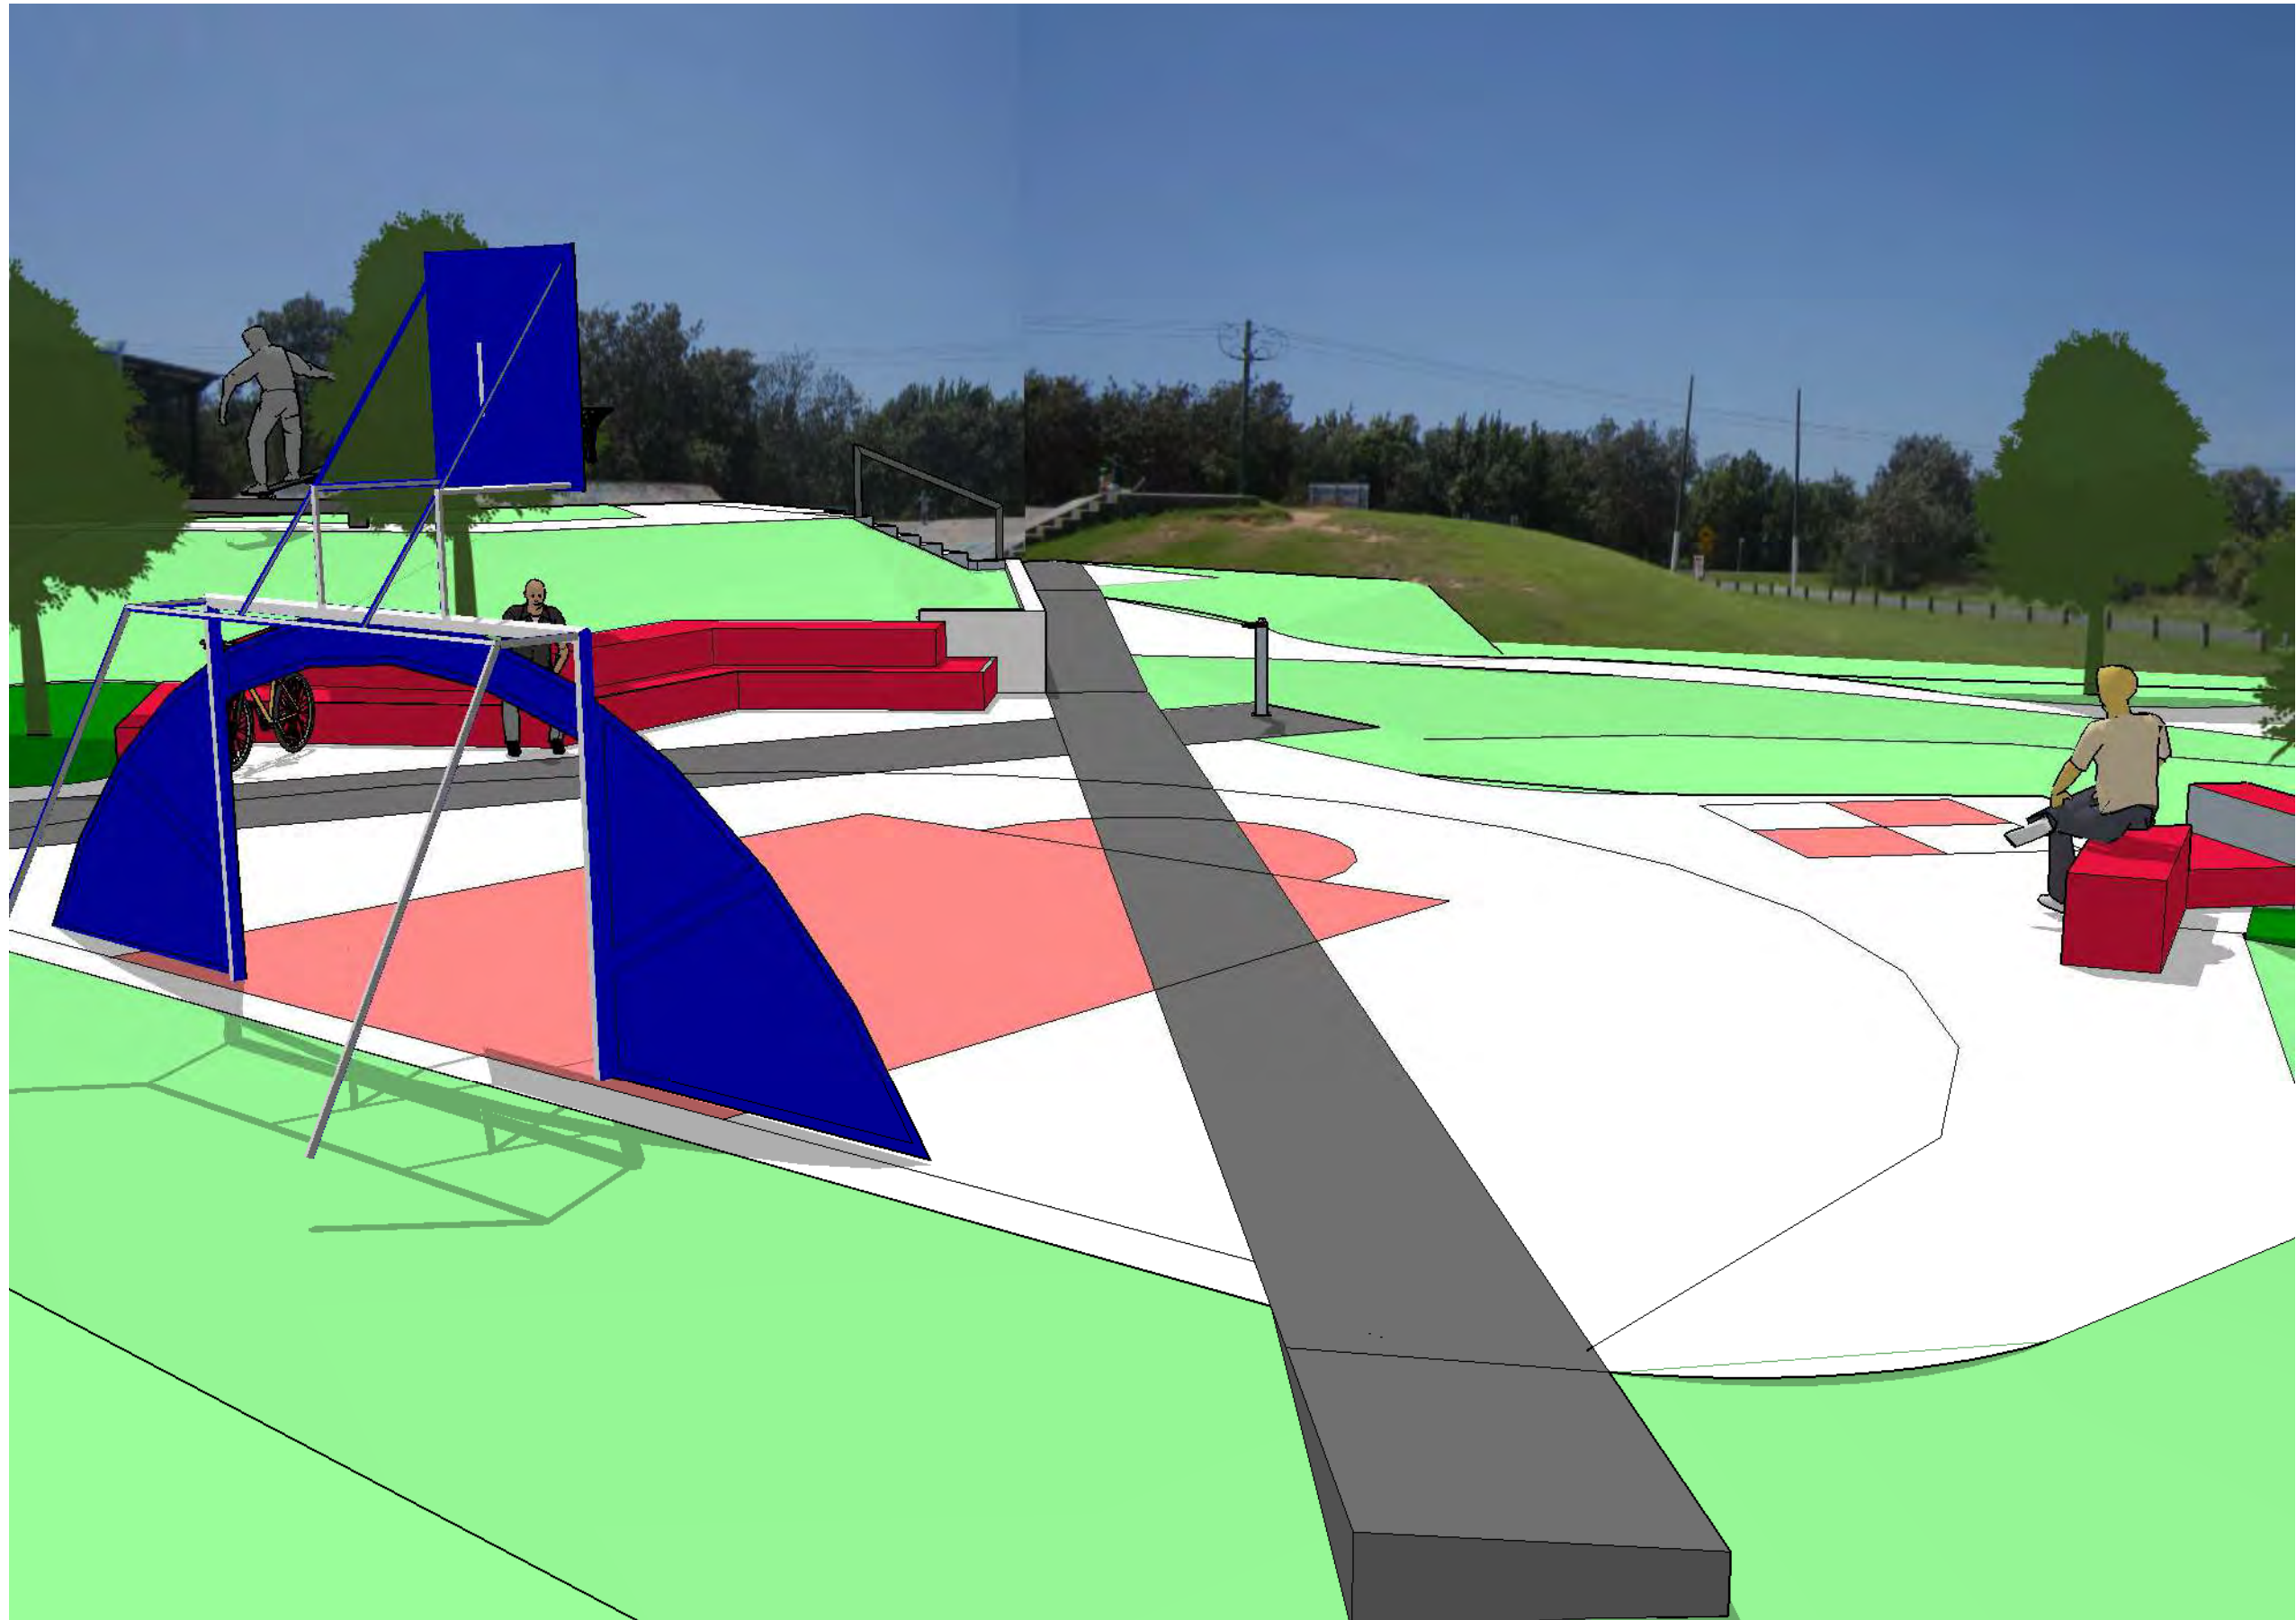

**les burger field - youth recreation space
perspective three**