



1200
1201
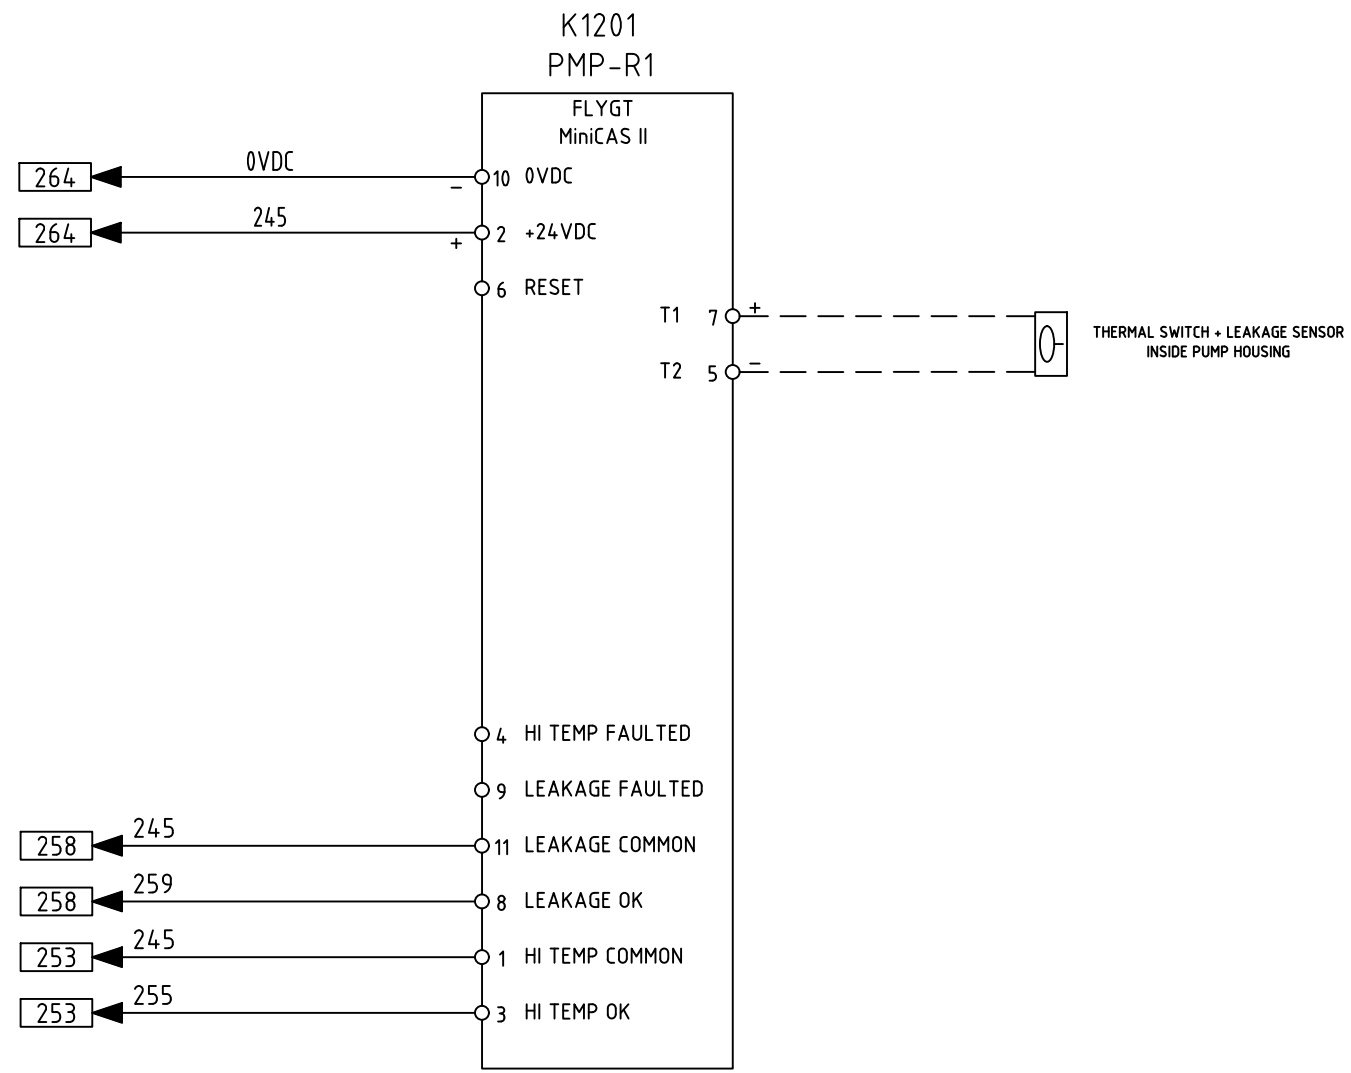

1235
1236
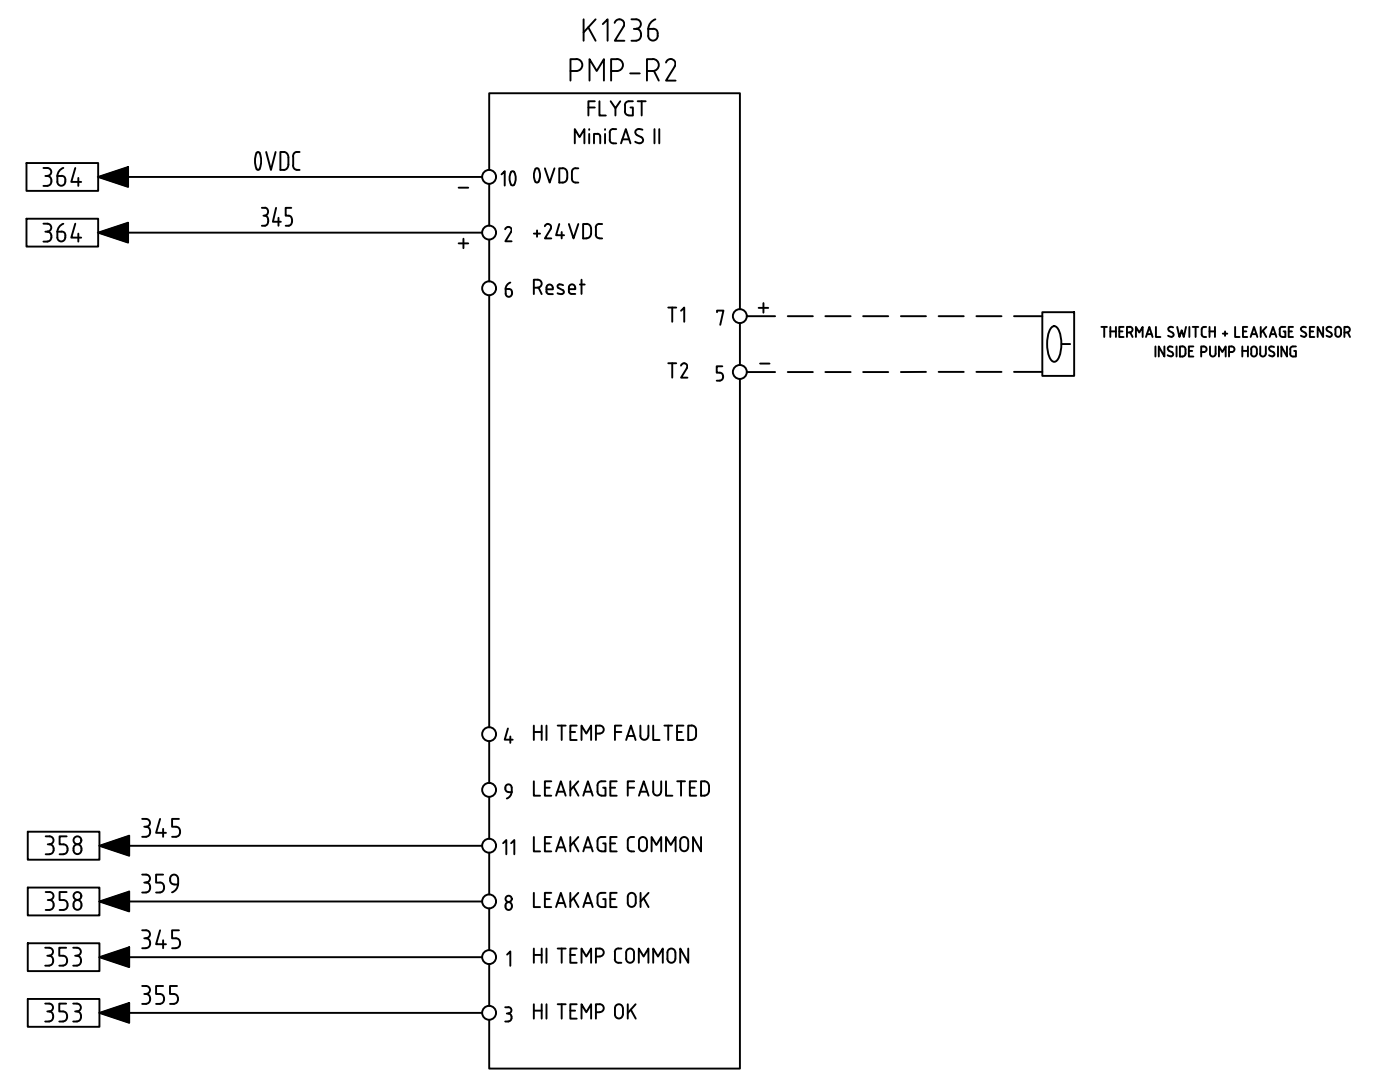

ISSUE	AMENDMENT DETAILS	Drawn	Checked	Approved	Date
00	ORIGINAL ISSUE			D.F	3.8.12
01	AMENDED ISSUE RELEASED FOR PUBLICATION	E.K	P.B	D.F	13.08.13
02	TERMINAL ASSOCIATIONS UPDATED	E.K	P.B	D.F	27.04.15

ELECTRICAL UNIT

TWEED SHIRE COUNCIL

COUNCIL OFFICES
ALTONA ROAD,
CUDGEN NSW 2487.

PHONE 02 66740342
FAX 02 66741069
WEBSITE www.tweed.nsw.gov.au

DESIGNED:	<i>JA</i>
DRAWN:	<i>edh</i>
APPROVED:	<i>J.J</i>
SCALE NTS	
ACAD FILE No.:	

PROJECT:	SEWAGE PUMP STATIONS ELECTRICAL STANDARD DRAWINGS
PLAN TITLE:	PROPRIETARY MOTOR PROTECTION UNITS FLYGT MiniCAS II

DRAWING NUMBER: SD-820A/12	
SHEET	12 OF 19
REV	02
DATE	27/04/2015