


## PLANTING DETAIL

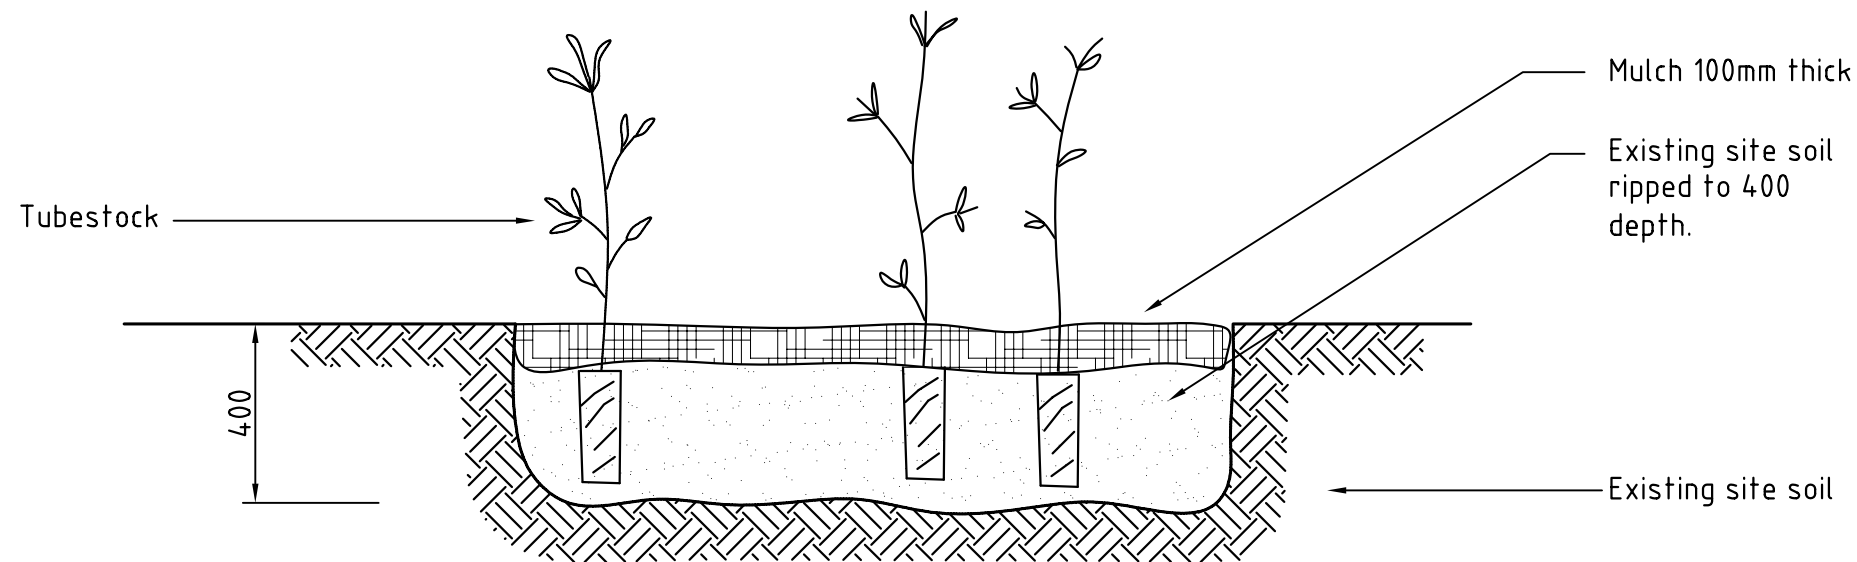


## CROSS SECTION

Scale 1:20

### LANDSCAPE NOTES

- Rip existing site soil to a depth of 400mm in areas to be planted.
- Remove any builders debris such as broken bricks, concrete etc.
- Prepare planting areas as above, mulch to a minimum depth of 100mm.
- Do not heap mulch overly high in the bed, rather prepare final soil levels to a level below existing site levels and then place mulch to level with surrounds. This will allow any natural surface runoff to infiltrate the planted area, particularly in exposed perimeter planting areas.
- Supply and install all species as tubestock in areas as indicated on plan.
- Deep water new plantings twice during the first week with a minimum of 10 litres of water per plant.

	 <b>TWEED SHIRE COUNCIL</b> PLANNING AND DESIGN UNIT	COUNCIL OFFICES TUMBULGUM ROAD, MURWILLUMBAH, NEW SOUTH WALES, 2484 PHONE MURWILLUMBAH 02 66720400 FAX MURWILLUMBAH 02 66727513 EMAIL lmunro@tweed.nsw.gov.au	DESIGN ENGINEER (SIGNED) <i>[Signature]</i> DATE 2.2004 PLANNING & DESIGN MGR. <i>[Signature]</i> DATE 2.2004 DESIGNED R.A.E. 2.2004 DESIGN NO. DRAWN R.A.E. 2.2004 SURVEY NO. CHECKED W.B. 2.2004 PROGRAM NO. HORIZONTAL DATUM REDUCTION RATIO VERTICAL DATUM	PROJECT: <b>LANDSCAPING STANDARDS</b> PLAN TITLE: <b>STANDARD REVEGETATION DETAIL</b>	DRAWING NUMBER: <b>S.D.702</b> SHEET 1 OF 1 SHEETS ISSUE <b>A</b> <b>B</b>
B DRAWINGS ADOPTED FOR ISSUE TO PUBLIC R.A.E. 5.2004 A RE-ISSUED R.A.E. 4.2004 ISSUE AMENDMENT DETAILS INITIALS DATE	0 met 10 met 20 met 30 met 40 met 50 met 100 met 150 met 200 met 250 met NOTE: FULL SIZE ON ORIGINAL. ACAD FILE No G:\TSC STANDARD DRAWINGS\S.D.DRAWINGS\700LANDSCAPING\S.D.702				