
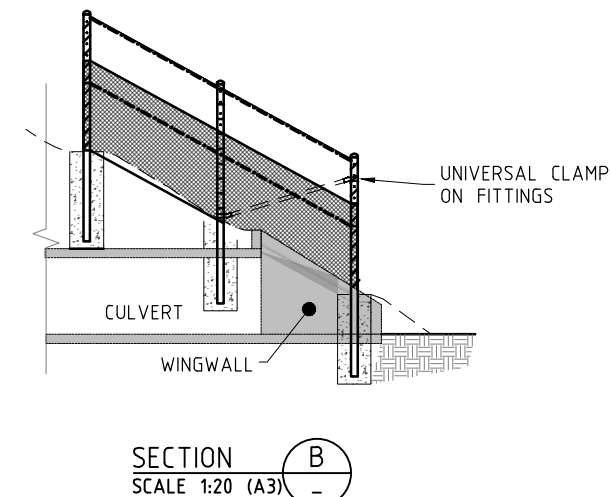
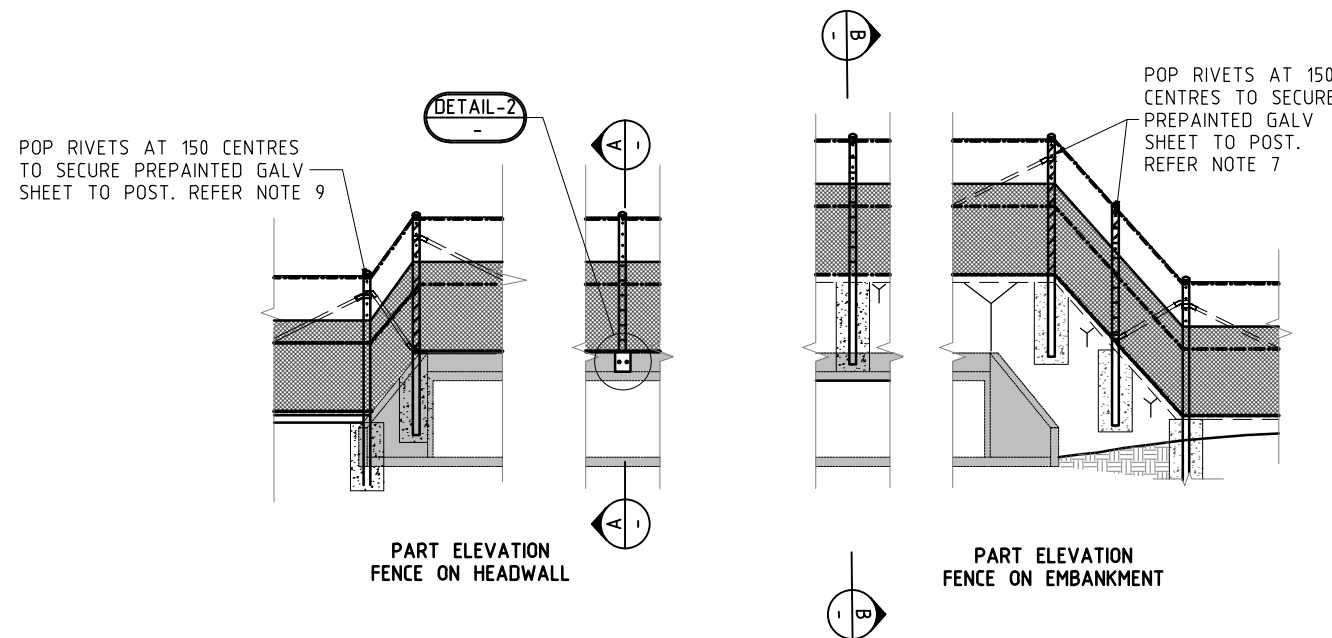


DETAIL 2 CAST INSITU HEADWALL FENCE CONNECTION DETAILS
SCALE 1:20 (A3)

DETAIL 2 PRECAST HEADWALL FENCE CONNECTION DETAILS
SCALE 1:20 (A3)

FENCE CONNECTION TO EXISTING HEADWALL

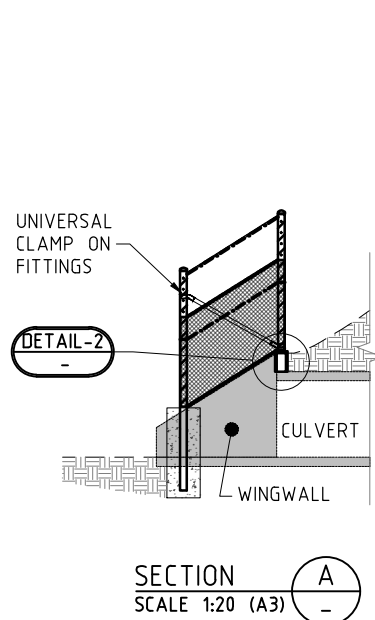

SECTION A
SCALE 1:20 (A3)

PART ELEVATION FENCE ON HEADWALL

PART ELEVATION FENCE ON EMBANKMENT

SECTION B
SCALE 1:20 (A3)

KOALA PROOF FENCE AT EXISTING 'CULVERTS'
VIEWED FROM OUTSIDE ROAD RESERVE

- KOALA PROOF FENCE**
- CONNECTION TO CULVERT HEADWALLS: ALL DIMENSIONS SHALL BE VERIFIED ON SITE PRIOR TO FABRICATION OF STEEL COMPONENTS. CONNECTION TO BRIDGES SHALL BE DETAILED IN THE BRIDGE DRAWINGS

D	REPLACES EXISTING S.D.020 DRAWING (NOW S.D.019)	J.M.M.	W.A.B.	20.04.21	
ISSUE	AMENDMENT DETAILS	DRAWN	CHECK	DATE	# USE FIGURED DIMENSIONS ONLY. DO NOT SCALE.

DESIGN UNIT

COUNCIL OFFICES
TUMBULGUM ROAD,
MURWILLUMBAH NSW 2484.

PHONE 02 66702400
FAX 02 66727513
WEBSITE www.tweed.nsw.gov.au



DESIGN ENGINEER		DATE	20.04.21
DESIGNED	J.M.M.	20.04.21	
DRAWN	J.M.M.	20.04.21	COORDS ADOPTED
CHECKED	W.A.B.	20.04.21	EASTING
HORIZONTAL DATUM	MGA	NORTHING	
VERTICAL DATUM	AHD	R.L.	

PROJECT: ROADWORKS STANDARDS

PLAN TITLE: FAUNA FENCE CULVERT DETAILS

DRAWING NUMBER:
S.D.020

APRIL 2021