


START OF ZONE

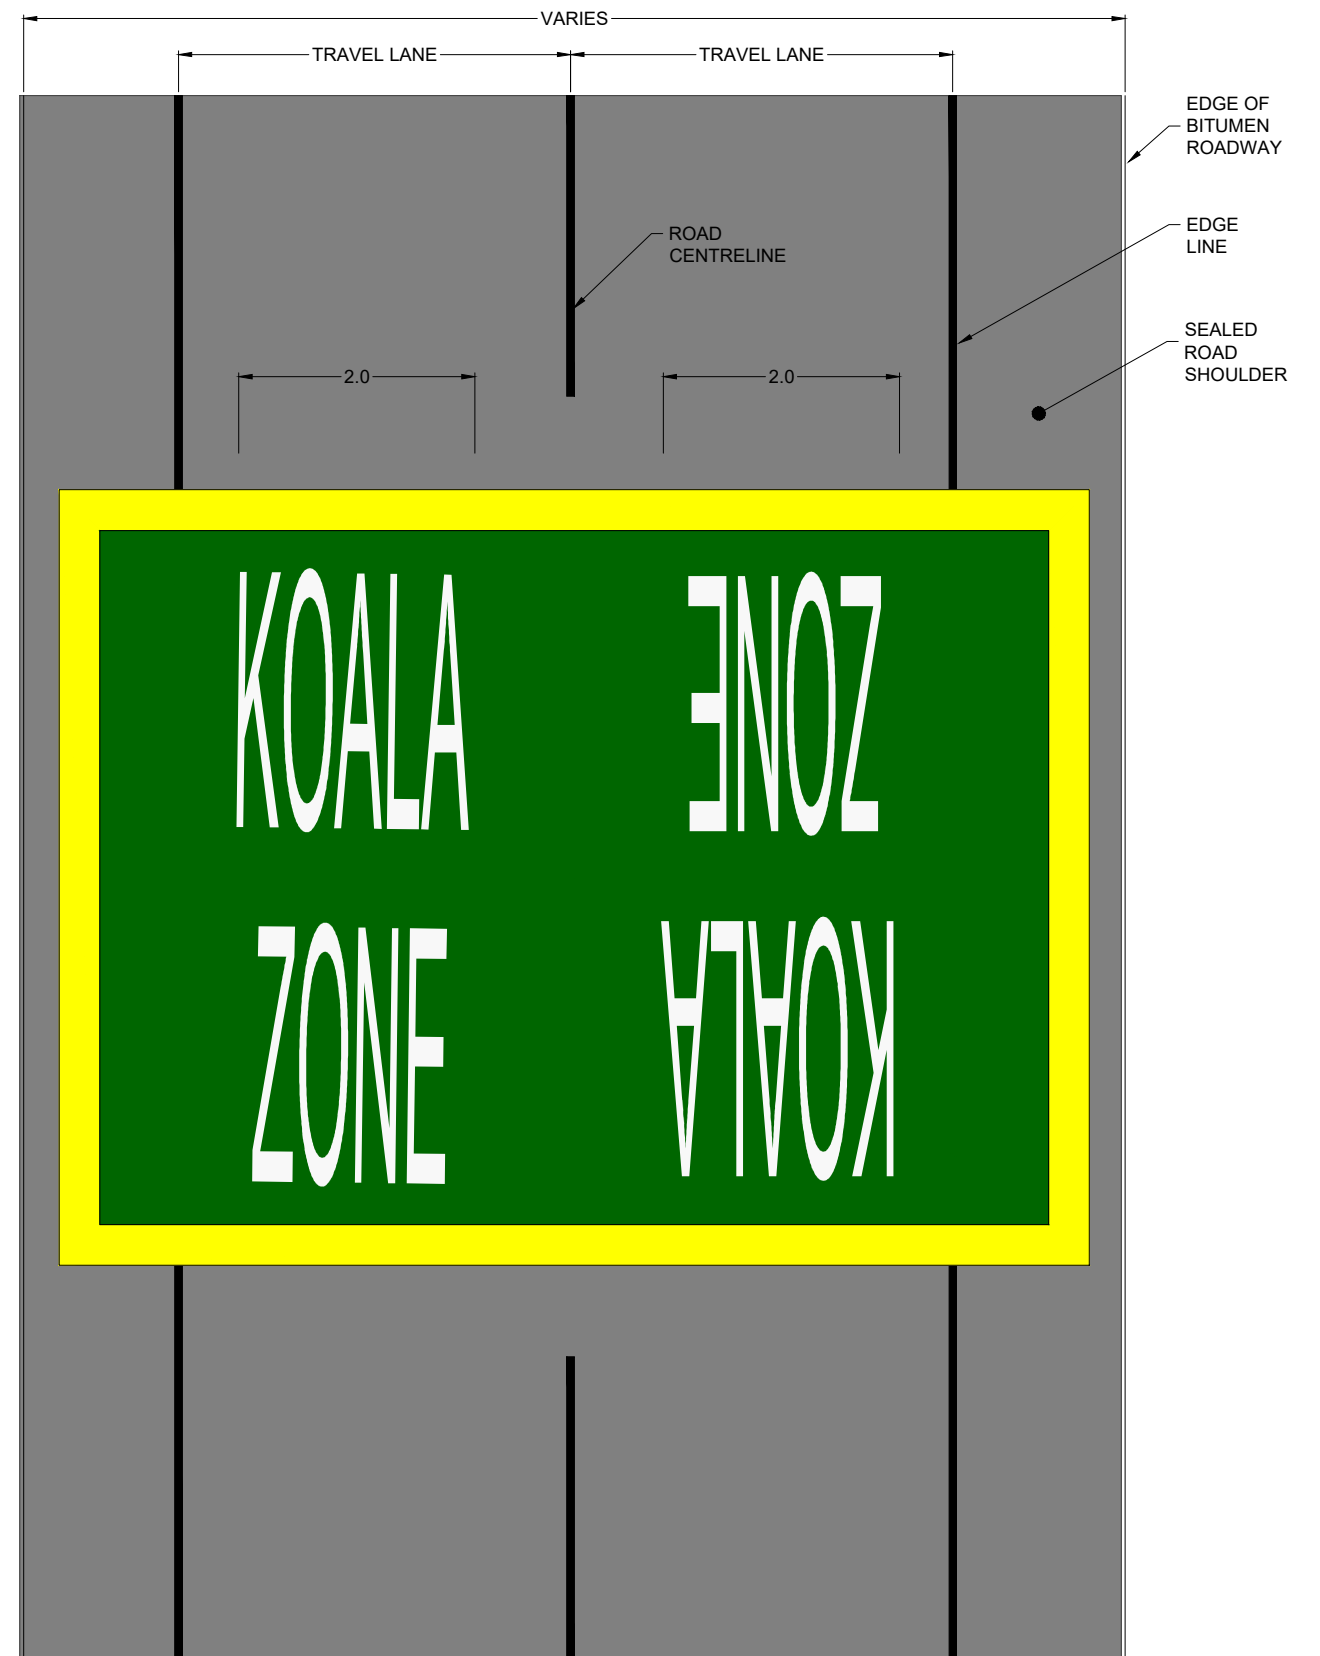

INTERMEDIATE MARKERS

- NOTES:
1. PAVEMENT MARKINGS ARE TO BE HIGH FRICTION SURFACE TREATMENTS (CALCINED BAUXITE).
 2. WHITE PAVEMENT MARKINGS SHALL BE RETROREFLECTIVE
 3. ALL DIMENSIONS ARE IN METRES

LEGEND

| | |
|--|---------------|
| | MUSTARD (Y42) |
| | WHITE |
| | GREEN (G15) |

| | | | | |
|-------|-------------------|--------|----------|------|
| | | | | |
| | | | | |
| | | | | |
| | | | | |
| A | ORIGINAL ISSUE | J.M.M. | 28.04.21 | |
| ISSUE | AMENDMENT DETAILS | DRAWN | CHECK | DATE |

USE FIGURED DIMENSIONS ONLY. DO NOT SCALE.

DESIGN UNIT

COUNCIL OFFICES
TUMBULGUM ROAD,
MURWILLUMBAH NSW 2484.

PHONE 02 66702400
FAX 02 66727513
WEBSITE www.tweed.nsw.gov.au



| | | | | |
|------------------|--------|----------|----------------|--|
| DESIGNED | | | | |
| DRAWN | J.M.M. | 28.04.21 | COORDS ADOPTED | |
| CHECKED | | | EASTING | |
| HORIZONTAL DATUM | MGA | | NORTHING | |
| VERTICAL DATUM | AHD | | R.L. | |

| | |
|-------------|--|
| PROJECT: | ROAD WORKS STANDARDS |
| PLAN TITLE: | PAVEMENT TREATMENT FOR KOALA ZONES IN LOW SPEED ZONES (<80kph) |

| | |
|-----------------|------------|
| DRAWING NUMBER: | S.D.024 |
| | APRIL 2021 |