

SITE A  
A3 SCALE 1:500

**NOTE:**  
FINAL FURNITURE LOCATIONS TO BE DETERMINED ON SITE TO ENSURE BEST VIEWING OPPORTUNITIES.

## LEGEND

1. RETAIN THE EXISTING SWING, ADD CONCRETE EDGING, SOFTFALL AND FENCING.
2. 1 x NEW SEAT AT THE PLAYGROUND. REMOVE EXISTING SEAT.
3. 1 x NEW SEAT AT THE RIVERS EDGE. REMOVE EXISTING SEAT AND INSTALL A NEW SEAT APPROX. 1.5m BACK ON CONCRETE PAD. NOT CONNECTED TO PATHWAY.
4. 1 x NEW SEAT ON CONCRETE PAD. SEAT IS TO BE LOCATED LOOKING UP THE RIVER AND CONNECTED TO THE NEW PATHWAY.
5. 1 x NEW SEAT ON CONCRETE PAD. SEAT IS TO BE LOCATED LOOKING UP THE RIVER AND CONNECTED TO THE NEW PATHWAY.
6. 1 x NEW PICNIC SETTING APPROX. OPPOSITE EDINBURGH STREET, ON A CONCRETE SLAB, 3.2m x 2.2m WIDE. CONNECT TO PATHWAY.
7. 1 x NEW PICNIC SETTING ON CONCRETE SLAB, 2.5m x 2.2m WIDE, CLOSE TO WATER'S EDGE, BEHIND PUMP STATION.
8. PARK AREA. FROM THE NEW PATHWAY INSTALL A NEW PATHWAY ADJACENT TO THE EXISTING BINS DOWN THE SLOPE (MAX 1:20 GRADE) CURVING AND FOLLOWING THE DRIP LINE OF THE TREES CONNECTING TO THE STEPS INTO THE RIVER.
9. CONNECT NEW CONCRETE PATH TO EXISTING SEAT SLAB.
10. 1 x NEW PICNIC SETTING. BEHIND THE EXISTING SEAT, IN THE SHADE INSTALL A PICNIC SETTING ON A CONCRETE SLAB AND CONNECT TO NEW CURVING PATHWAY.
11. REPLACE ALL THE EXISTING TIMBER BOLLARDS WITH RECYCLED PLASTIC BOLLARDS AND AN ALUMINIUM SWINGING, LOCKABLE, MAINTENANCE GATE.
12. REPLACE EXISTING BINS SLABS AND STAND WITH A NEW CONCRETE SLAB (1.2mx1m WIDE) FOR 1 x NEW BIN ENCLOSURE. CONNECT THIS SLAB TO THE NEW SHARED PATHWAY.
13. 1 x NEW SEAT ON A CONCRETE PAD AT THE BACK OF THE HOUSES ON THE EXISTING SHARED PATHWAY LOOKING DOWN TO THE RIVER'S EDGE.



SITE B  
A3 SCALE 1:500

# OVERALL DRIVE RESERVE UPGRADE - SWINGS, PARK FURNITURE & PATHS CONCEPT




NOTE:  
FINAL FURNITURE LOCATIONS TO BE  
DETERMINED ON SITE TO ENSURE  
BEST VIEWING OPPORTUNITIES.

# OVERALL DRIVE RESERVE UPGRADE - SWINGS, PARK FURNITURE & PATHS CONCEPT




SITE G  
A3 SCALE 1:500

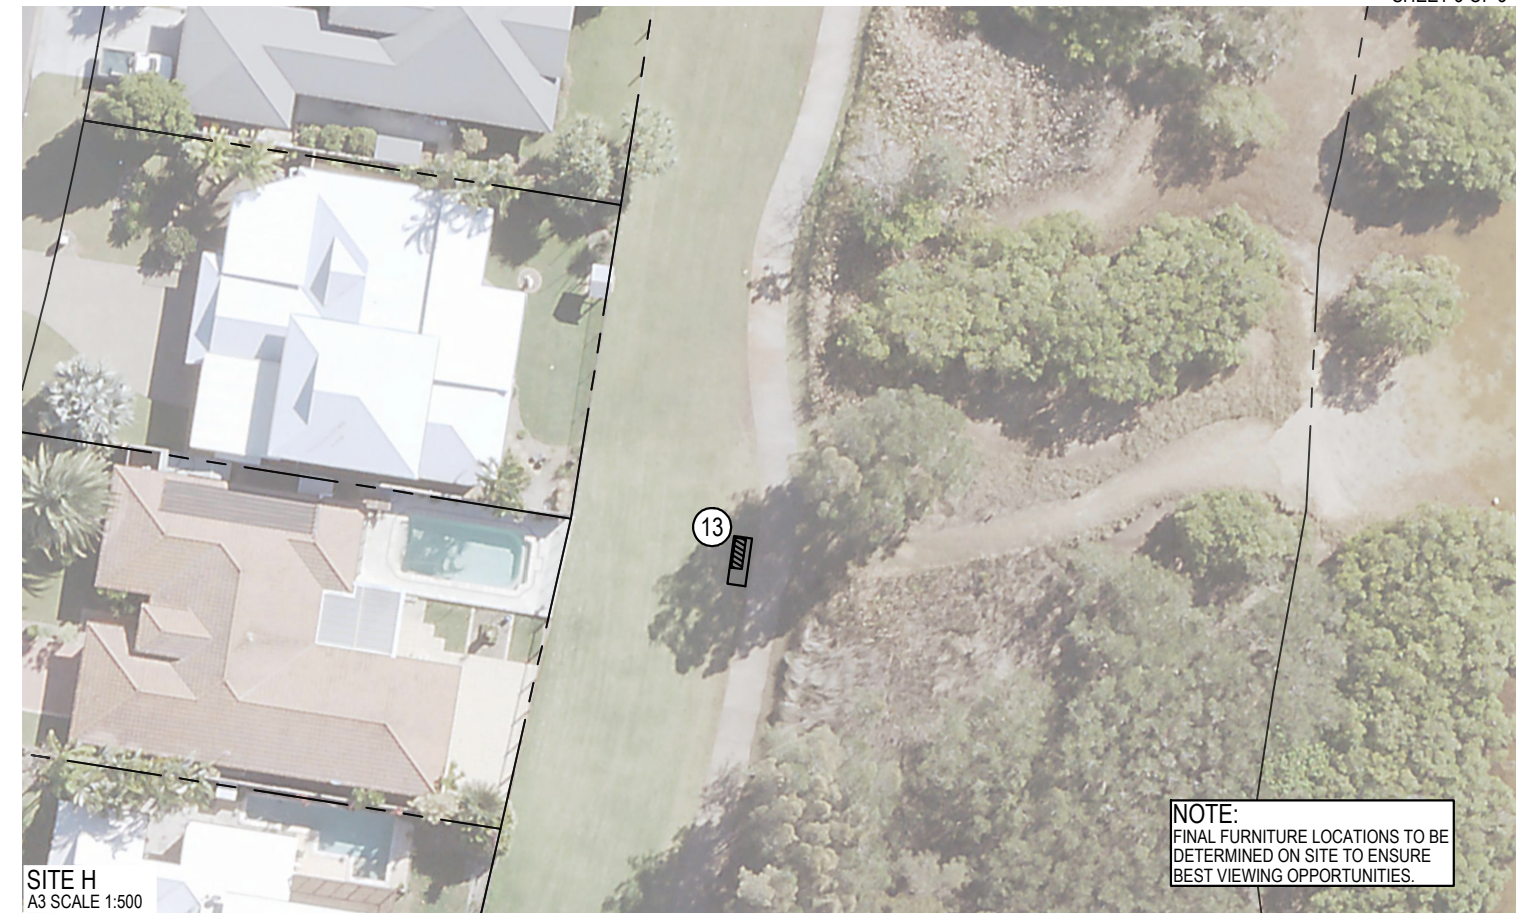

SITE H  
A3 SCALE 1:500

NOTE:  
FINAL FURNITURE LOCATIONS TO BE  
DETERMINED ON SITE TO ENSURE  
BEST VIEWING OPPORTUNITIES.

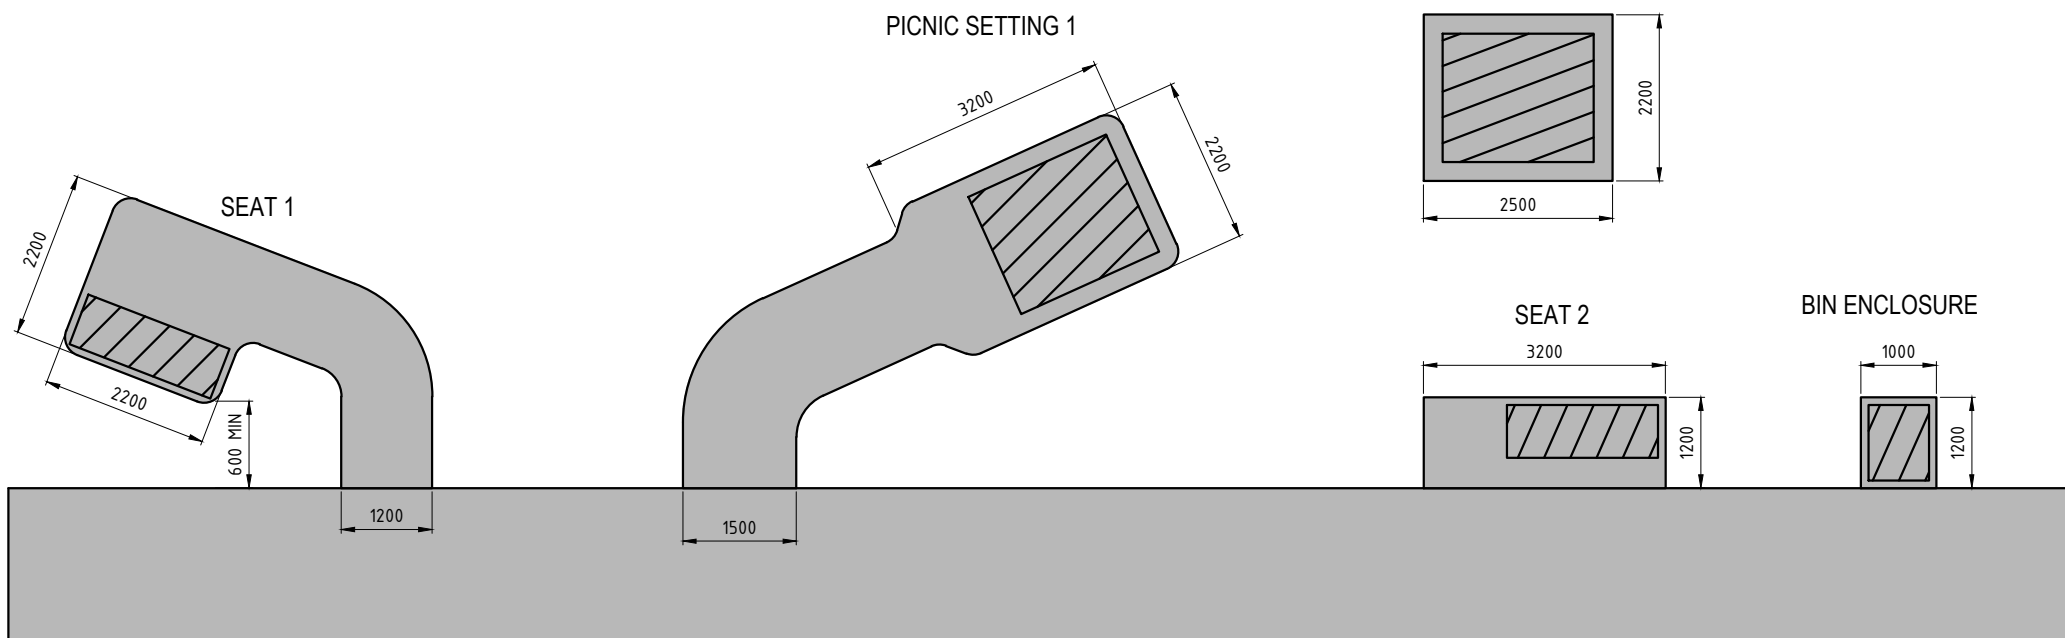

TYPICAL LAYOUTS  
A3 SCALE 1:100

