


PLAN
A3 SCALE 1:500

- NOTES:
- ALIGNMENT TO BE PEGGED AND VERIFIED BY THE SUPERINTENDENT PRIOR TO CONSTRUCTION.
 - FOOTPATH CROSSFALL 2.5% TYPICAL. 5% MAX BETWEEN CH14.000 TO CH178.000.

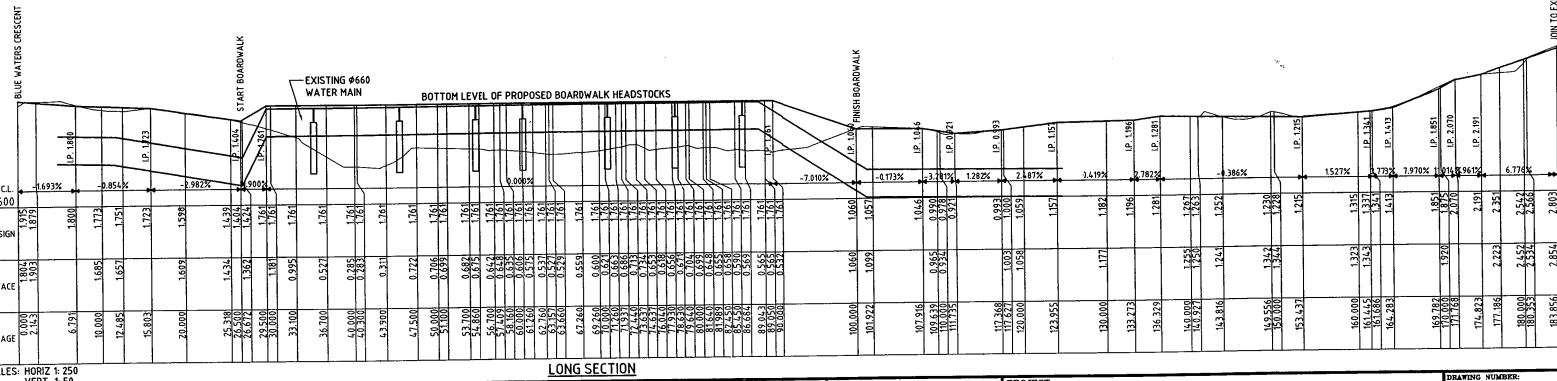

LONG SECTION

		TWEED SHIRE COUNCIL DESIGN UNIT		DESIGN ENGINEER: [Signature] DATE: 20/04/02 CHECKING ENGINEER: [Signature] DATE: 22/04/02		PROJECT: BLUE WATERS CRESCENT, WEST TWEED HEADS CONSTRUCTION OF FOOTWAY DRAWING NUMBER: WK07019/02	
DESIGNER: N.R. 3.2007 DRAWN: N.R. 3.2007 CHECKED: [Signature] APPROVED: [Signature]		SURVEY NO.: [Blank] REDUCTION RATIO: AS SHOWN COURSES ADOPTED: PH		PLAN TITLE: PLAN AND LONG SECTION		SHEET 2 OF 5 SHEETS ISSUE: [Blank]	
TWEED SHIRE COUNCIL COUNCIL OFFICES 110 MILLUM ROAD, MURWILLUMBAH, NEW SOUTH WALES, 2484		PHONE: 66703400 FAX: 66727513 WEBSITE: www.tweed.nsw.gov.au		ACAD FILE No: [Blank]		G:\AUTOCAD DRAWINGS\NCR\WK07019\BLUEWATERS2	

Scale: 10m, 20m, 30m, 40m, 50m



WEST TWEED HEADS

WYUNA RD

BLUE WATERS CRESCENT

SHEARWATER PDE

TERRANORA CREEK

SITE OF WORKS

PACIFIC HWY

DRY DOCK ROAD

