




FOOTING DETAILS
SCALE 1:20 (A3)

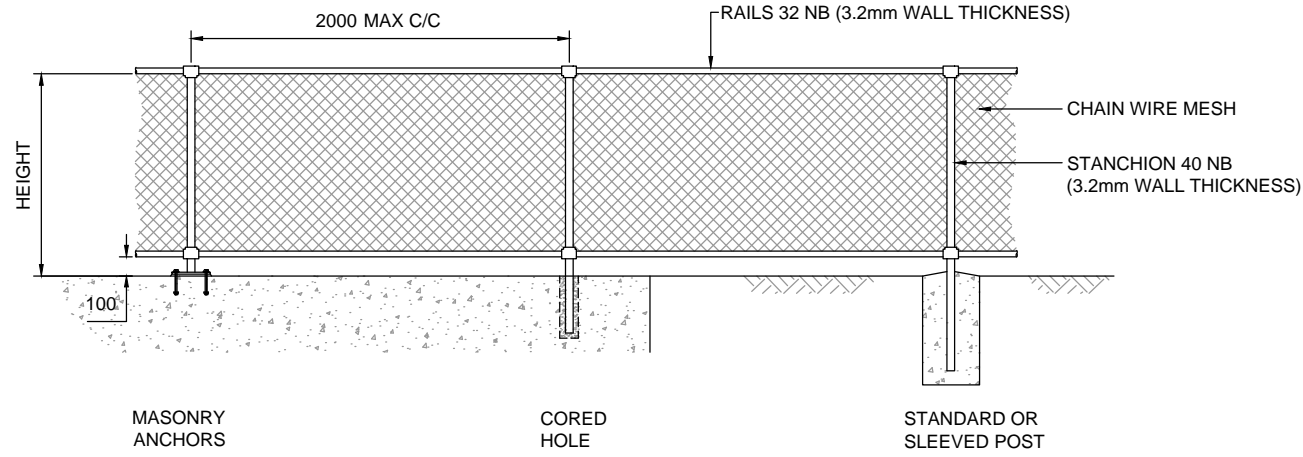


TYPE 1 - A (HEIGHT - 1100mm)
TYPE 1 - B (HEIGHT - 1200mm WITH BALUSTRADE INFILL PANELS)
SCALE 1:40 (A3)

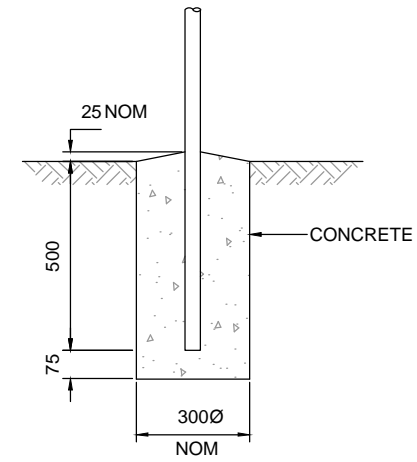


STANDARD POST

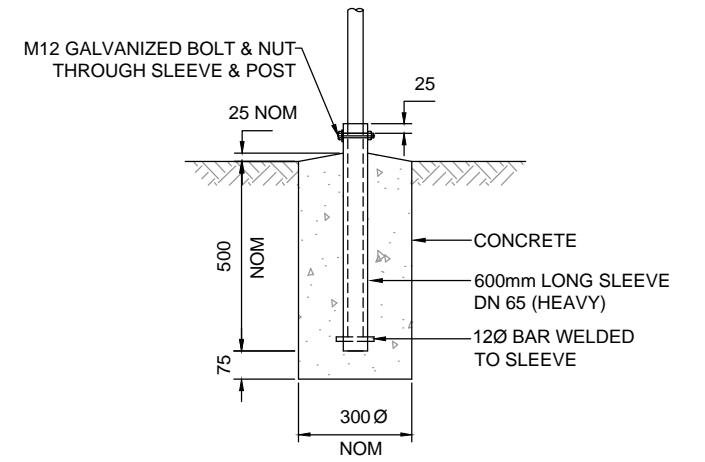


SLEEVED POST

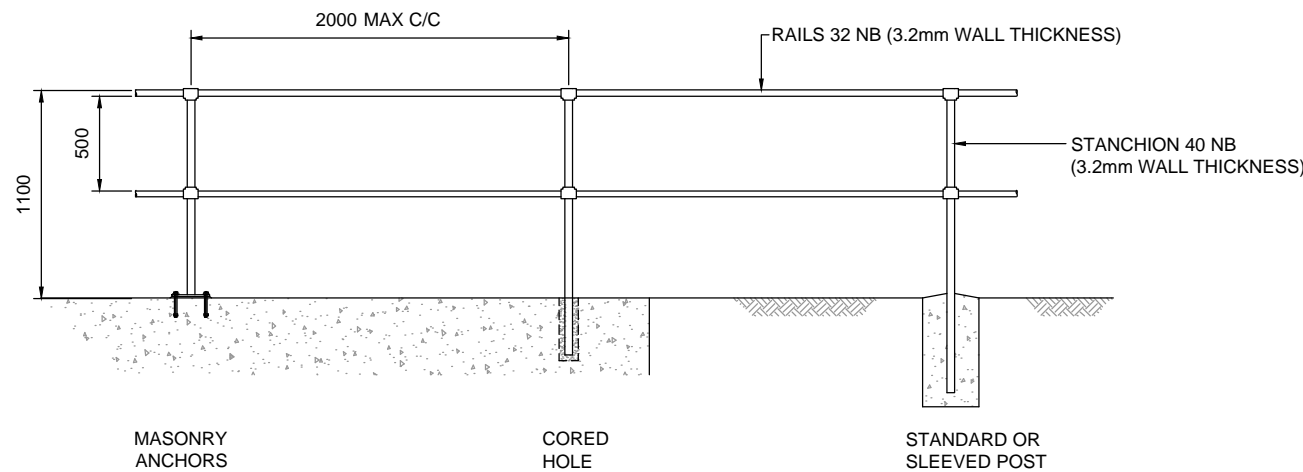


TYPE 2
SCALE 1:40 (A3)

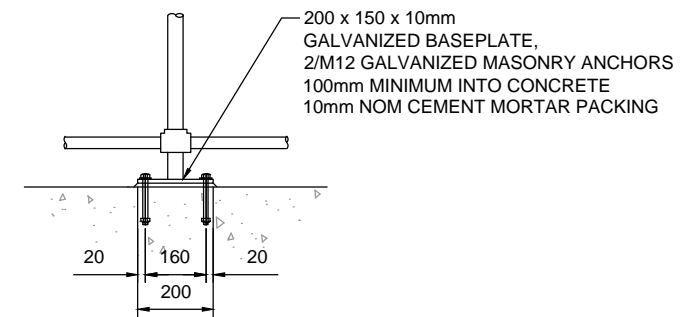

MASONRY ANCHORS

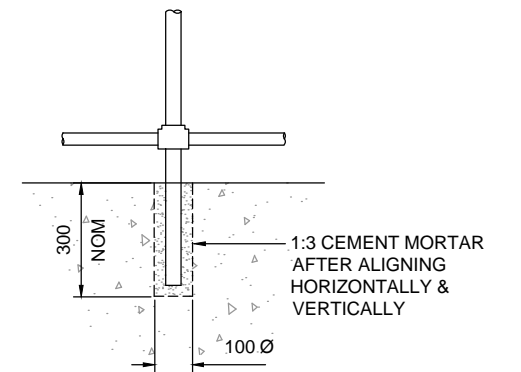


CORED HOLE

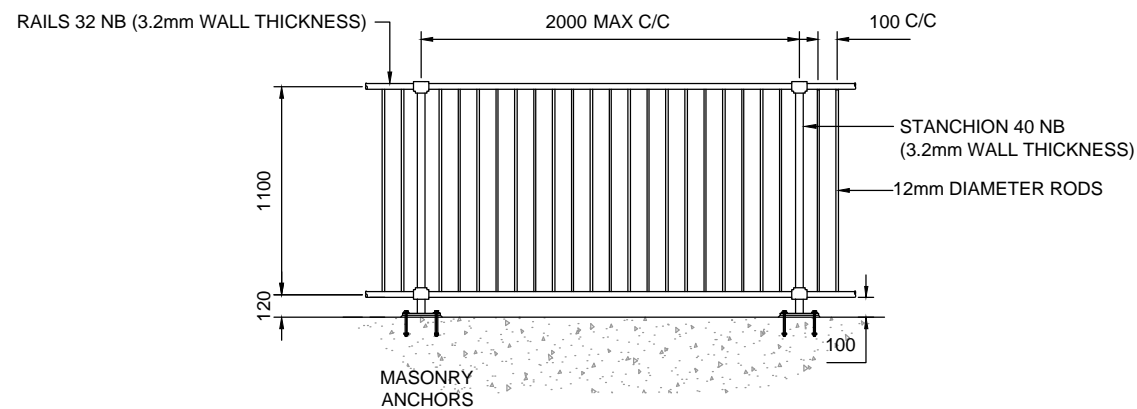

TYPE 3 - TYPICAL BALUSTRADE DETAILS
SCALE 1:40 (A3)

NOTES:

- REFER TO PROJECT DRAWINGS FOR TYPE OF FENCE TO BE INSTALLED AND TYPE OF FOOTINGS TO BE ADOPTED.
- THE INTENTION OF THIS DRAWING IS TO UTILIZE PROPRIETARY STANCHIONS, RAILS AND OTHER FITTINGS. DETAILS OF THESE ITEMS ARE TO BE OBTAINED FROM SELECTED SUPPLIERS.
- TYPE 1-B FENCING TO BE UTILIZED TO PREVENT ACCESS TO STANDING WATER OF > 300mm DEPTH.
- FOR APPLICATIONS IN TRAFFIC ISLANDS / MEDIANS AND TRAFFIC CLEAR ZONES USE RMS 'TYPE 1' PEDESTRAIN FENCING.
- ALL DIMENSIONS SHOWN IN MILLIMETRES
- CONSTRUCTION OF POSTS AND RAILS SHALL BE DONE USING STANDARD COUPLING CONNECTIONS ONLY (NO WELDS).
- GALVANIZED CHAIN WIRE TO BE 2.6mm THICK x 50mm MESH TO AS 2423.
- 12mm DIAMETER BARS TO BE GRADE 250 STEEL TO AS 1302.
- HEXAGONAL HEAD BOLTS TO AS 1111.
- NUTS TO AS 1112.
- WASHERS TO AS 1237.
- GALVANIZING TO AS 1214.
- FIXINGS ARE TO BE OF AN APPROVED ANTI-THEFT DESIGN, SUCH AS ONE WAY STAINLESS SCREWS OR STAINLESS RIVETS.
- ALL RAILS AND POSTS TO BE GALVANIZED STEEL TUBE TO AS 1074 - ALUMINIUM FENCING WILL NOT BE ACCEPTED.
- CONCRETE TO BE N25 IN ACCORDANCE WITH AS 1379 AND AS 3600.

				DESIGN UNIT COUNCIL OFFICES TUMBULGUM ROAD, MURWILLUMBAH, NEW SOUTH WALES 2484 PHONE 02 6670 2400 FAX 02 6672 7513 WEBSITE www.tweed.nsw.gov.au		DESIGNER: [Signature] DATE 12.12.2014 DESIGN MANAGER (ACTING): [Signature] DATE 12.12.2014 DRAWN: ENGINEERING & OPERATIONS DESIGN UNIT SCALE: 1:20 (A3) & 1:40 (A3)		PROJECT: LANDSCAPING STANDARDS PLAN TITLE: TUBULAR STEEL FENCING WITH OR WITHOUT CHAIN WIRE		DRAWING NUMBER: S.D.707 DEC 2014	
0 10 20 30 40 50 100 150 200 250				ACAD FILE No G:_AAA TSC STANDARD DRAWINGS\700 LANDSCAPING\S.D.707 (Dec-14 Rev A)							