



**SECTIONAL PLAN**  
SCALE 1:40 (A3)

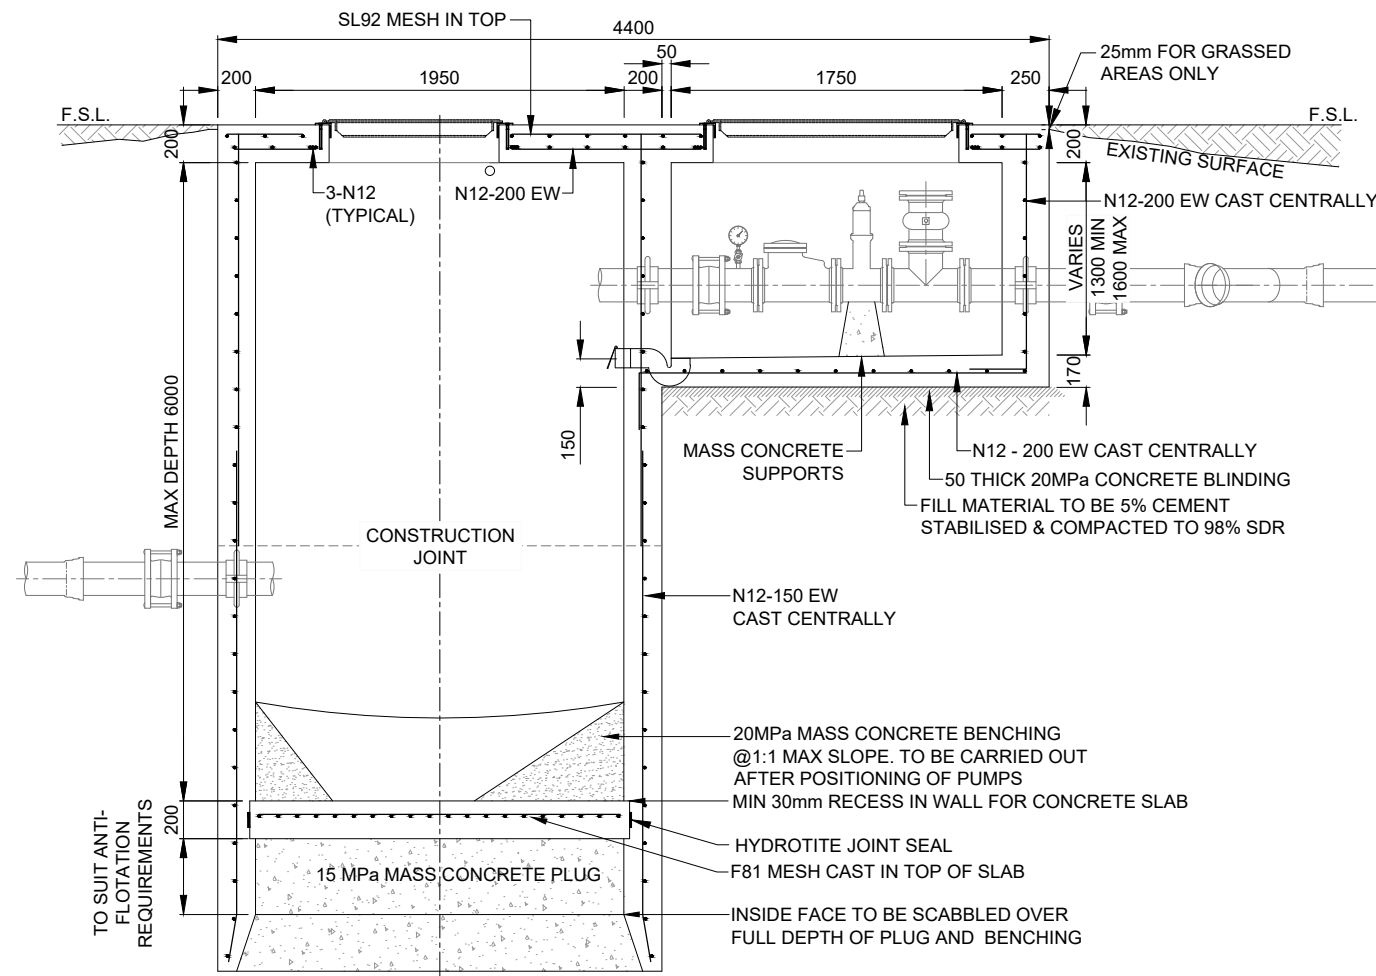

**SECTION A**  
SCALE 1:40 (A3) 03

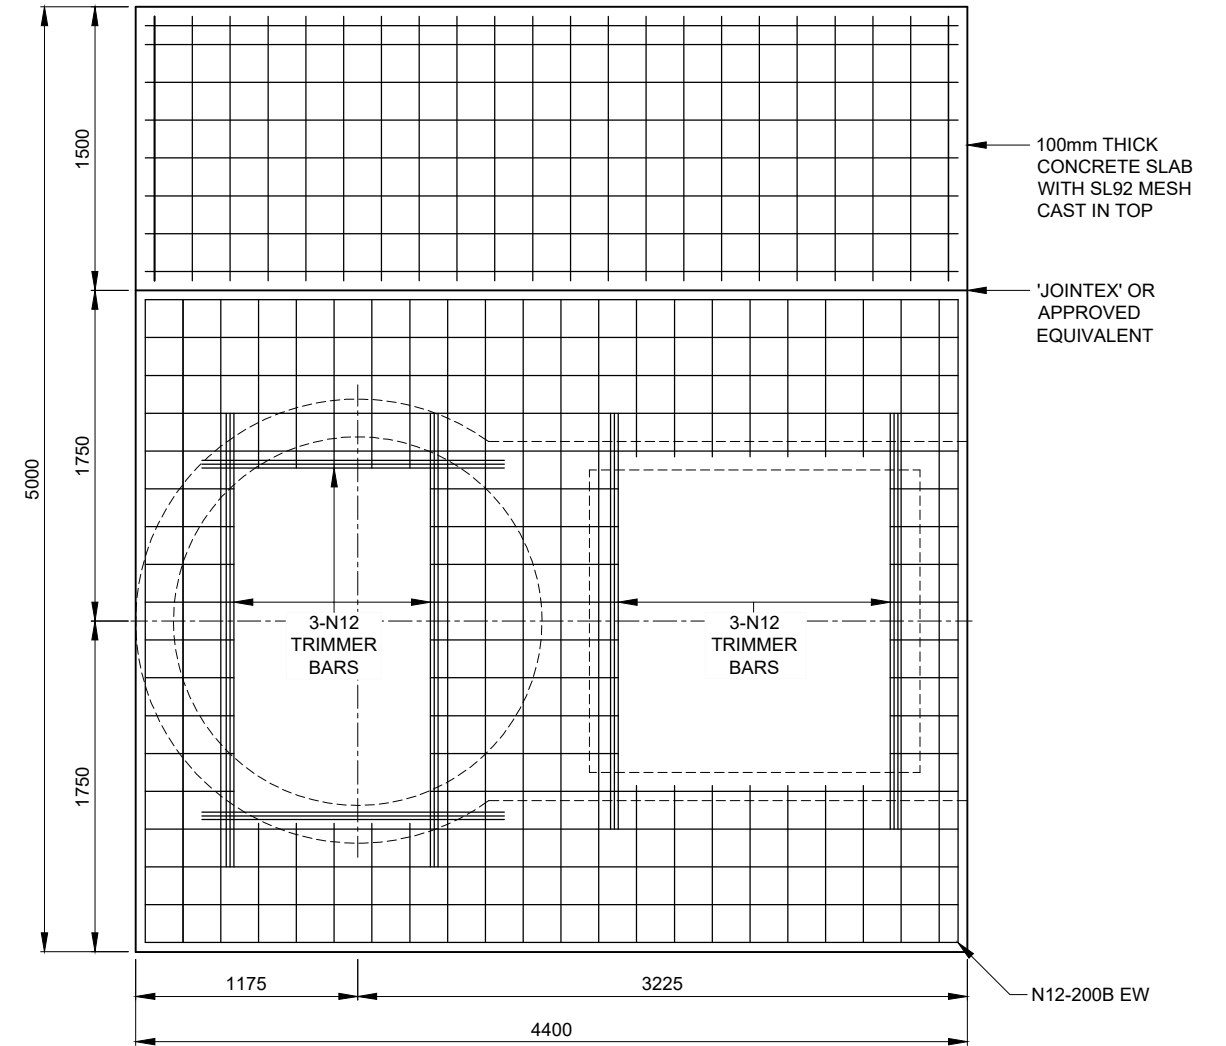

**SLAB LAYOUT**  
SCALE 1:40 (A3)



D	PIPEWORK UPGRADED & NOTES AMENDED	G.P.C.	06.2015
C	PLAN FORM UPGRADED & DETAILS REMOVED (NOW SHOWN IN S.D.220/06)	G.P.C.	08.2014
B	DIMENSION ELECTRICAL NOTES, DRAWING No. & FILE REFERENCE	G.P.C.	02.2008
A	ORIGINAL ISSUE	J.L.F.	05.2007
ISSUE	AMENDMENT DETAILS	INITIALS	DATE



**DESIGN UNIT**

COUNCIL OFFICES  
TUMBULGUM ROAD,  
MURWILLUMBAH,  
NEW SOUTH WALES 2484  
PHONE 02 6670 2400  
FAX 02 6672 7513  
WEBSITE www.tweed.nsw.gov.au

DESIGN ENGINEER	<i>[Signature]</i> DATE 18.05.15
DESIGN MANAGER	<i>[Signature]</i> DATE 22.05.15
DRAWN	ENGINEERING & OPERATIONS DESIGN UNIT
SCALE	1:40 (A3)

PROJECT:	<b>SEWERAGE WORKS STANDARDS</b>	DRAWING NUMBER:	<b>S.D.220-05</b>
PLAN TITLE:	<b>2.0m DIAMETER PUMP STATION (SHEET 5 OF 6 SHEETS) CONCRETE REINFORCING</b>		<b>JUNE 2015</b>

ACAD FILE No: G:\\_AAA TSC STANDARD DRAWINGS\200 SEWERAGE WORKS\S.D.220-05 (June-15 Rev D)

