



SINGLE COVER PLAN

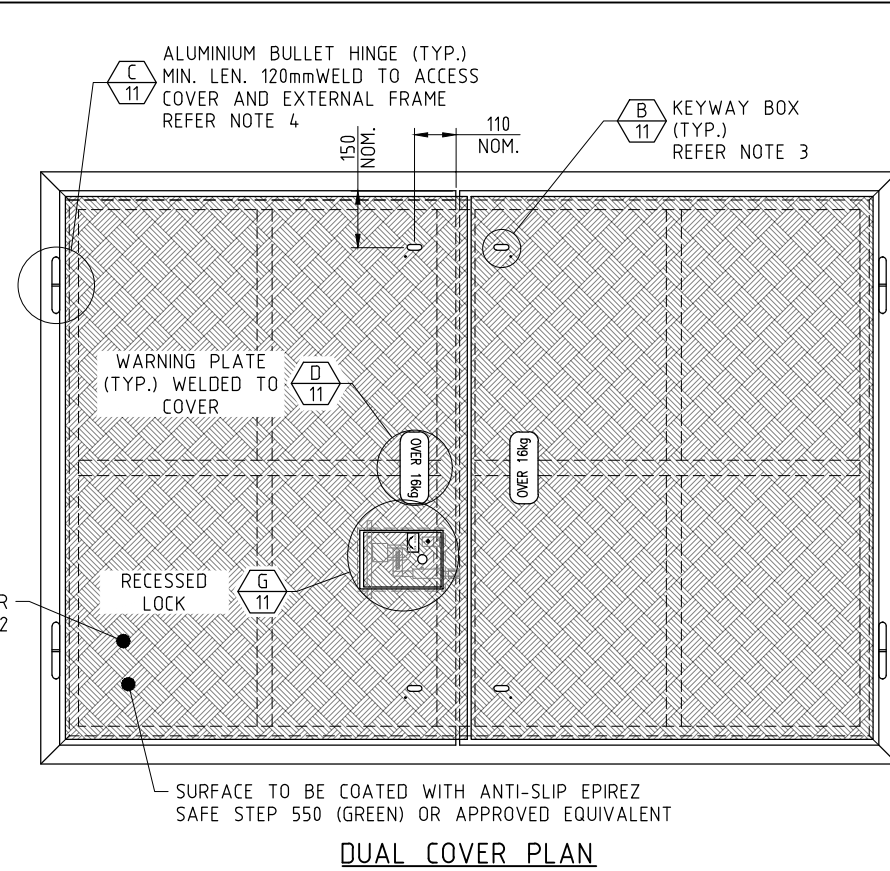


DUAL COVER PLAN

NOTES

1. REFER DRG NO. S.D.221-01 FOR GENERAL AND MATERIAL NOTES.
2. REFER DRG NO. S.D.221-09 FOR VALVE CHAMBER ACCESS COVER AND GRATE DETAILS.
3. FOR COVERS WITH A TOTAL LIFTING WEIGHT LESS THAN 16kg, A SINGLE KEYWAY BOX SHALL BE PROVIDED CENTRALLY (REFER THREE AND ALTERNATIVE MULTI-COVER PLANS), UNLESS REQUESTED OTHERWISE BY THE PRINCIPAL. FOR COVERS WITH A TOTAL LIFTING WEIGHT GREATER THAN 16kg, DUAL KEYWAY BOXES AND AN ETCHED WARNING PLATE SHALL BE PROVIDED (REFER SINGLE AND DUAL COVER PLANS).
4. BULLET HINGES SHALL BE ORIENTATED IN OPPOSITE DIRECTIONS TO RESTRICT THE REMOVAL OF THE COVER.

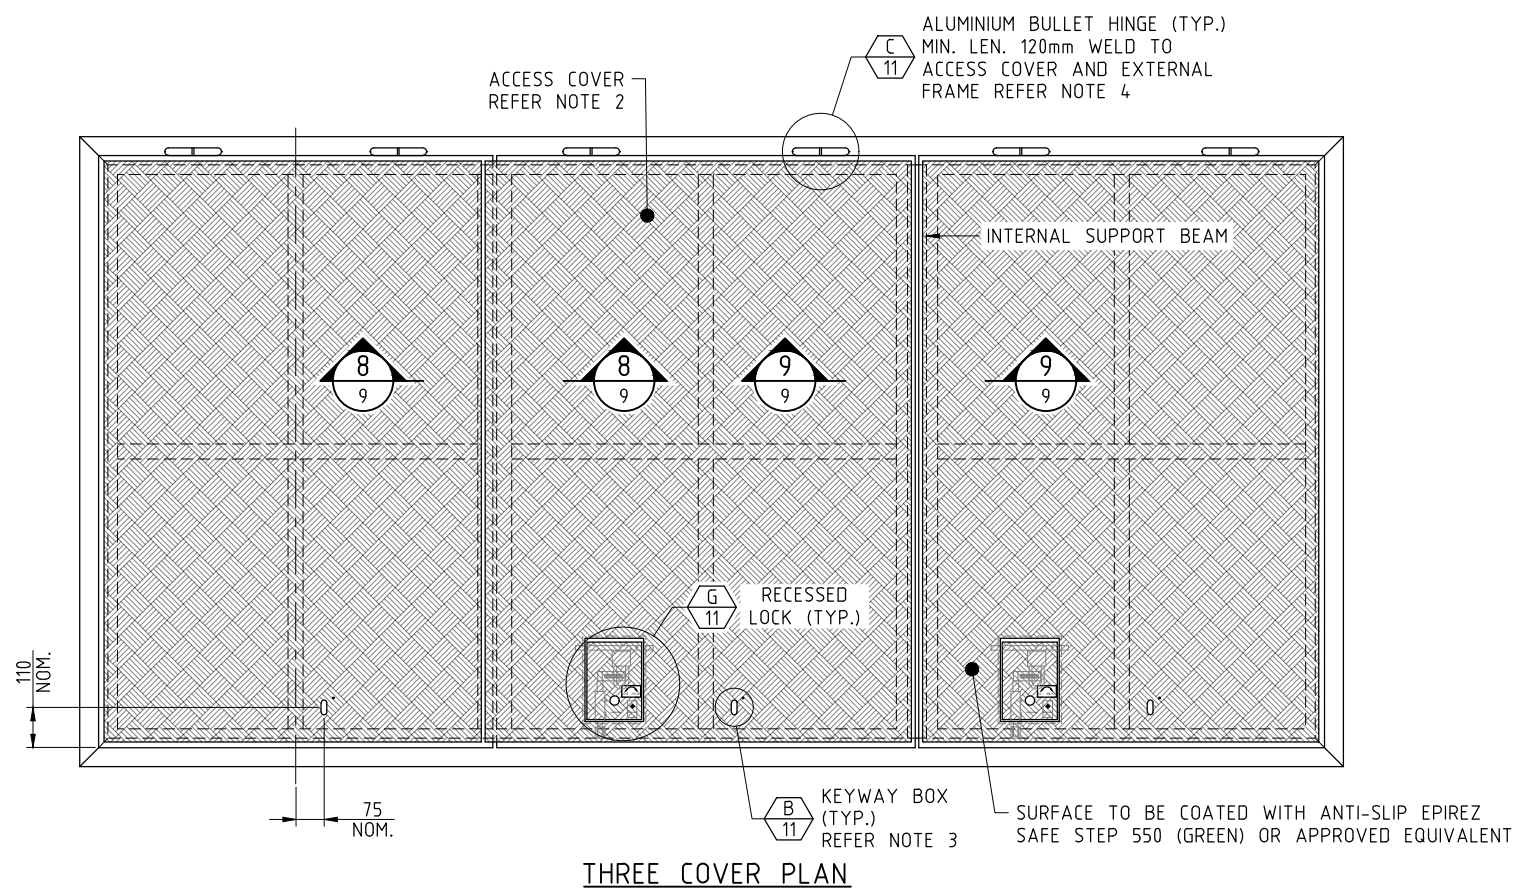

THREE COVER PLAN

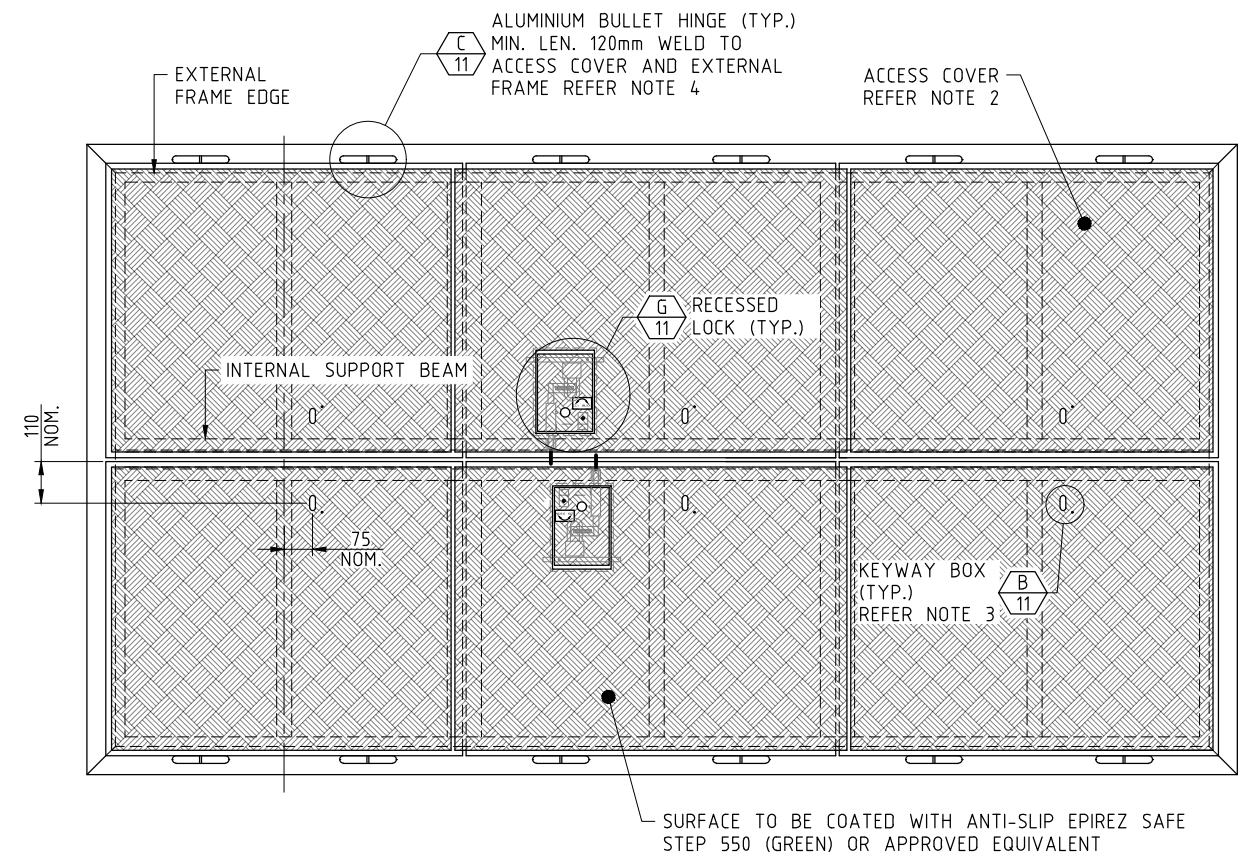

ALTERNATIVE MULTI-COVER PLAN

SHEET No. 8

B	GENERAL REVISION	CAH	07.22
A	ORIGINAL ISSUE	CAH	06.22
ISSUE	AMENDMENT DETAILS	INITIALS	DATE



DESIGN UNIT

COUNCIL OFFICES  
TUMBULGUM ROAD,  
MURWILLUMBAH,  
NEW SOUTH WALES 2484

PHONE 02 6670 2400  
EMAIL tsc@tweed.nsw.gov.au  
WEBSITE www.tweed.nsw.gov.au

DESIGN ENGINEER	<i>Alan</i>	DATE	JUNE 2022
W & WW MANAGER	<i>Anthony Bonham</i>	DATE	JUNE 2022
DRAWN	INFRASTRUCTURE DELIVERY UNIT - DESIGN		
SCALE	NOT TO SCALE		

PROJECT:	SEWERAGE WORKS STANDARDS
DRAWING TITLE:	VALVE CHAMBER ACCESS COVERS GENERAL ARRANGEMENT PLANS

DRAWING NUMBER:	S.D.221-08
	JUNE 2022