




INSET A

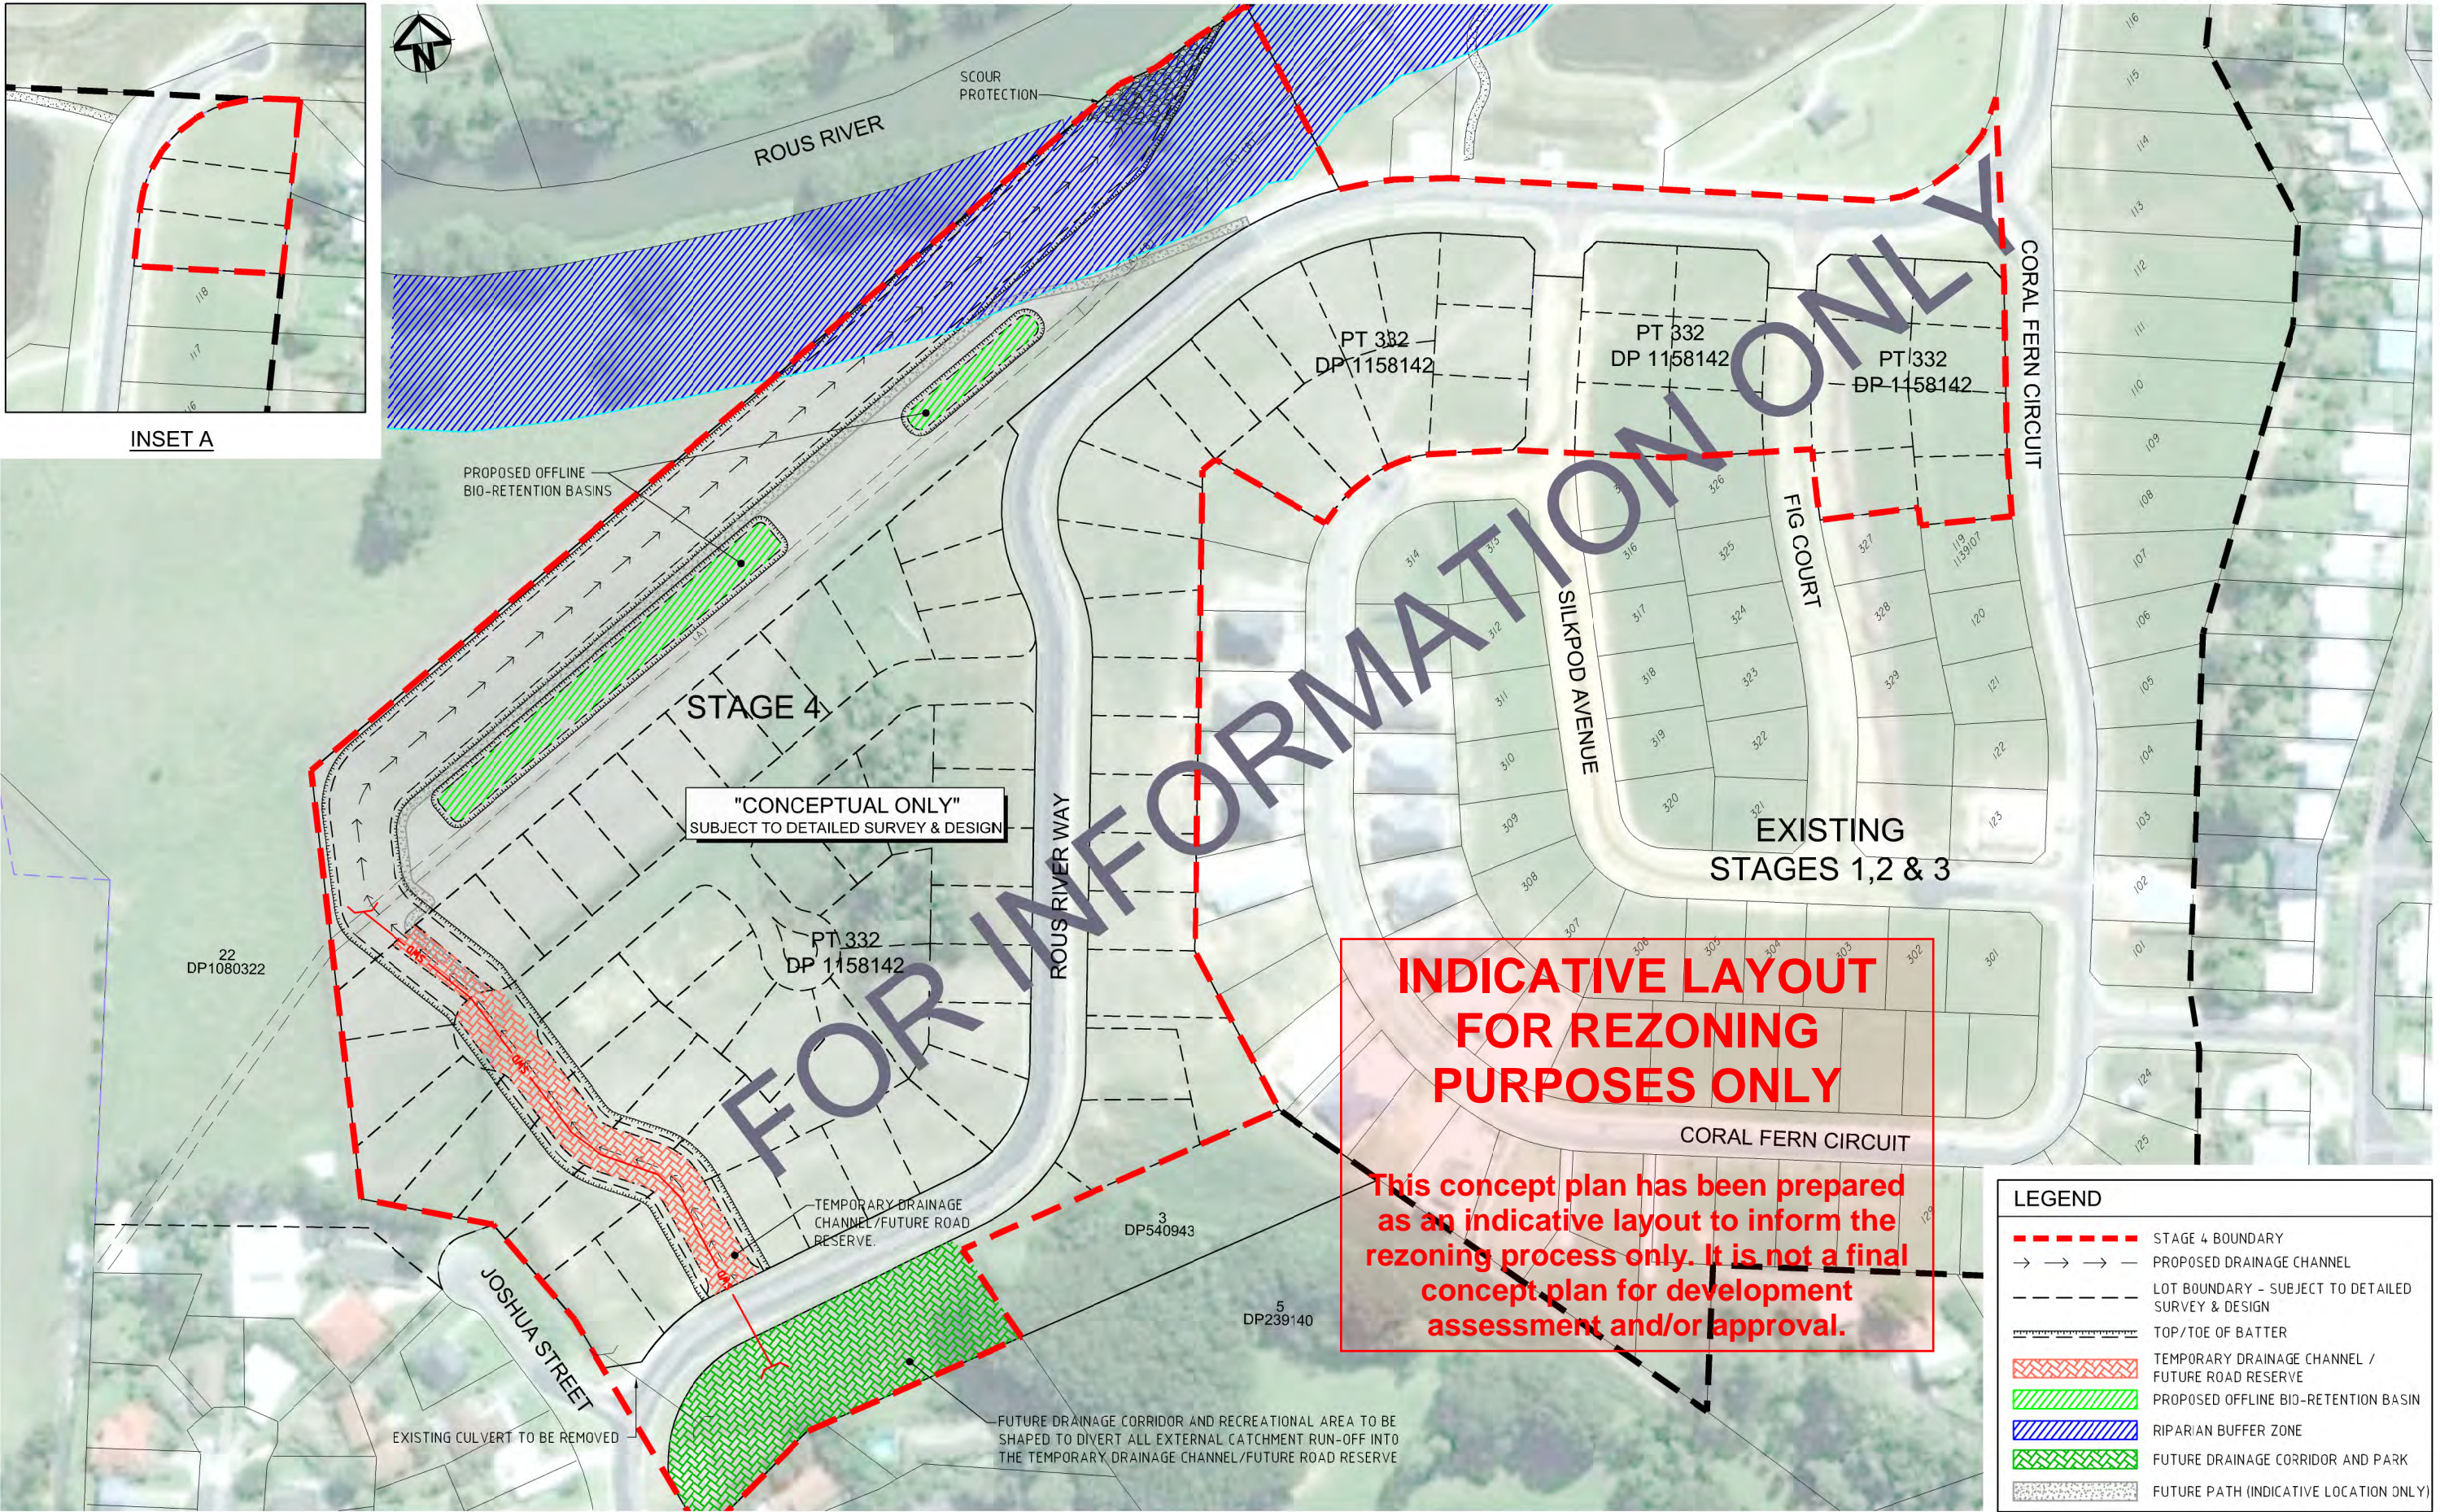

**INDICATIVE LAYOUT
FOR REZONING
PURPOSES ONLY**

**This concept plan has been prepared
as an indicative layout to inform the
rezoning process only. It is not a final
concept plan for development
assessment and/or approval.**

LEGEND	
	STAGE 4 BOUNDARY
	PROPOSED DRAINAGE CHANNEL
	LOT BOUNDARY - SUBJECT TO DETAILED SURVEY & DESIGN
	TOP/TOE OF BATTER
	TEMPORARY DRAINAGE CHANNEL / FUTURE ROAD RESERVE
	PROPOSED OFFLINE BIO-RETENTION BASIN
	RIPARIAN BUFFER ZONE
	FUTURE DRAINAGE CORRIDOR AND PARK
	FUTURE PATH (INDICATIVE LOCATION ONLY)

STATUS		PRELIMINARY		NOT FOR CONSTRUCTION	
B	GENERAL AMENDMENTS	K.E.	22.11.11		
A	ORIGINAL ISSUE	T.W.	02.11.11		
REV	DESCRIPTION	DRAWN	DATE		

THIS DESIGN AND PLAN IS COPYRIGHT AND IS NOT TO BE USED OR REPRODUCED WHOLLY OR IN PART OR TO BE USED ON ANY PROJECT WITHOUT THE WRITTEN PERMISSION OF YEATS CONSULTING PTY LTD	
DRAWING IS NOT TO BE SCALED	
SCALE	(AT ORIGINAL SHEET SIZE)
SCALE	
ORIGINAL SHEET SIZE	A1

CLIENT	NEWLAND DEVELOPERS PTY LTD
PROJECT	RIVA VUE ESTATE - STAGE 4 MURWILLUMBAH, NSW 2484

LEVEL 1, 193 FERRY ROAD SOUTHPORT QLD 4215 AUSTRA LIA
T 07 5571 2232 F 07 5583 1672 info@yeats.com.au www.yeats.com.au

TITLE						STAGE 4 CONCEPT PLAN	
TASK	BY	INITIAL	DATE	APPROVED	RPEQ No	N/A	
REVIEW	A.C.		02.11.11				
DESIGN	T.W.		02.11.11				
DRAWN	T.W.		02.11.11				
DRAWING NUMBER						YC0291-SK18	REVISION
							B