


NORMAL NEIGHBOURHOOD CONNECTOR ROAD (WITH MEDIAN)
 FOR UP TO 7000 vpd
 (MEDIAN MAY BE REDUCED TO 1.2m MIN IF TREES ARE DELETED)


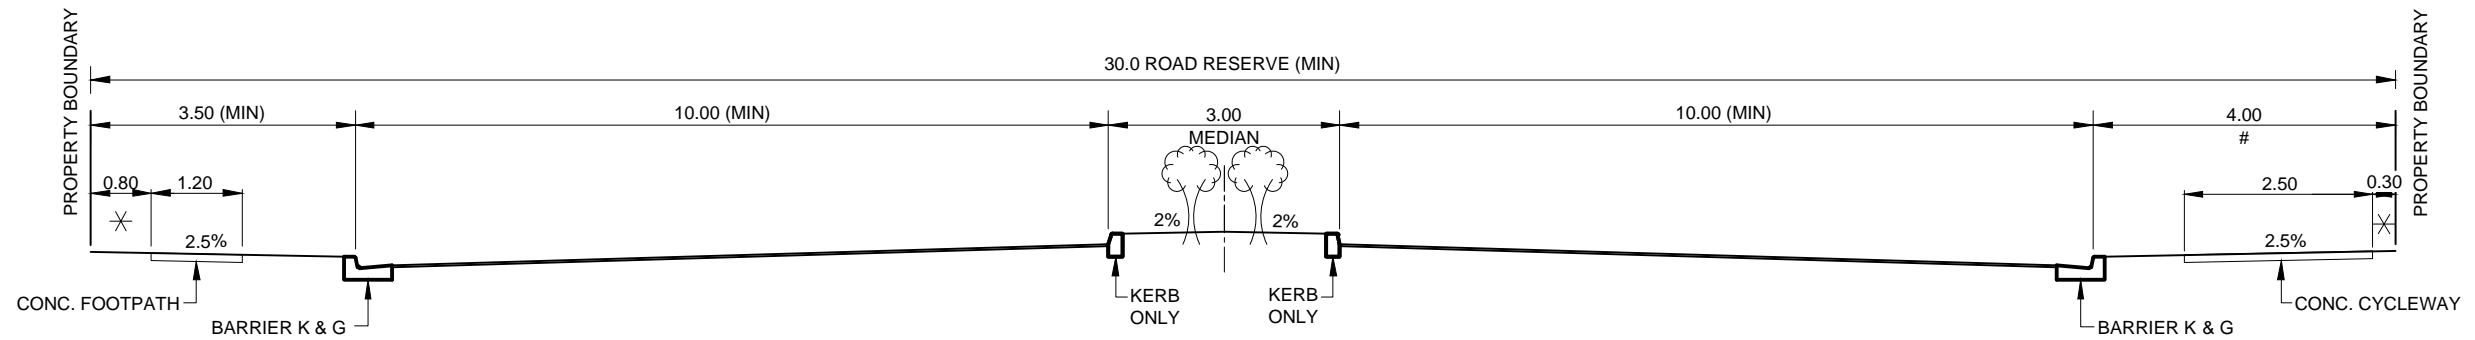


ARTERIAL OR DISTRIBUTOR ROAD
 FOR MORE THAN 10000 vpd

(# - VERGE WIDTH MAY BE REDUCED TO 3.5m WITH 1.2m FOOTPATH IF CYCLEWAYS ARE NOT REQUIRED)

✱ **NOTE:**
 TWEED SHIRE COUNCIL MAY CONSIDER
 STEEPER CROSSFALLS IN THIS ZONE WHERE
 TOPOGRAPHICAL CONSTRAINTS EXIST.

NOTES:
 REFER S.D.007 & S.D.008 FOR STANDARD KERB PROFILES AND DETAILS.
 REFER S.D.012 FOR SUB-SOIL DRAINAGE DETAILS.
 REFER S.D.013 FOR FOOTPATH AND CYCLEWAY DETAILS.
 REFER S.D.017 FOR DRIVEWAY DETAILS.

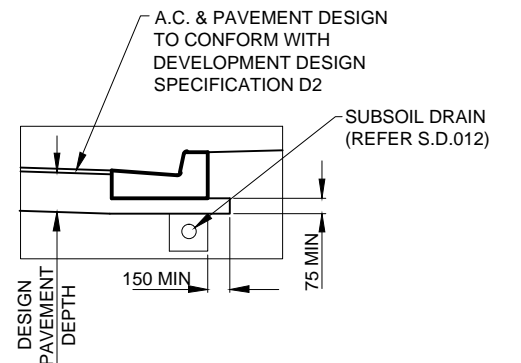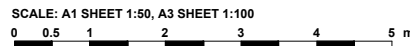

TYPICAL PAVEMENT EDGE DETAIL

0	10	20	30	40	50	100	150	200	250
C	PLAN FORM UPDATED, OFFSETS TO FOOTPATH & NOTES AMENDED	G.P.C.	08.2014						
B	DRAWING ADOPTED FOR ISSUE TO PUBLIC	R.A.E.	06.2004						
A	ORIGINAL ISSUE	R.A.E.	04.2004						
ISSUE	AMENDMENT DETAILS	INITIALS	DATE						



DESIGN UNIT
 COUNCIL OFFICES
 TUMBULGUM ROAD,
 MURWILLUMBAH,
 NEW SOUTH WALES 2484
 PHONE 02 6670 2400
 FAX 02 6672 7513
 WEBSITE www.tweed.nsw.gov.au

DESIGN ENGINEER	<i>[Signature]</i> DATE 28.08.14
DESIGN MANAGER	<i>[Signature]</i> DATE 28.08.14
DRAWN	ENGINEERING & OPERATIONS DESIGN UNIT
SCALE	1:100 (A3)

PROJECT:	ROAD WORKS STANDARDS
PLAN TITLE:	URBAN ROAD CROSS SECTIONS (SHEET 3 OF 3 SHEETS)

DRAWING NUMBER:	S.D.003
	AUG 2014