




ROLL TOP KERB AND GUTTER
SCALE 1:10 (A3)

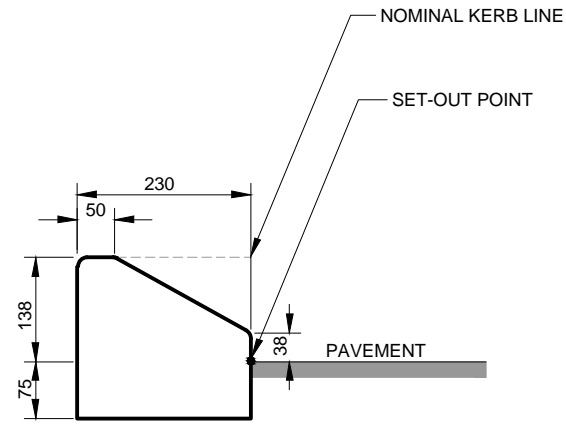


MOUNTABLE KERB
SCALE 1:10 (A3)

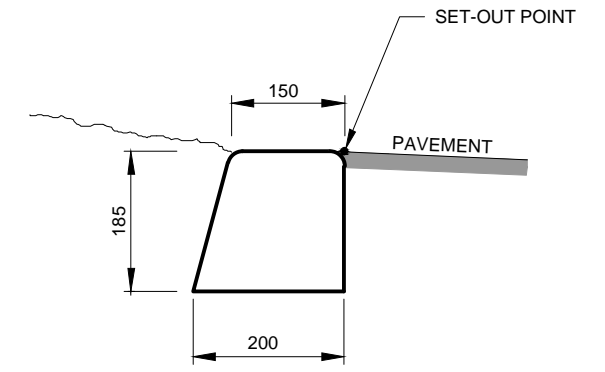


FLUSH EDGING STRIP
SCALE 1:10 (A3)

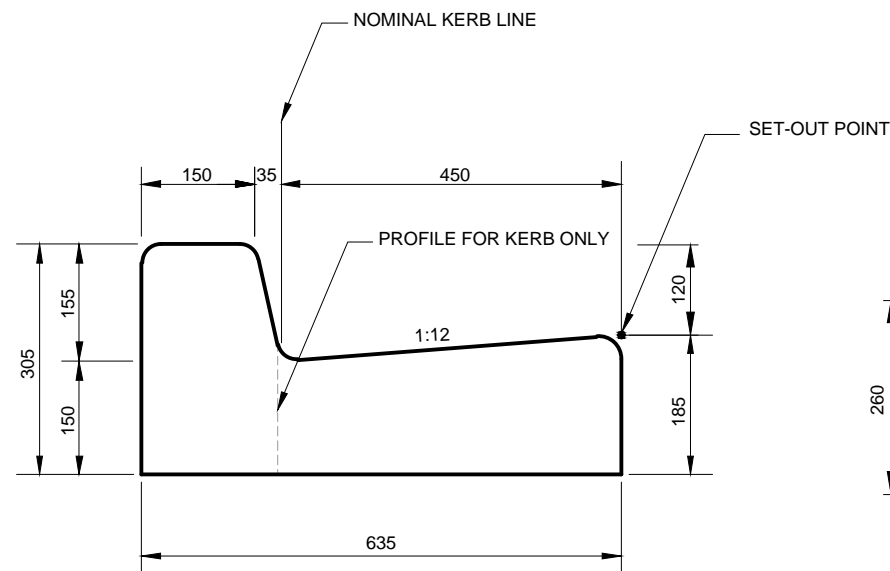

BARRIER KERB AND GUTTER
SCALE 1:10 (A3)

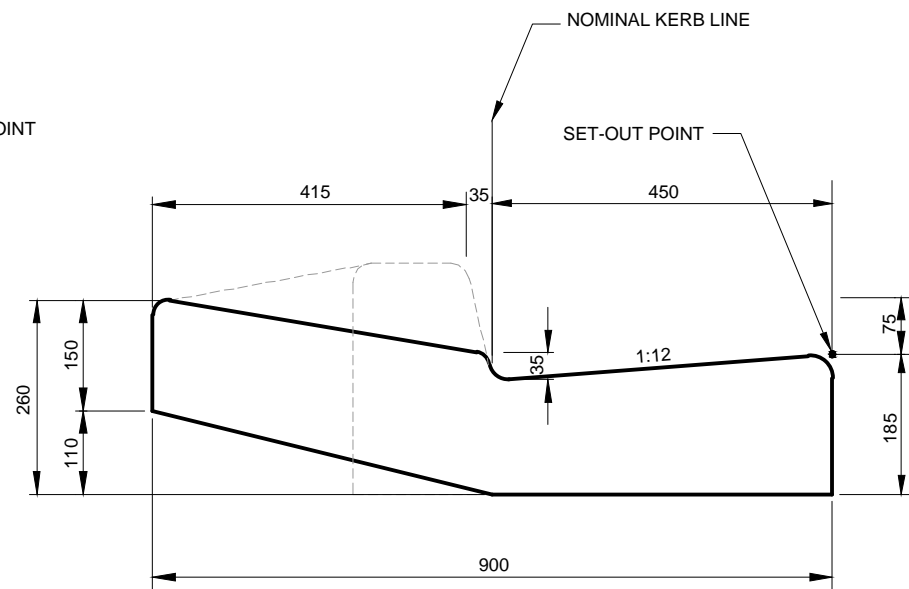


VEHICULAR CROSSING
SCALE 1:10 (A3)

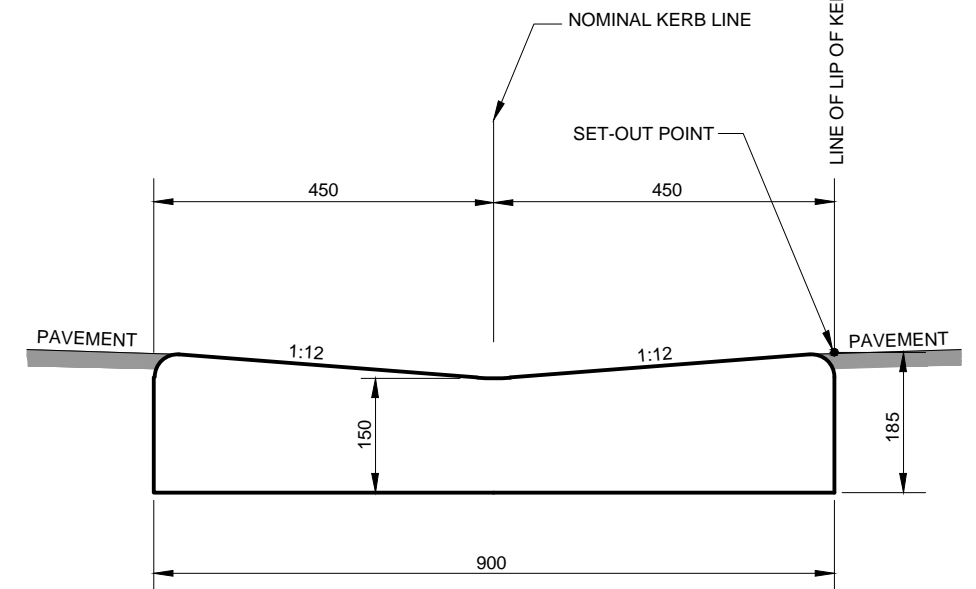

CONCRETE DISH DRAIN
SCALE 1:10 (A3)

NOTES:

1. CONCRETE TO BE READY MIXED KERB MIX, 20MPa TO AS1379.
2. TOOL GROOVE CONTRACTION JOINTS 20mm DEEP, 5mm WIDE, EVERY 3m.
3. 15mm WIDE BITUMINOUS FIBREBOARD EXPANSION JOINT AT 15m CENTRES.

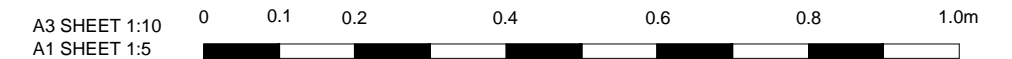

D	SET OUT POINT INDICATORS RE-INSERTED & PLAN FORM UPGRADED	G.P.C.	08.2014
C	SET OUT POINT INDICATORS DELETED	G.P.C.	05.2009
B	DRAWINGS ADOPTED FOR ISSUE TO PUBLIC	R.A.E.	05.2004
A	ORIGINAL ISSUE	R.A.E.	04.2004
ISSUE	AMENDMENT DETAILS	INITIALS	DATE



DESIGN UNIT
COUNCIL OFFICES
TUMBULGUM ROAD,
MURWILLUMBAH,
NEW SOUTH WALES 2484
PHONE 02 6670 2400
FAX 02 6672 7513
WEBSITE www.tweed.nsw.gov.au

DESIGN ENGINEER	<i>[Signature]</i> DATE 28.08.14
DESIGN MANAGER	<i>[Signature]</i> DATE 28.08.14
DRAWN	ENGINEERING & OPERATIONS DESIGN UNIT
SCALE	

PROJECT:	ROAD WORKS STANDARDS
PLAN TITLE:	STANDARD KERB DETAILS (SHEET 1 of 2 SHEETS)

DRAWING NUMBER:	S.D.007
	AUG 2014