



✱ **NOTE:**
TWEED SHIRE COUNCIL MAY CONSIDER
STEEPER CROSSFALLS IN THIS ZONE WHERE
TOPOGRAPHICAL CONSTRAINTS EXIST.

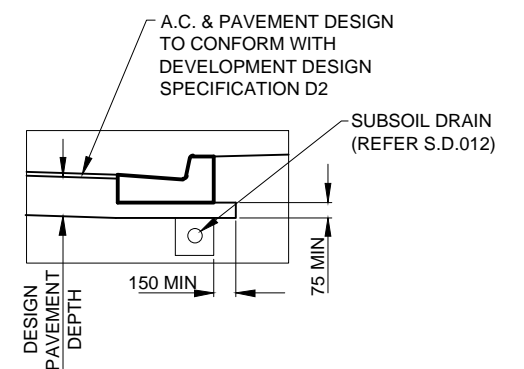

NOTES:
REFER S.D.007 & S.D.008 FOR STANDARD KERB PROFILES AND DETAILS.
REFER S.D.012 FOR SUB-SOIL DRAINAGE DETAILS.
REFER S.D.013 FOR FOOTPATH AND CYCLEWAY DETAILS.
REFER S.D.017 FOR DRIVEWAY DETAILS.

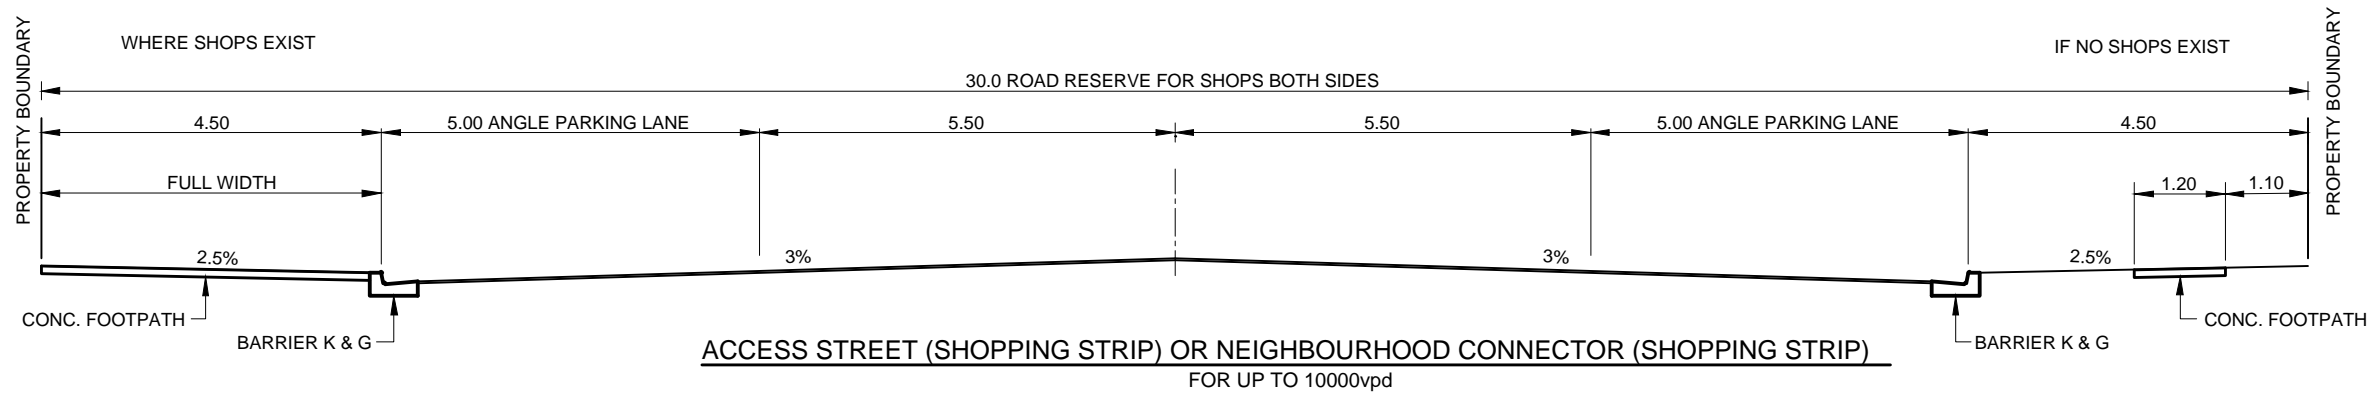

ISSUE	AMENDMENT DETAILS	INITIALS	DATE
A	ORIGINAL ISSUE	R.A.E.	04.2004
B	DRAWING ADOPTED FOR ISSUE TO PUBLIC	R.A.E.	06.2004
C	PLAN FORM, OFFSETS TO FOOTPATH, FOOTPATH WIDTHS & NOTES AMENDED	G.P.C.	08.2014



DESIGN UNIT
COUNCIL OFFICES
TUMBULGUM ROAD,
MURWILLUMBAH,
NEW SOUTH WALES 2484
PHONE 02 6670 2400
FAX 02 6672 7513
WEBSITE www.tweed.nsw.gov.au

DESIGN ENGINEER	DATE 28.08.14
DESIGN MANAGER	DATE 28.08.14
DRAWN	ENGINEERING & OPERATIONS DESIGN UNIT
SCALE	1:100 (A1)

PROJECT:	ROAD WORKS STANDARDS
PLAN TITLE:	URBAN ROAD CROSS SECTIONS (SHEET 1 OF 3 SHEETS)

DRAWING NUMBER:	S.D.001
	AUG 2014