


ED PARKER ROTARY PARK, KINGSCLIFF - INTERNAL ACCESS & CARPARK UPGRADE

DRAFT CONCEPT

SHEET 1 OF 1


- LAYOUT PLAN

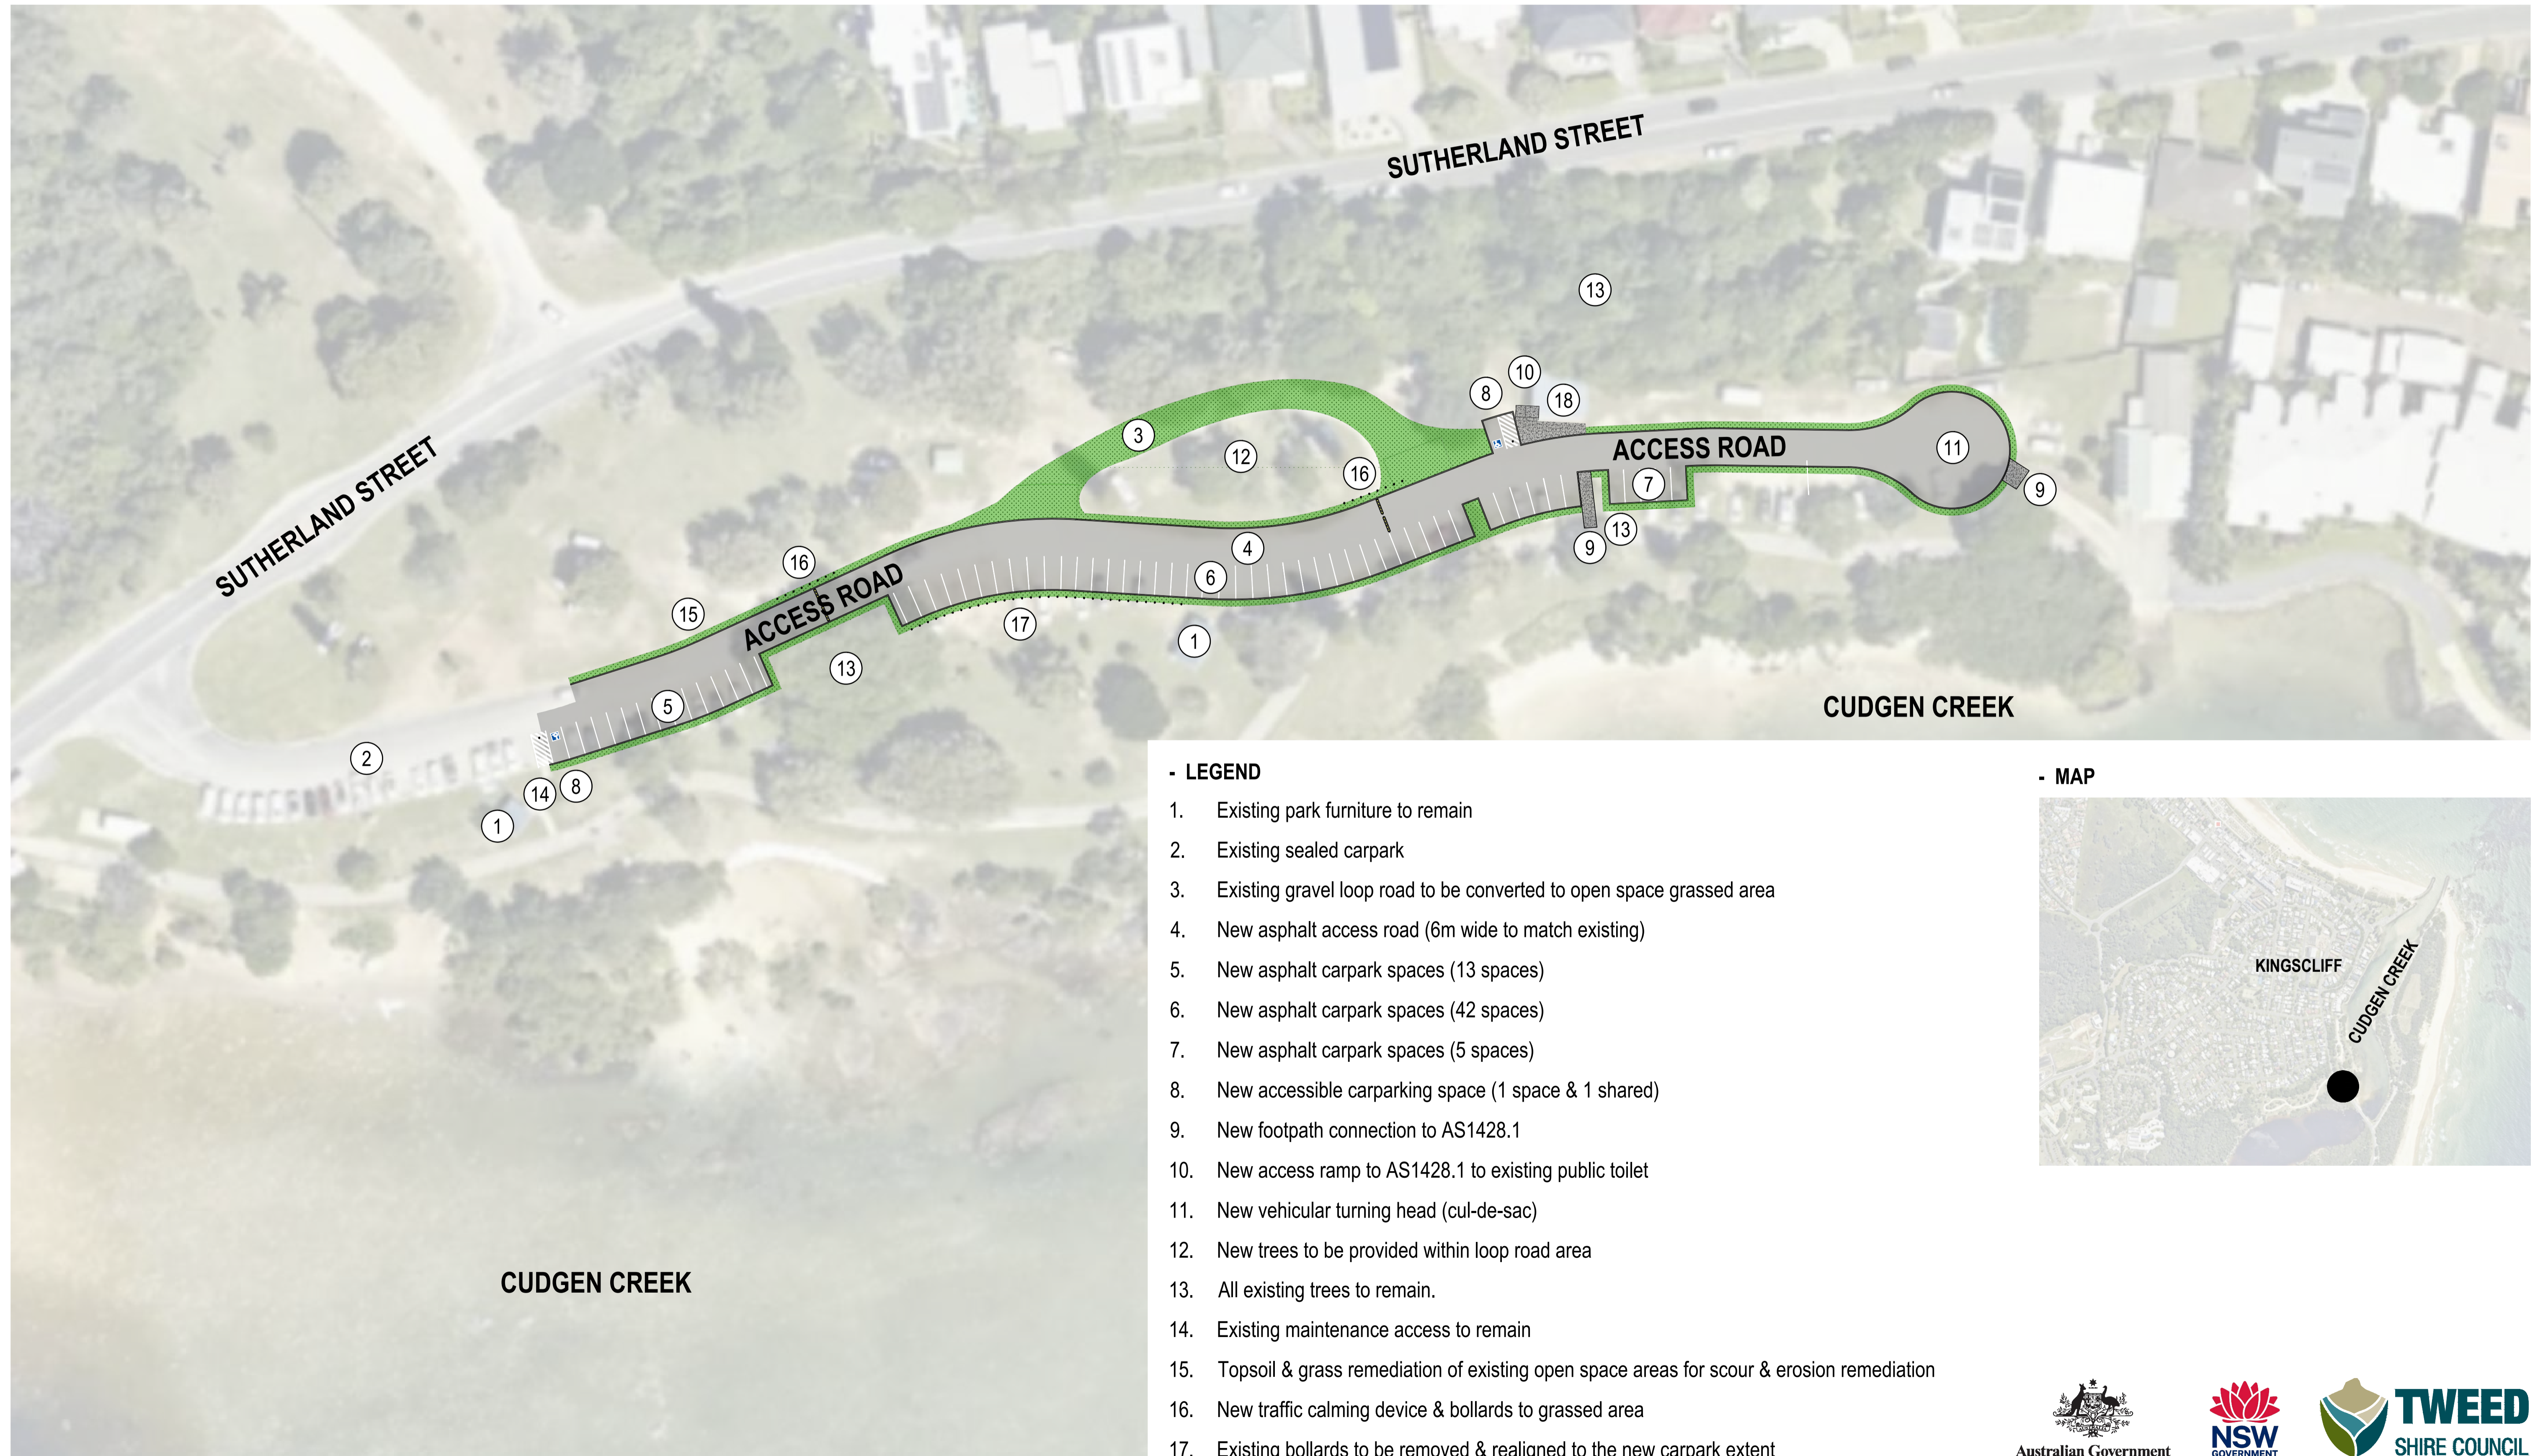

- LEGEND

1. Existing park furniture to remain
2. Existing sealed carpark
3. Existing gravel loop road to be converted to open space grassed area
4. New asphalt access road (6m wide to match existing)
5. New asphalt carpark spaces (13 spaces)
6. New asphalt carpark spaces (42 spaces)
7. New asphalt carpark spaces (5 spaces)
8. New accessible carparking space (1 space & 1 shared)
9. New footpath connection to AS1428.1
10. New access ramp to AS1428.1 to existing public toilet
11. New vehicular turning head (cul-de-sac)
12. New trees to be provided within loop road area
13. All existing trees to remain.
14. Existing maintenance access to remain
15. Topsoil & grass remediation of existing open space areas for scour & erosion remediation
16. New traffic calming device & bollards to grassed area
17. Existing bollards to be removed & realigned to the new carpark extent
18. Existing public toilet

- MAP

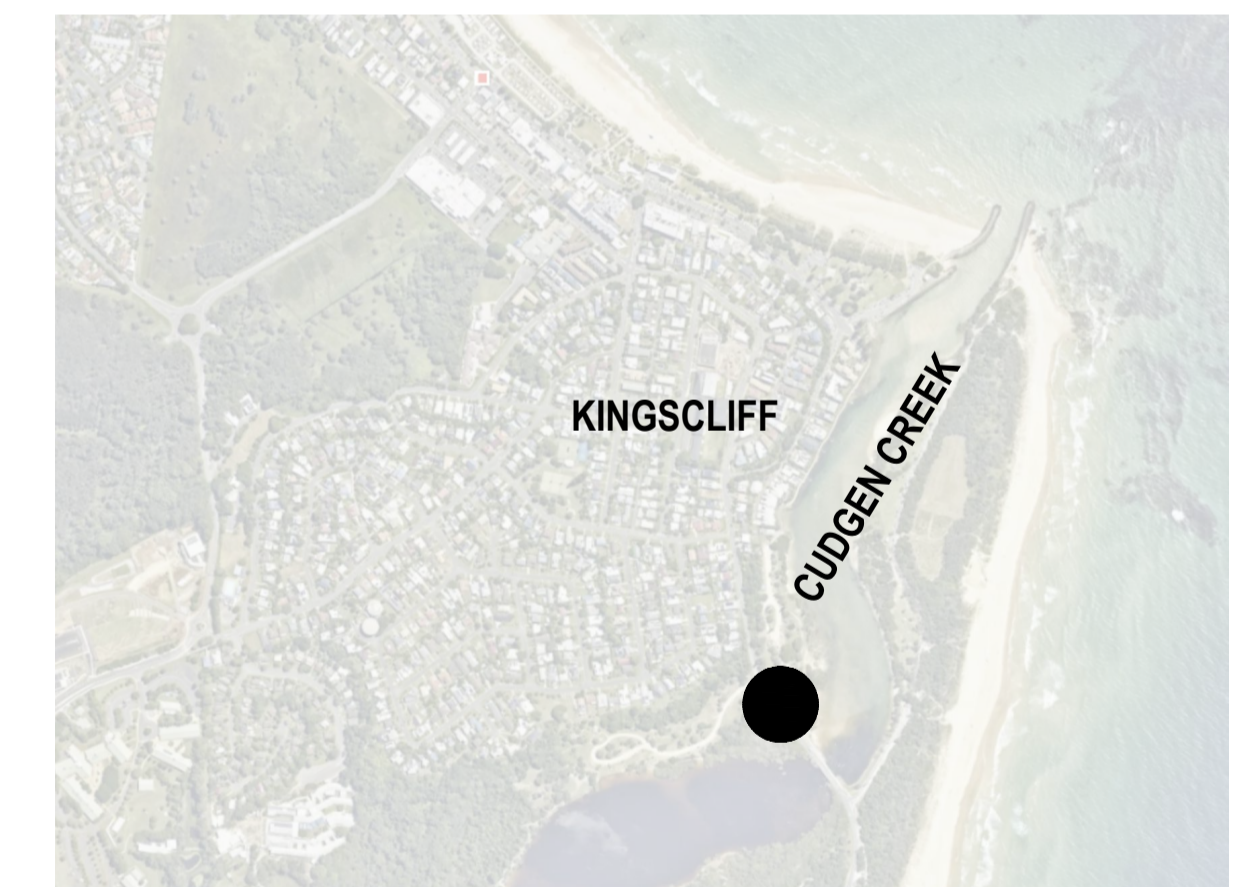

SCALE: A1 SHEET 1:500, A3 SHEET 1:1000
 0 5 10 20 30 40 50 m