
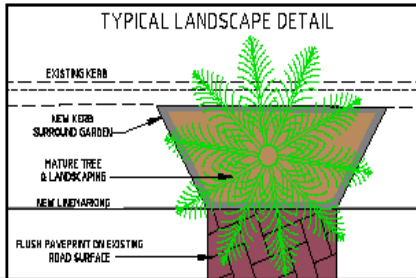



JOINS SHEET 2

PRELIMINARY CONCEPT DESIGN
FOR DISCUSSION PURPOSES ONLY

Queries & comments to:
Mr Trevor Harris
Traffic Technical Officer
Tweed Shire Council
ph. 6670 2603

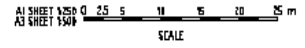



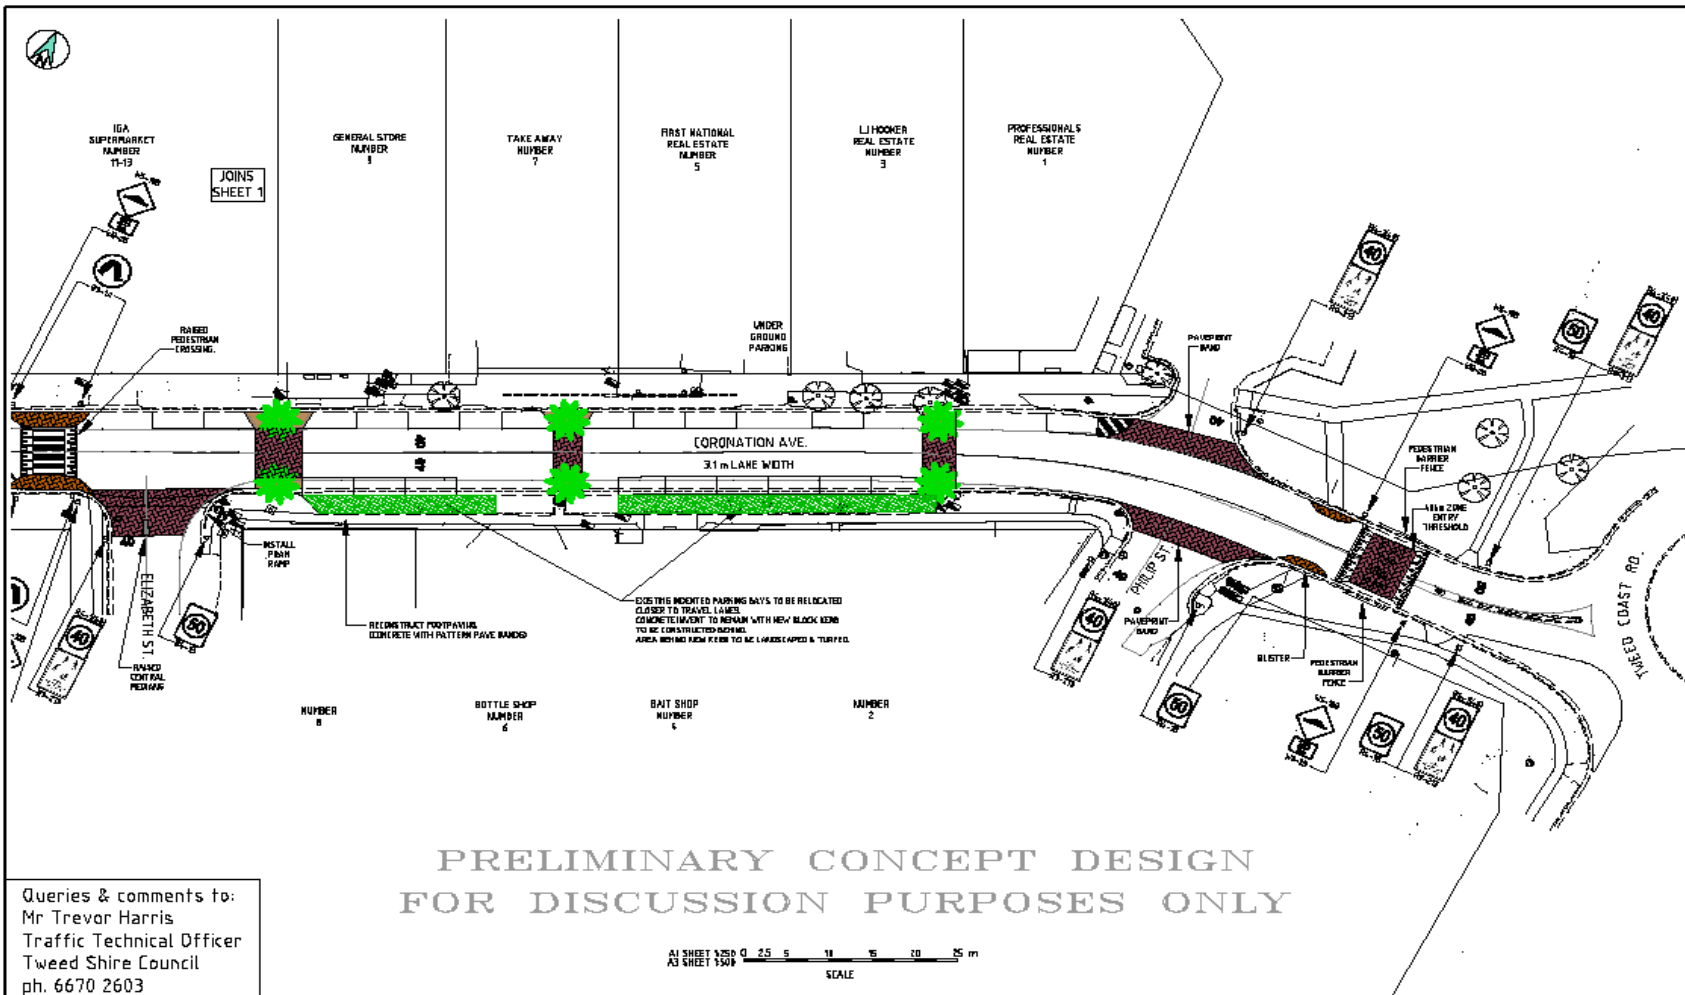

**PRELIMINARY CONCEPT DESIGN
FOR DISCUSSION PURPOSES ONLY**

Queries & comments to:
Mr Trevor Harris
Traffic Technical Officer
Tweed Shire Council
ph. 6670 2603

AS SHEET 1501 0 5 10 15 20 25 m
SCALE

Tweed Shire Council DESIGN UNIT		PROJECT: CORONATION AVENUE, POTTSVILLE STREETSCAPING AND UPGRADE	DRAWING NUMBER: WK07024/02
