



**PRELIMINARY**  
NOT FOR CONSTRUCTION

ISSUE	AMENDMENT DETAILS	DRAWN	CHECK	DATE	# USE FIGURED DIMENSIONS ONLY. DO NOT SCALE.
C	GENERAL REVISION FOR RE-PRICING	CAH	IB	26.11.15	
B	GENERAL REVISION FOR RE-TENDER	CAH	IB	22.09.15	
A	ORIGINAL ISSUE	CAH	IB	26.06.15	

SCALE: A1 SHEET 1:100, A3 SHEET 1:200

**DESIGN UNIT**  
COUNCIL OFFICES  
TUMBULGUM ROAD,  
MURWILLUMBAH NSW 2484.  
PHONE 02 66702400  
FAX 02 66727513  
WEBSITE www.tweed.nsw.gov.au



DESIGN ENGINEER	DATE
DESIGNED IB 02.15	
DRAWN CAH 03.15	
CHECKED	COORDS ADOPTED
HORIZONTAL DATUM MGA	EASTING
VERTICAL DATUM AHD	NORTHING
	R.L.



PROJECT: **MURWILLUMBAH LIBRARY  
TUMBULGUM RD, MURWILLUMBAH  
POND AND SURROUNDS UPGRADE**

PLAN TITLE: **GENERAL ARRANGEMENT PLAN**

PROJECT NUMBER:	PROJECT NUMBER:
<b>OTH34</b>	<b>OTH34</b>
DRAWING NUMBER	ISSUE
<b>OTH34_04</b>	<b>C</b>

ACAD FILE No: G:\\_AAA DESIGN PROJECTS\OTH34\_Murwillumbah Library Forecourt Upgrade\Drawings\REVISED\_DESIGN\_FOR\_TENDER\OTH34\_03 general arrangement plan.dwg



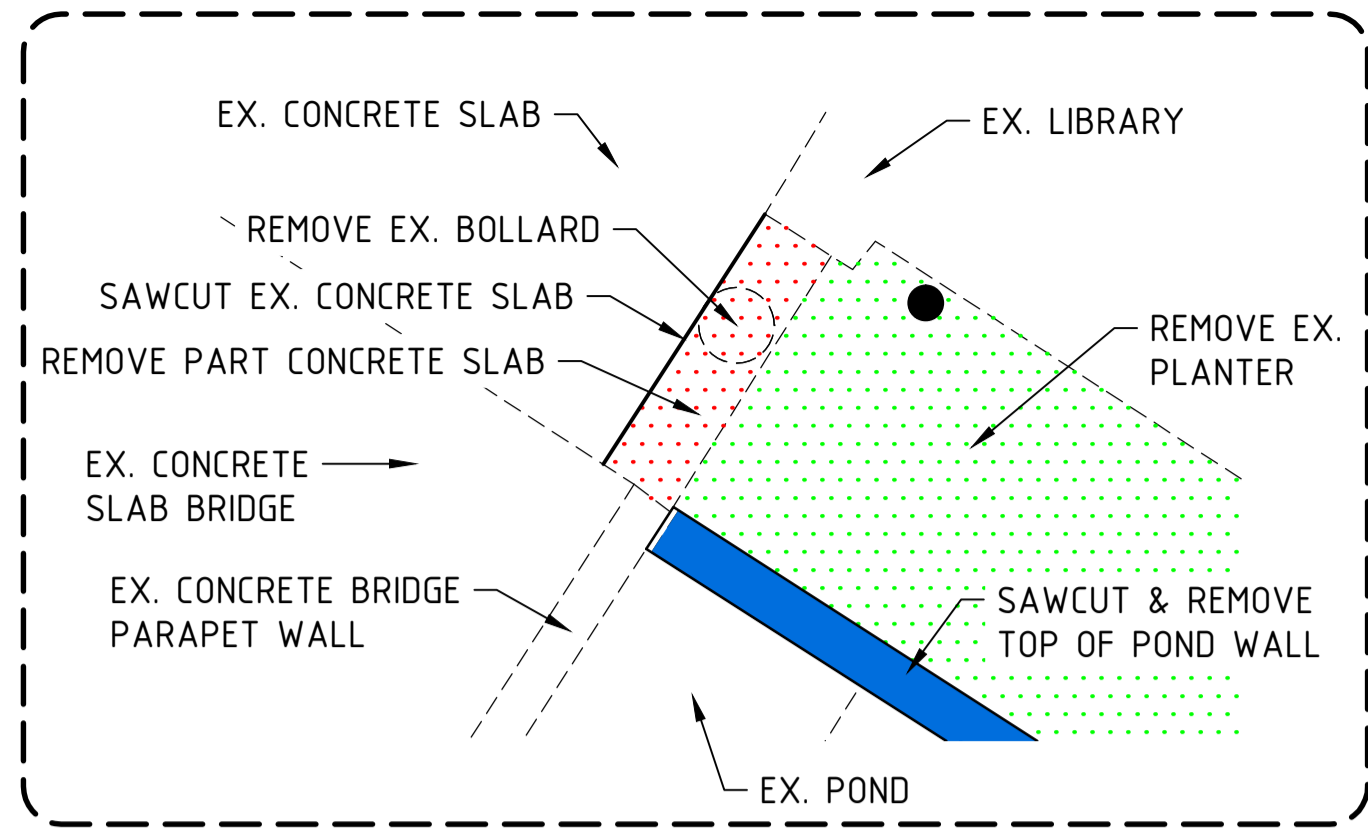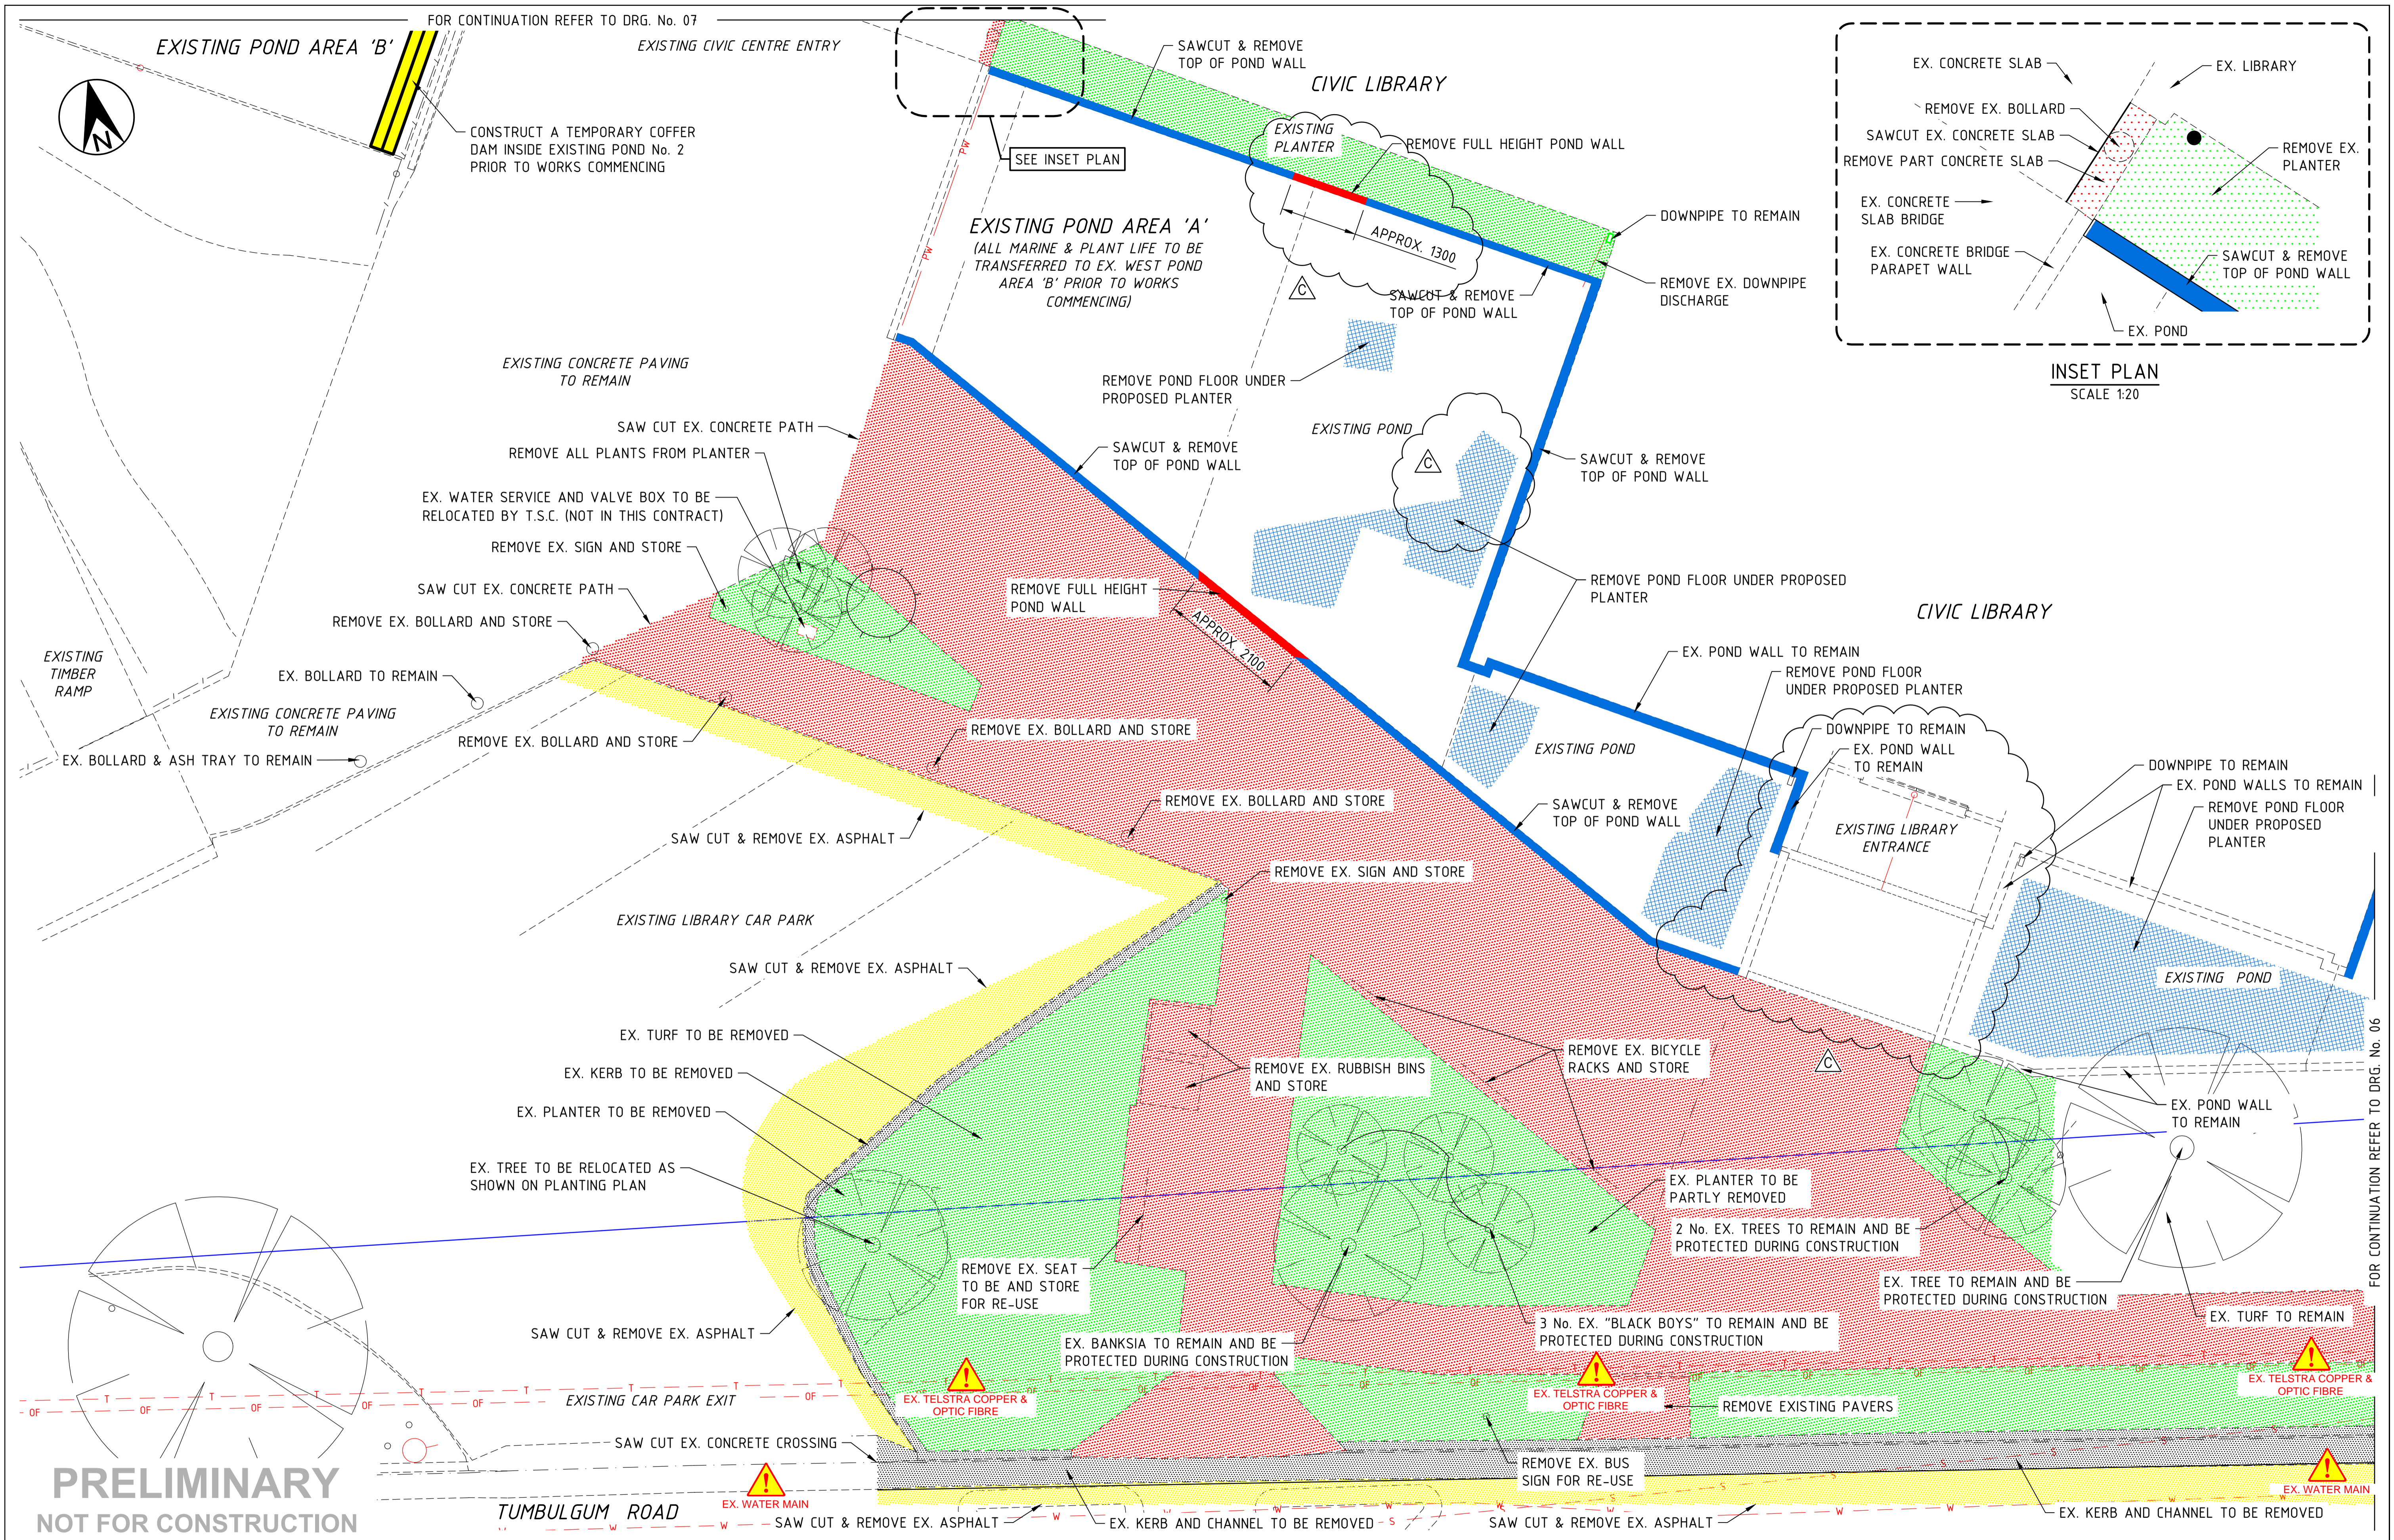

INSET PLAN  
SCALE 1:20

**PRELIMINARY**  
NOT FOR CONSTRUCTION

SCALE: A1 SHEET 1:50, A3 SHEET 1:100	0	0.5	1	2	3	4	5	m
C	GENERAL REVISION FOR RE-PRICING	CAH	IB	26.11.15				
B	GENERAL REVISION FOR RE-TENDER	CAH	IB	22.09.15				
A	ORIGINAL ISSUE	CAH	IB	26.06.15				
ISSUE	AMENDMENT DETAILS	DRAWN	CHECK	DATE	# USE FIGURED DIMENSIONS ONLY. DO NOT SCALE.			

<b>DESIGN UNIT</b>			
COUNCIL OFFICES TUMBULGUM ROAD, MURWILLUMBAH NSW 2484.			
PHONE	02 66702400		
FAX	02 66727513		
WEBSITE	www.tweed.nsw.gov.au		

<b>TWEED SHIRE COUNCIL</b>			
DESIGN ENGINEER	IB	02.15	DATE
DRAWN	CAH	03.15	COORDS ADOPTED
CHECKED			EASTING
HORIZONTAL DATUM	MGA		NORTHING
VERTICAL DATUM	AHD		R.L.

PROJECT:	<b>MURWILLUMBAH LIBRARY TUMBULGUM RD, MURWILLUMBAH POND AND SURROUNDS UPGRADE</b>
PLAN TITLE:	<b>DEMOLITION PLAN SHEET 1</b>

PROJECT NUMBER:	<b>OTH34</b>
DRAWING NUMBER	<b>OTH34_05</b>
ISSUE	<b>C</b>

ACAD FILE No: G:\\_AAA DESIGN PROJECTS\OTH34\_Murwillumbah Library Forecourt Upgrade\Drawings\REVISED DESIGN FOR TENDER\OTH34\_05 demolition plans.dwg